


Note: Localised areas of trees and woody vegetation within the red line Planning Application boundary but not referenced on site plans or within the Schedule of Existing Trees, will be retained protected during construction operations.

Location Plan (Scale 1:50,000)

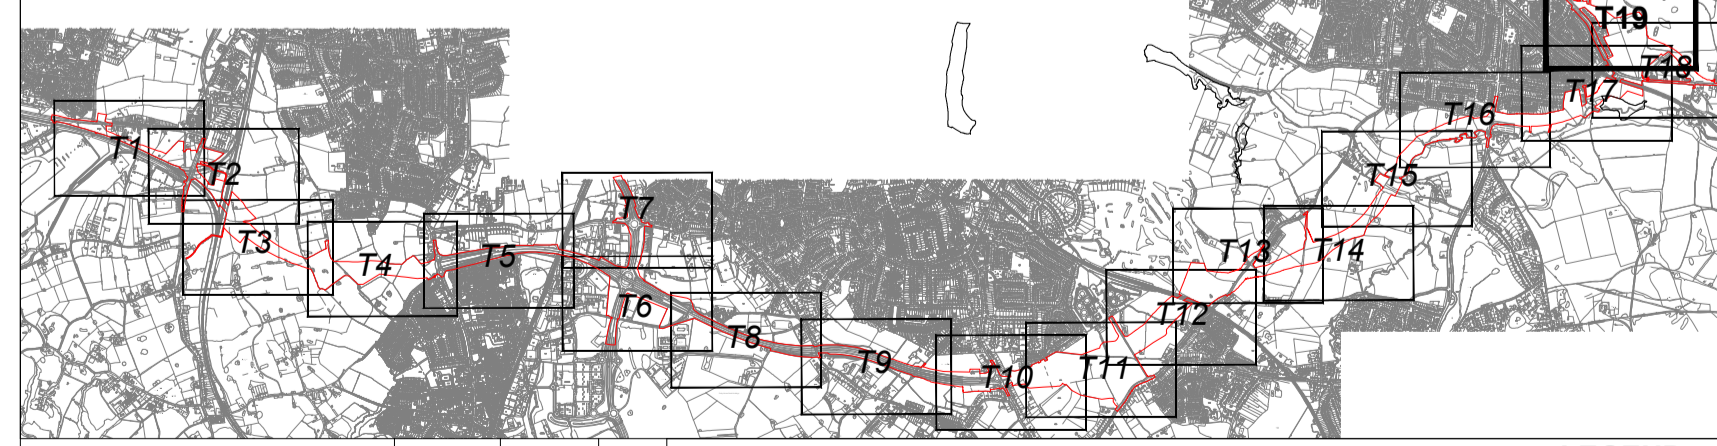

Plans updated with new red line planning boundary	CC/TA	15/10/13	B
Plans updated with new red line planning boundary	CC/TA	23/09/13	A
Revision Details	By	Date	Suffix
	Check		
Drawing Status	PLANNING		

**LEGEND**

	A - CATEGORY TREES, GROUPS & HEDGES (HIGH QUALITY & VALUE)		C - CATEGORY TREES, GROUPS & HEDGES (LOW QUALITY & VALUE)		UNCATEGORISED TREES, GROUPS & HEDGEROWS AS DEFINED BY TOPOGRAPHICAL SURVEY OR ESTIMATED ON SITE		EXTENT OF GROUPED TREES OR OTHER ARBOREAL FEATURES
	B - CATEGORY TREES, GROUPS & HEDGES (MODERATE QUALITY & VALUE)		U - CATEGORY TREES, GROUPS & HEDGES (UNSUITABLE FOR RETENTION)		INDICATES ROOT PROTECTION AREAS - AS DEFINED BY BS 5837:2012		PLANNING BOUNDARY

Note: Tree categories as defined by BS5837:2012. Plans to be read in conjunction with URS Tree Survey Report.

Job Title  
**A6 TO MANCHESTER AIRPORT RELIEF ROAD**

Drawing Title  
**TREE SURVEY PLAN (SHEET 19 OF 19)**

Scale at A1 1:1250 (or as shown)	Drawn CCC	Approved AK	URS Infrastructure & Environment UK Limited 4th Floor, Bridgewater House Wilmore Street Manchester, M1 6LT United Kingdom T +44 (0)161 979500 F +44 (0)161 979509 www.ursi.com
Stage 1 check TA	Stage 2 check PLY LAND	Originated PLY LAND	Date 09/09/13

THIS DRAWING MAY BE USED ONLY FOR THE PURPOSE INTENDED AND ONLY WRITTEN DIMENSIONS SHALL BE USED

Drawing Number <b>47064524 - T19</b>	Rev <b>B</b>
---	-----------------



Plot Date : 47064524 - TREE SURVEY PLAN

DB1H