



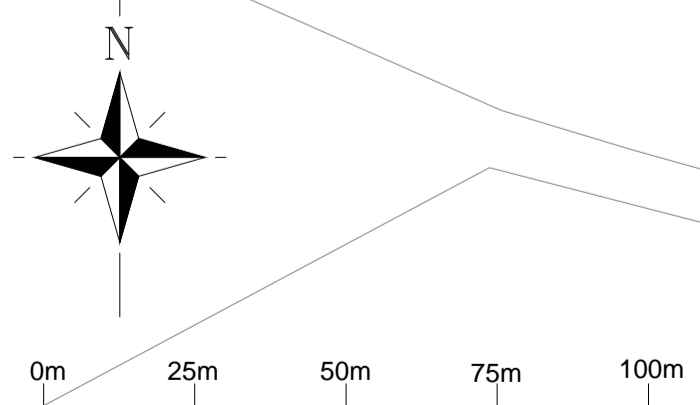

Note: Localised areas of trees and woody vegetation within the red line Planning Application boundary but not referenced on site plans or within the Schedule of Existing Trees, will be retained protected during construction operations.

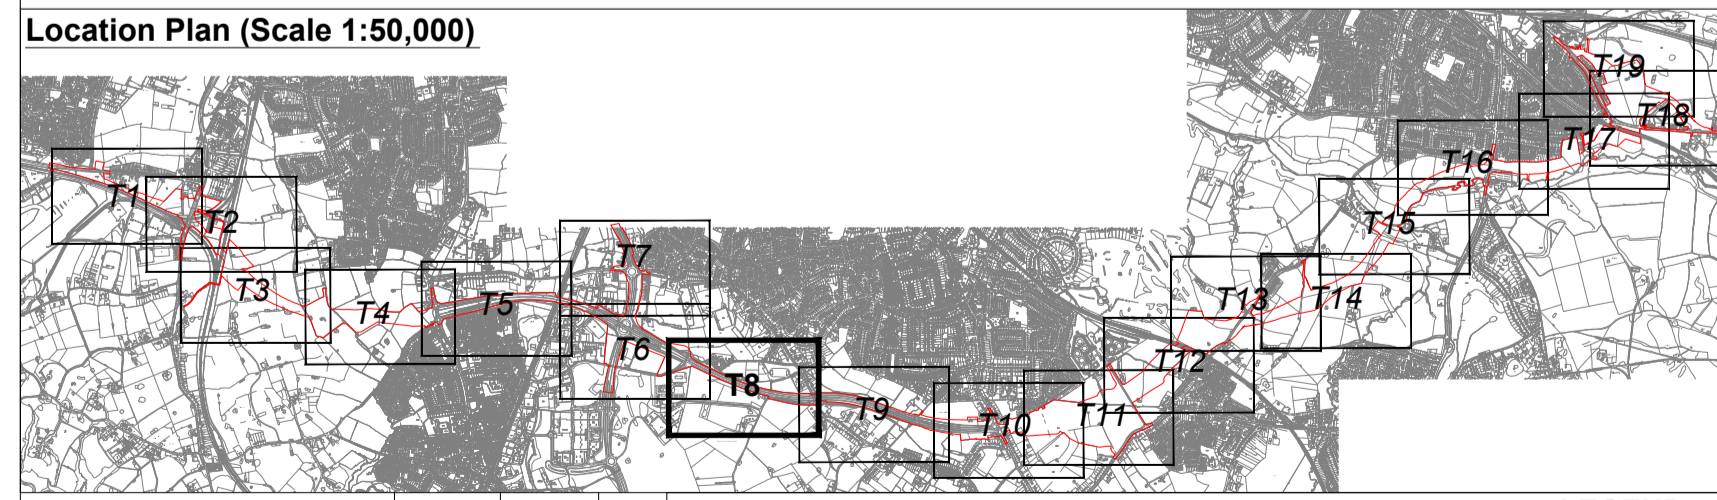

Planned	CC/TA	15/10/13	B
Planned	CC/TA	23/09/13	A
Revision Details	By	Date	Suffix
	Check		
Drawing Status	PLANNING		

LEGEND

- A - CATEGORY TREES, GROUPS & HEDGES (HIGH QUALITY & VALUE)
- B - CATEGORY TREES, GROUPS & HEDGES (MODERATE QUALITY & VALUE)
- C - CATEGORY TREES, GROUPS & HEDGES (LOW QUALITY & VALUE)
- U - CATEGORY TREES, GROUPS & HEDGES (UNSUITABLE FOR RETENTION)
- UNCATEGORISED TREES, GROUPS & HEDGEROWS AS DEFINED BY TOPOGRAPHICAL SURVEY OR ESTIMATED ON SITE
- INDICATES ROOT PROTECTION AREAS - AS DEFINED BY BS 5837:2012
- EXTENT OF GROUPED TREES OR OTHER ARBOREAL FEATURES
- PLANNING BOUNDARY

Note: Tree categories as defined by BS5837:2012. Plans to be read in conjunction with URS Tree Survey Report.

Job Title
A6 TO MANCHESTER AIRPORT RELIEF ROAD

Drawing Title
TREE SURVEY PLAN (SHEET 8 OF 19)

Scale at A1 1:1250 (or as shown)			
Drawn CCC	Approved AK	URS Infrastructure & Environment UK Limited	
Stage 1 check TA	Stage 2 check PLY LAND	Date 09/09/13	4th Floor, Bridgewater House Wilkinson Street Manchester, M1 6LT United Kingdom T +44 (0)161 979500 F +44 (0)161 979509 www.ursinfra.com
THIS DRAWING MAY BE USED ONLY FOR THE PURPOSE INTENDED AND ONLY WRITTEN DIMENSIONS SHALL BE USED			Drawing Number 47064524 - T8 Rev B

Plot Date : 47064524 - TREE SURVEY PLAN

DB1H