

Revision Details			
By	Date	Check	Suffix
CC/TA	15/10/13	B	
CC/TA	23/09/13	A	

Drawing Status	
PLANNING	

LEGEND	
	A - CATEGORY TREES, GROUPS & HEDGES (HIGH QUALITY & VALUE)
	C - CATEGORY TREES, GROUPS & HEDGES (LOW QUALITY & VALUE)
	B - CATEGORY TREES, GROUPS & HEDGES (MODERATE QUALITY & VALUE)
	U - CATEGORY TREES, GROUPS & HEDGES (UNSUITABLE FOR RETENTION)
	UNCATEGORISED TREES, GROUPS & HEDGEROWS AS DEFINED BY TOPOGRAPHICAL SURVEY OR ESTIMATED ON SITE
	INDICATES ROOT PROTECTION AREAS - AS DEFINED BY BS 5837:2012
	EXTENT OF GROUPED TREES OR OTHER ARBOREAL FEATURES
	PLANNING BOUNDARY

Note: Tree categories as defined by BS5837:2012. Plans to be read in conjunction with URS Tree Survey Report.

Job Title	A6 TO MANCHESTER AIRPORT RELIEF ROAD	Drawing Title	TREE SURVEY PLAN (SHEET 5 OF 19)
Scale at A1	1:1250 (or as shown)	Approved	AK
Drawn	CCC	Originated	PLY LAND
Stage 1 check	TA	Date	09/09/13
Stage 2 check			


  

URS Infrastructure & Environment UK Limited	4th Floor, Bridgegate House, Whitworth Street, Manchester, M1 6LT, United Kingdom. T +44 (0)161 975900 F +44 (0)161 975909 www.ursi.com
Drawing Number	47064524 - T5
Rev	B

THIS DRAWING MAY BE USED ONLY FOR THE PURPOSE INTENDED AND ONLY WRITTEN DIMENSIONS SHALL BE USED

Plot Date : 47064524 - TREE SURVEY PLAN

DB1H

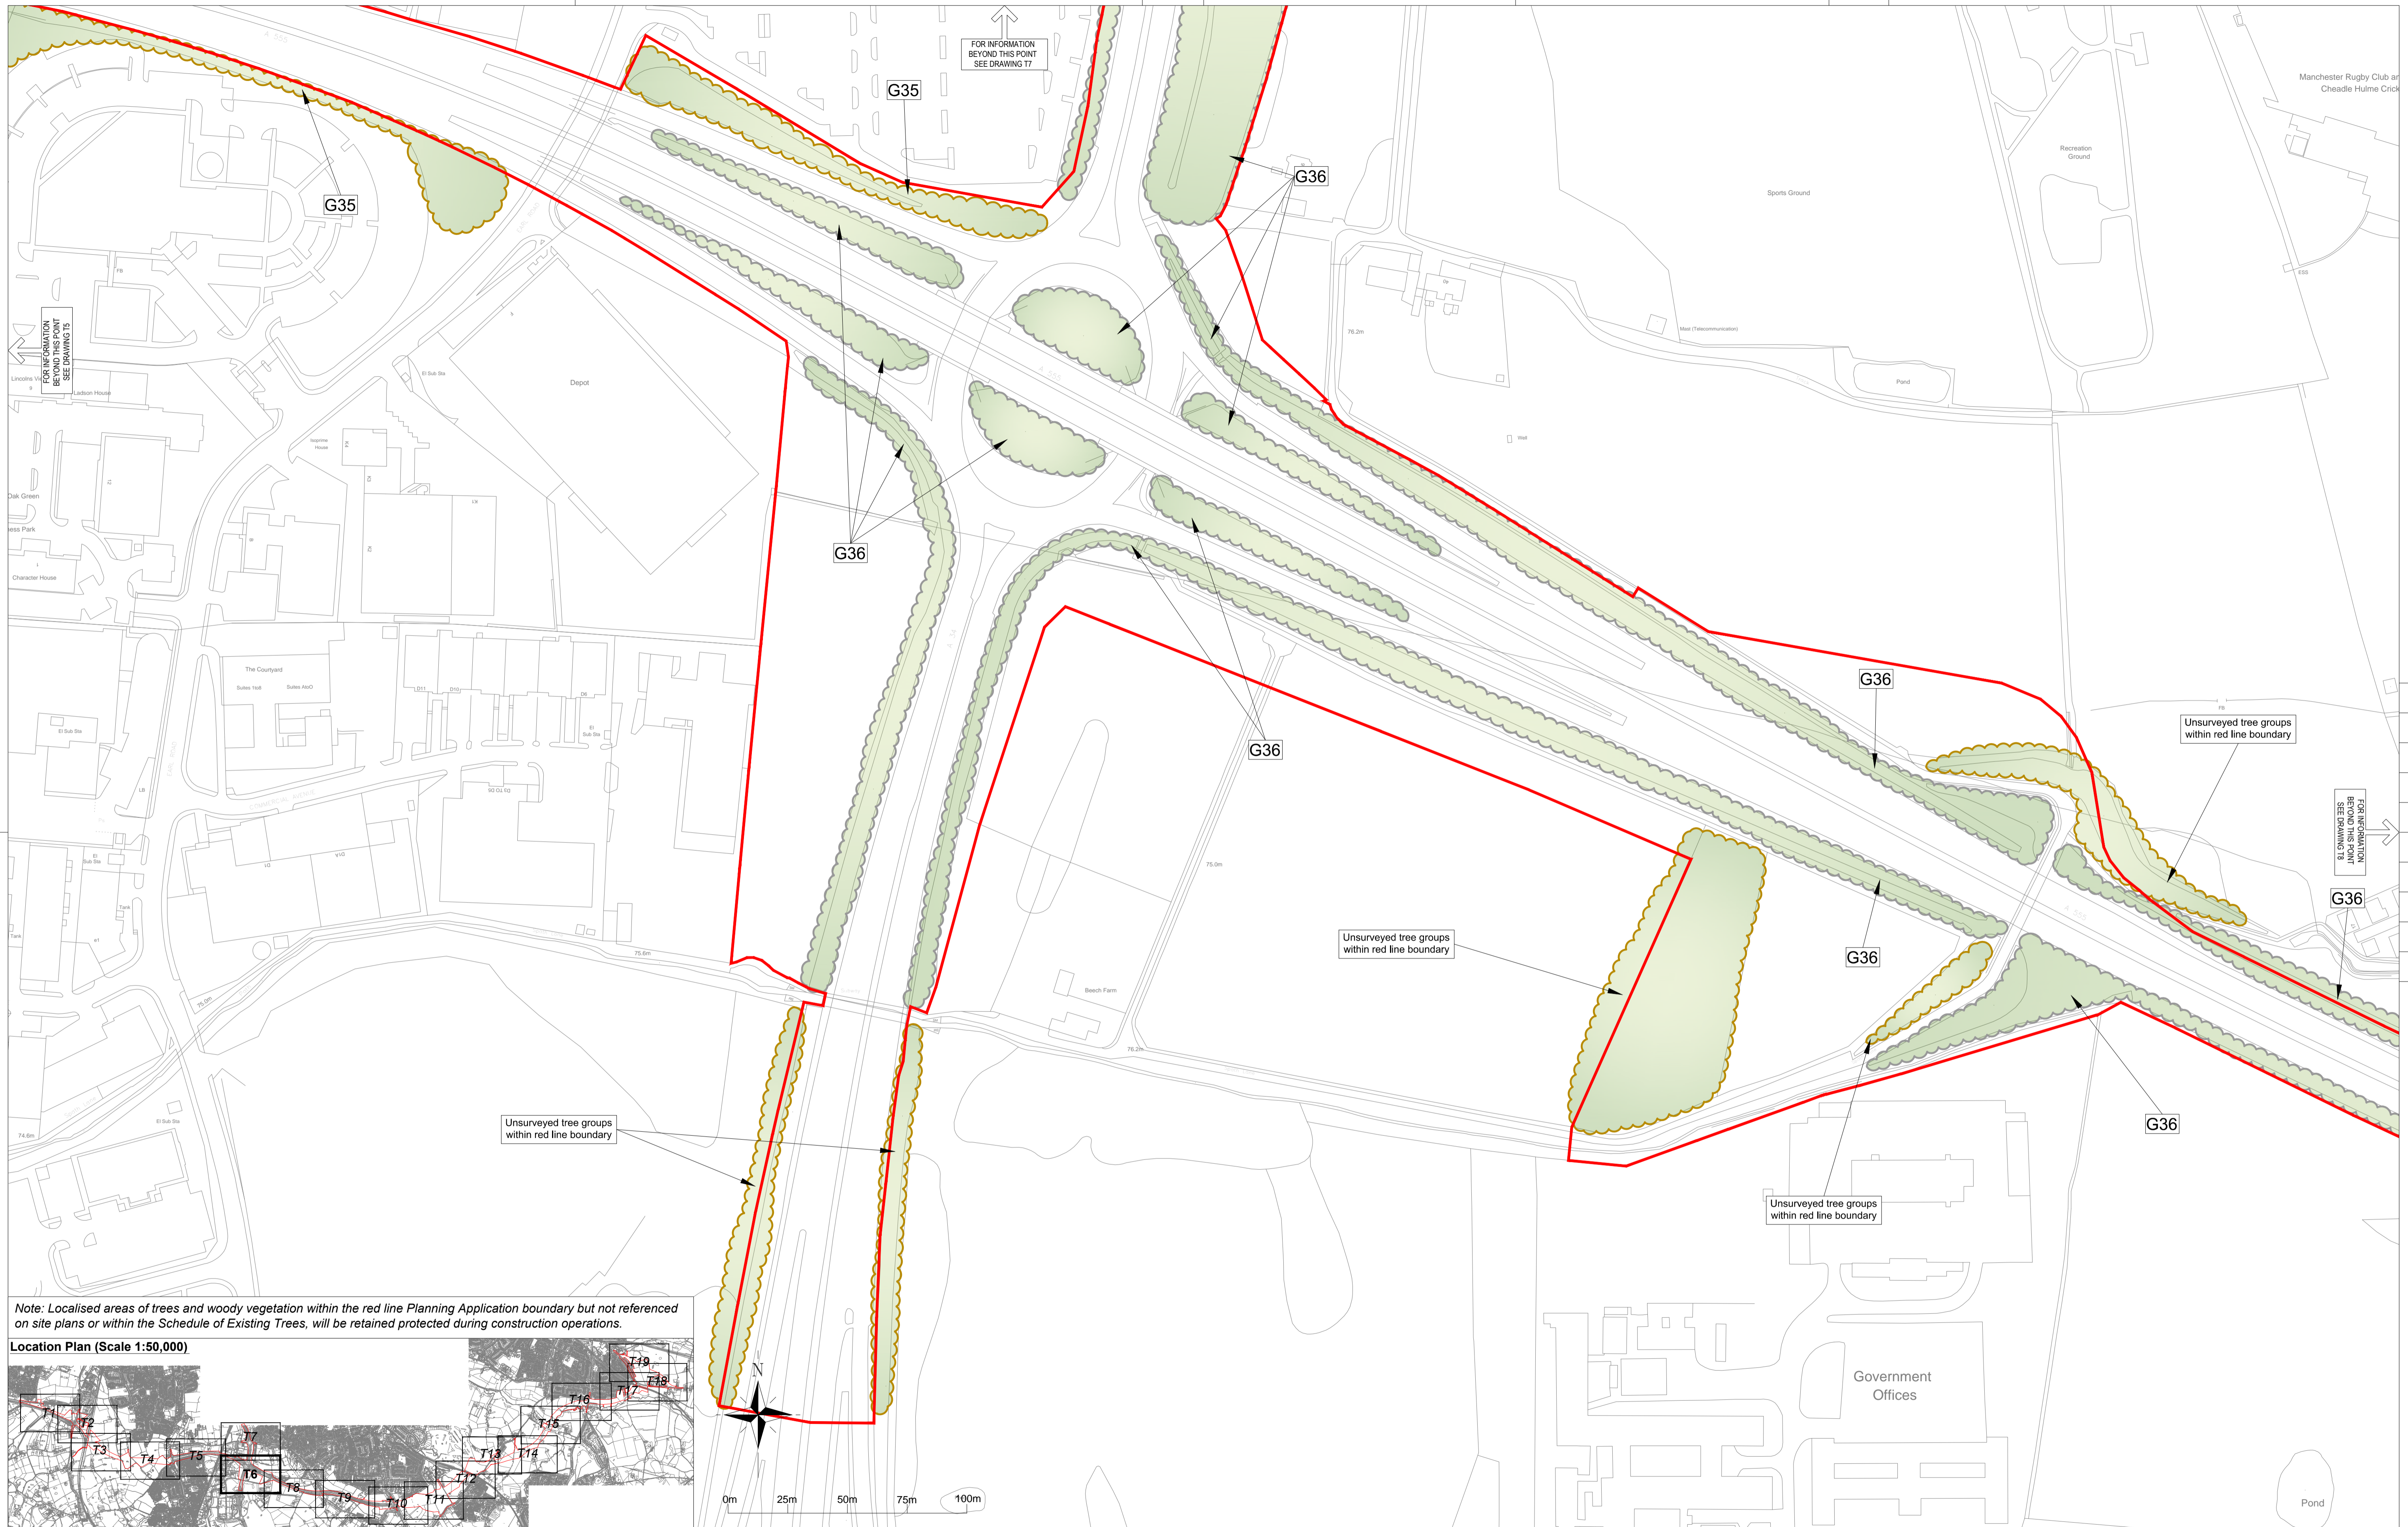

Note: Localised areas of trees and woody vegetation within the red line Planning Application boundary but not referenced on site plans or within the Schedule of Existing Trees, will be retained protected during construction operations.

Location Plan (Scale 1:50,000)



Revision Details			
By	Date	Check	Suffix
CC/TA	15/10/13	B	
CC/TA	23/09/13	A	

Drawing Status	
PLANNING	

LEGEND	
	A - CATEGORY TREES, GROUPS & HEDGES (HIGH QUALITY & VALUE)
	B - CATEGORY TREES, GROUPS & HEDGES (MODERATE QUALITY & VALUE)
	C - CATEGORY TREES, GROUPS & HEDGES (LOW QUALITY & VALUE)
	U - CATEGORY TREES, GROUPS & HEDGES (UNSUITABLE FOR RETENTION)
	UNCATEGORISED TREES, GROUPS & HEDGEROWS AS DEFINED BY TOPOGRAPHICAL SURVEY OR ESTIMATED ON SITE
	INDICATES ROOT PROTECTION AREAS - AS DEFINED BY BS 5837:2012
	EXTENT OF GROUPED TREES OR OTHER ARBOREAL FEATURES
	PLANNING BOUNDARY

Note: Tree categories as defined by BS5837:2012. Plans to be read in conjunction with URS Tree Survey Report.

Job Title  
**A6 TO MANCHESTER AIRPORT RELIEF ROAD**

Drawing Title  
**TREE SURVEY PLAN (SHEET 6 OF 19)**

Scale at A1 1:1250 (or as shown)		Approved AK	
Drawn CCC	Stage 1 check TA	Originated PLY LAND	Date 09/09/13
THIS DRAWING MAY BE USED ONLY FOR THE PURPOSE INTENDED AND ONLY WRITTEN DIMENSIONS SHALL BE USED		Drawing Number <b>47064524 - T6</b>	Rev <b>B</b>

URS Infrastructure & Environment UK Limited  
4th Floor, Bridgegate House  
Wharfedale Street  
Manchester, M1 6LT  
United Kingdom  
T +44 (0)161 275500  
F +44 (0)161 275505  
www.ursi.com



Plot Date : 47064524 - TREE SURVEY PLAN

DB1H



Revision Details			
By	Date	Check	Suffix
CC/TA	15/10/13	B	
CC/TA	23/09/13	A	

LEGEND	
	A - CATEGORY TREES, GROUPS & HEDGES (HIGH QUALITY & VALUE)
	C - CATEGORY TREES, GROUPS & HEDGES (LOW QUALITY & VALUE)
	B - CATEGORY TREES, GROUPS & HEDGES (MODERATE QUALITY & VALUE)
	U - CATEGORY TREES, GROUPS & HEDGES (UNSUITABLE FOR RETENTION)
	UNCATEGORISED TREES, GROUPS & HEDGEROWS AS DEFINED BY TOPOGRAPHICAL SURVEY OR ESTIMATED ON SITE
	INDICATES ROOT PROTECTION AREAS - AS DEFINED BY BS 5837:2012
	EXTENT OF GROUPED TREES OR OTHER ARBOREAL FEATURES
	PLANNING BOUNDARY

Note:  
Tree categories as defined by BS5837:2012.  
Plans to be read in conjunction with URS Tree Survey Report

**A6 TO MANCHESTER AIRPORT RELIEF ROAD**

**TREE SURVEY PLAN (SHEET 7 OF 19)**

Scale at A1: 1:1250 (or as shown)			
Drawn	CCC	Approved	AK
Stage 1 check	TA	Originated	PLY LAND
Date	09/09/13		

Drawing Number		Rev
47064524 - T7		B

THIS DRAWING MAY BE USED ONLY FOR THE PURPOSE INTENDED AND ONLY WRITTEN DIMENSIONS SHALL BE USED

URS Infrastructure & Environment UK Limited  
4th Floor, Bridgewater House  
Wilkinson Street  
Manchester, M1 6LT  
United Kingdom  
T +44 (0)161 975900  
F +44 (0)161 975909  
www.ursi.com




Plot Date: 47064524 - TREE SURVEY PLAN

DB1H



Note: Localised areas of trees and woody vegetation within the red line Planning Application boundary but not referenced on site plans or within the Schedule of Existing Trees, will be retained protected during construction operations.

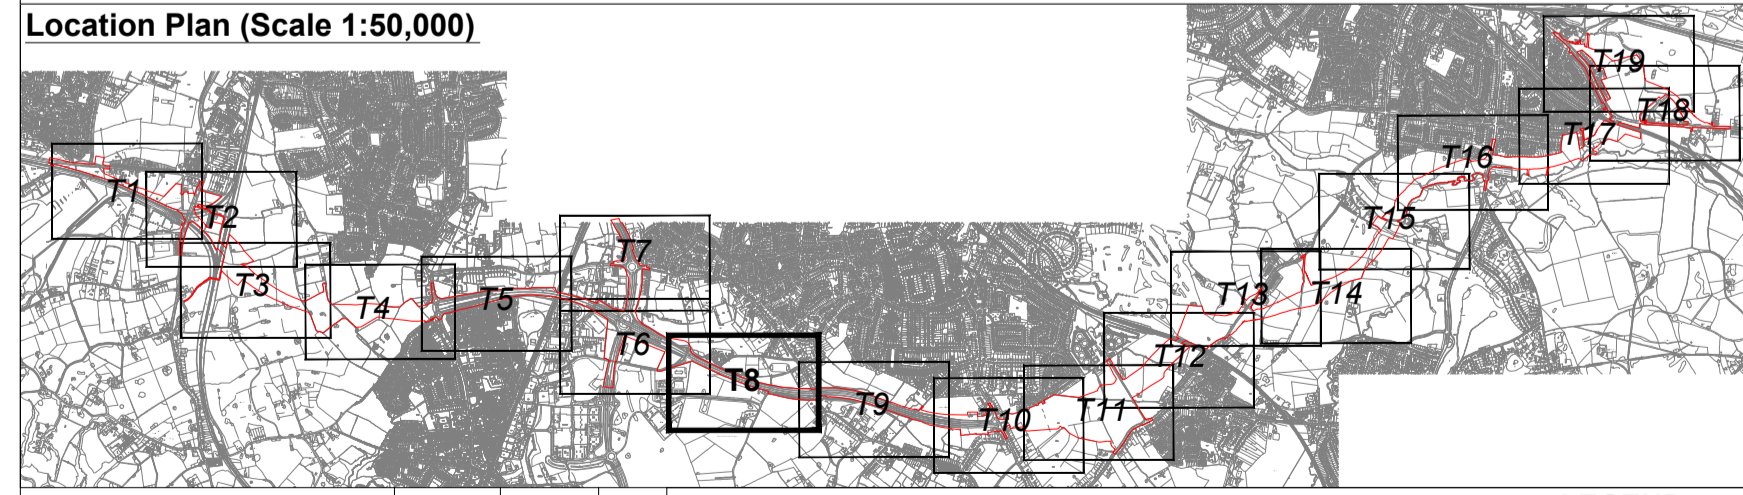

LEGEND			
	A - CATEGORY TREES, GROUPS & HEDGES (HIGH QUALITY & VALUE)		C - CATEGORY TREES, GROUPS & HEDGES (LOW QUALITY & VALUE)
	B - CATEGORY TREES, GROUPS & HEDGES (MODERATE QUALITY & VALUE)		U - CATEGORY TREES, GROUPS & HEDGES (UNSUITABLE FOR RETENTION)
	UNCATEGORISED TREES, GROUPS & HEDGEROWS AS DEFINED BY TOPOGRAPHICAL SURVEY OR ESTIMATED ON SITE		EXTENT OF GROUPED TREES OR OTHER ARBOREAL FEATURES
	INDICATES ROOT PROTECTION AREAS - AS DEFINED BY BS 5837:2012		PLANNING BOUNDARY

Note: Tree categories as defined by BS5837:2012. Plans to be read in conjunction with URS Tree Survey Report.

Job Title	A6 TO MANCHESTER AIRPORT RELIEF ROAD
-----------	--------------------------------------

Drawing Title	TREE SURVEY PLAN (SHEET 8 OF 19)
---------------	----------------------------------

Scale at A1	1:1250 (or as shown)	Approved	AK
Drawn	CCC	Originated	PLY LAND
Stage 1 check	TA	Date	09/09/13
Stage 2 check			
Drawing Status		PLANNING	
Drawing Number		47064524 - T8	
Revision		B	

Plot Date : 47064524 - TREE SURVEY PLAN