


Note: Localised areas of trees and woody vegetation within the red line Planning Application boundary but not referenced on site plans or within the Schedule of Existing Trees, will be retained protected during construction operations.

Location Plan (Scale 1:50,000)

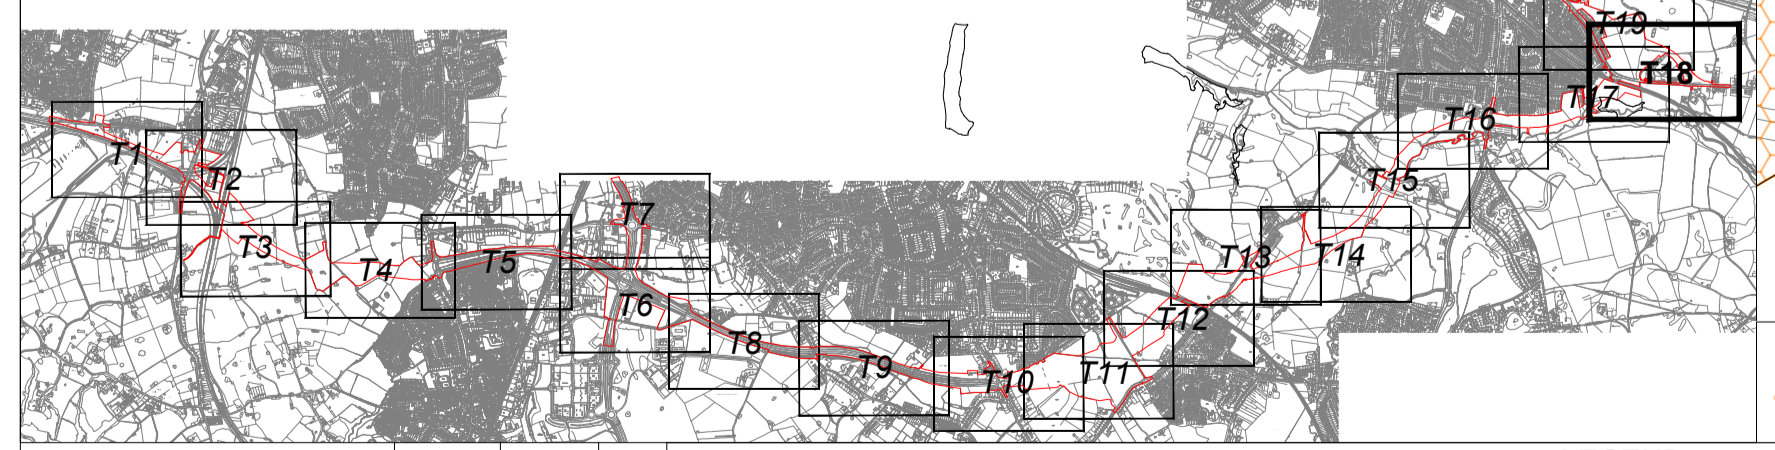

LEGEND			
	A - CATEGORY TREES, GROUPS & HEDGES (HIGH QUALITY & VALUE)		C - CATEGORY TREES, GROUPS & HEDGES (LOW QUALITY & VALUE)
	B - CATEGORY TREES, GROUPS & HEDGES (MODERATE QUALITY & VALUE)		U - CATEGORY TREES, GROUPS & HEDGES (UNSUITABLE FOR RETENTION)
	UNCATEGORISED TREES, GROUPS & HEDGEROWS AS DEFINED BY TOPOGRAPHICAL SURVEY OR ESTIMATED ON SITE		EXTENT OF GROUPED TREES OR OTHER ARBOREAL FEATURES
	INDICATES ROOT PROTECTION AREAS - AS DEFINED BY BS 5837:2012		PLANNING BOUNDARY

Job Title  
**A6 TO MANCHESTER AIRPORT RELIEF ROAD**

Drawing Title  
**TREE SURVEY PLAN (SHEET 18 OF 19)**

Scale at A1 1:1250 (or as shown)			
Drawn CCC	Approved AK	URS Infrastructure & Environment UK Limited	
Stage 1 check TA	Stage 2 check PLY LAND	Originated 09/09/13	Date 09/09/13

THIS DRAWING MAY BE USED ONLY FOR THE PURPOSE INTENDED AND ONLY WRITTEN DIMENSIONS SHALL BE USED		Drawing Number <b>47064524 - T18</b>	Rev <b>B</b>
--	--	---	-----------------

Plot Date: 47064524 - TREE SURVEY PLAN