
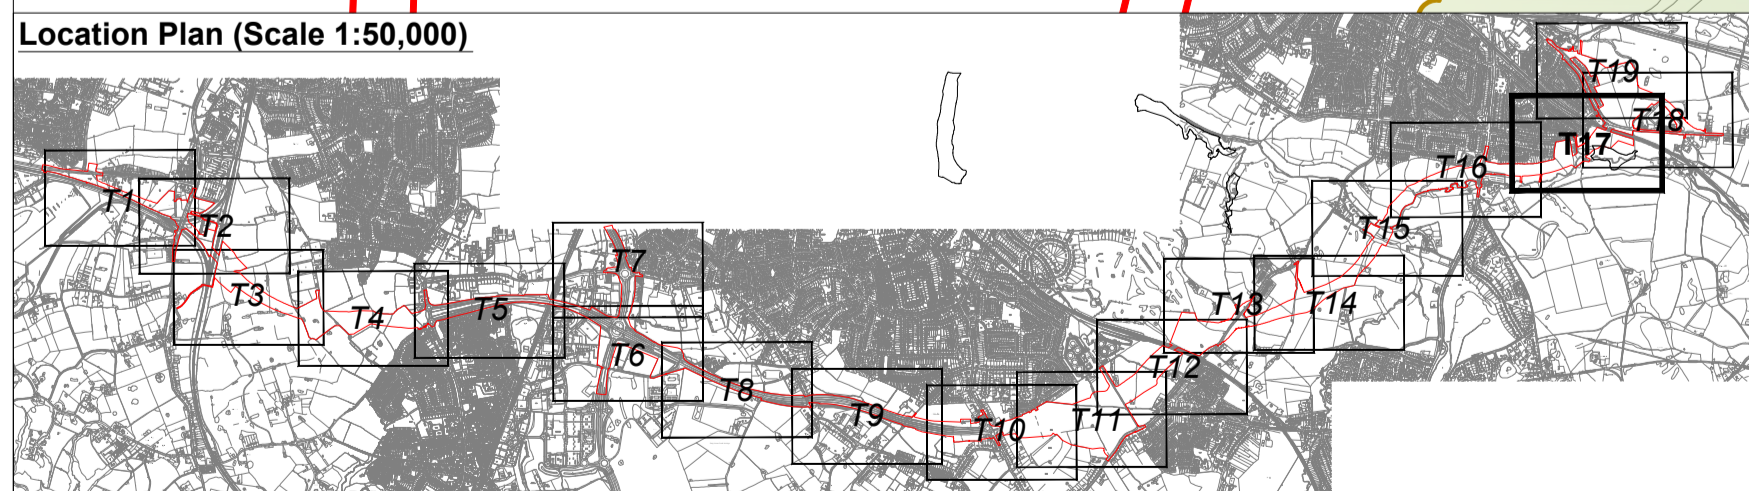


Note: Localised areas of trees and woody vegetation within the red line Planning Application boundary but not referenced on site plans or within the Schedule of Existing Trees, will be retained protected during construction operations.

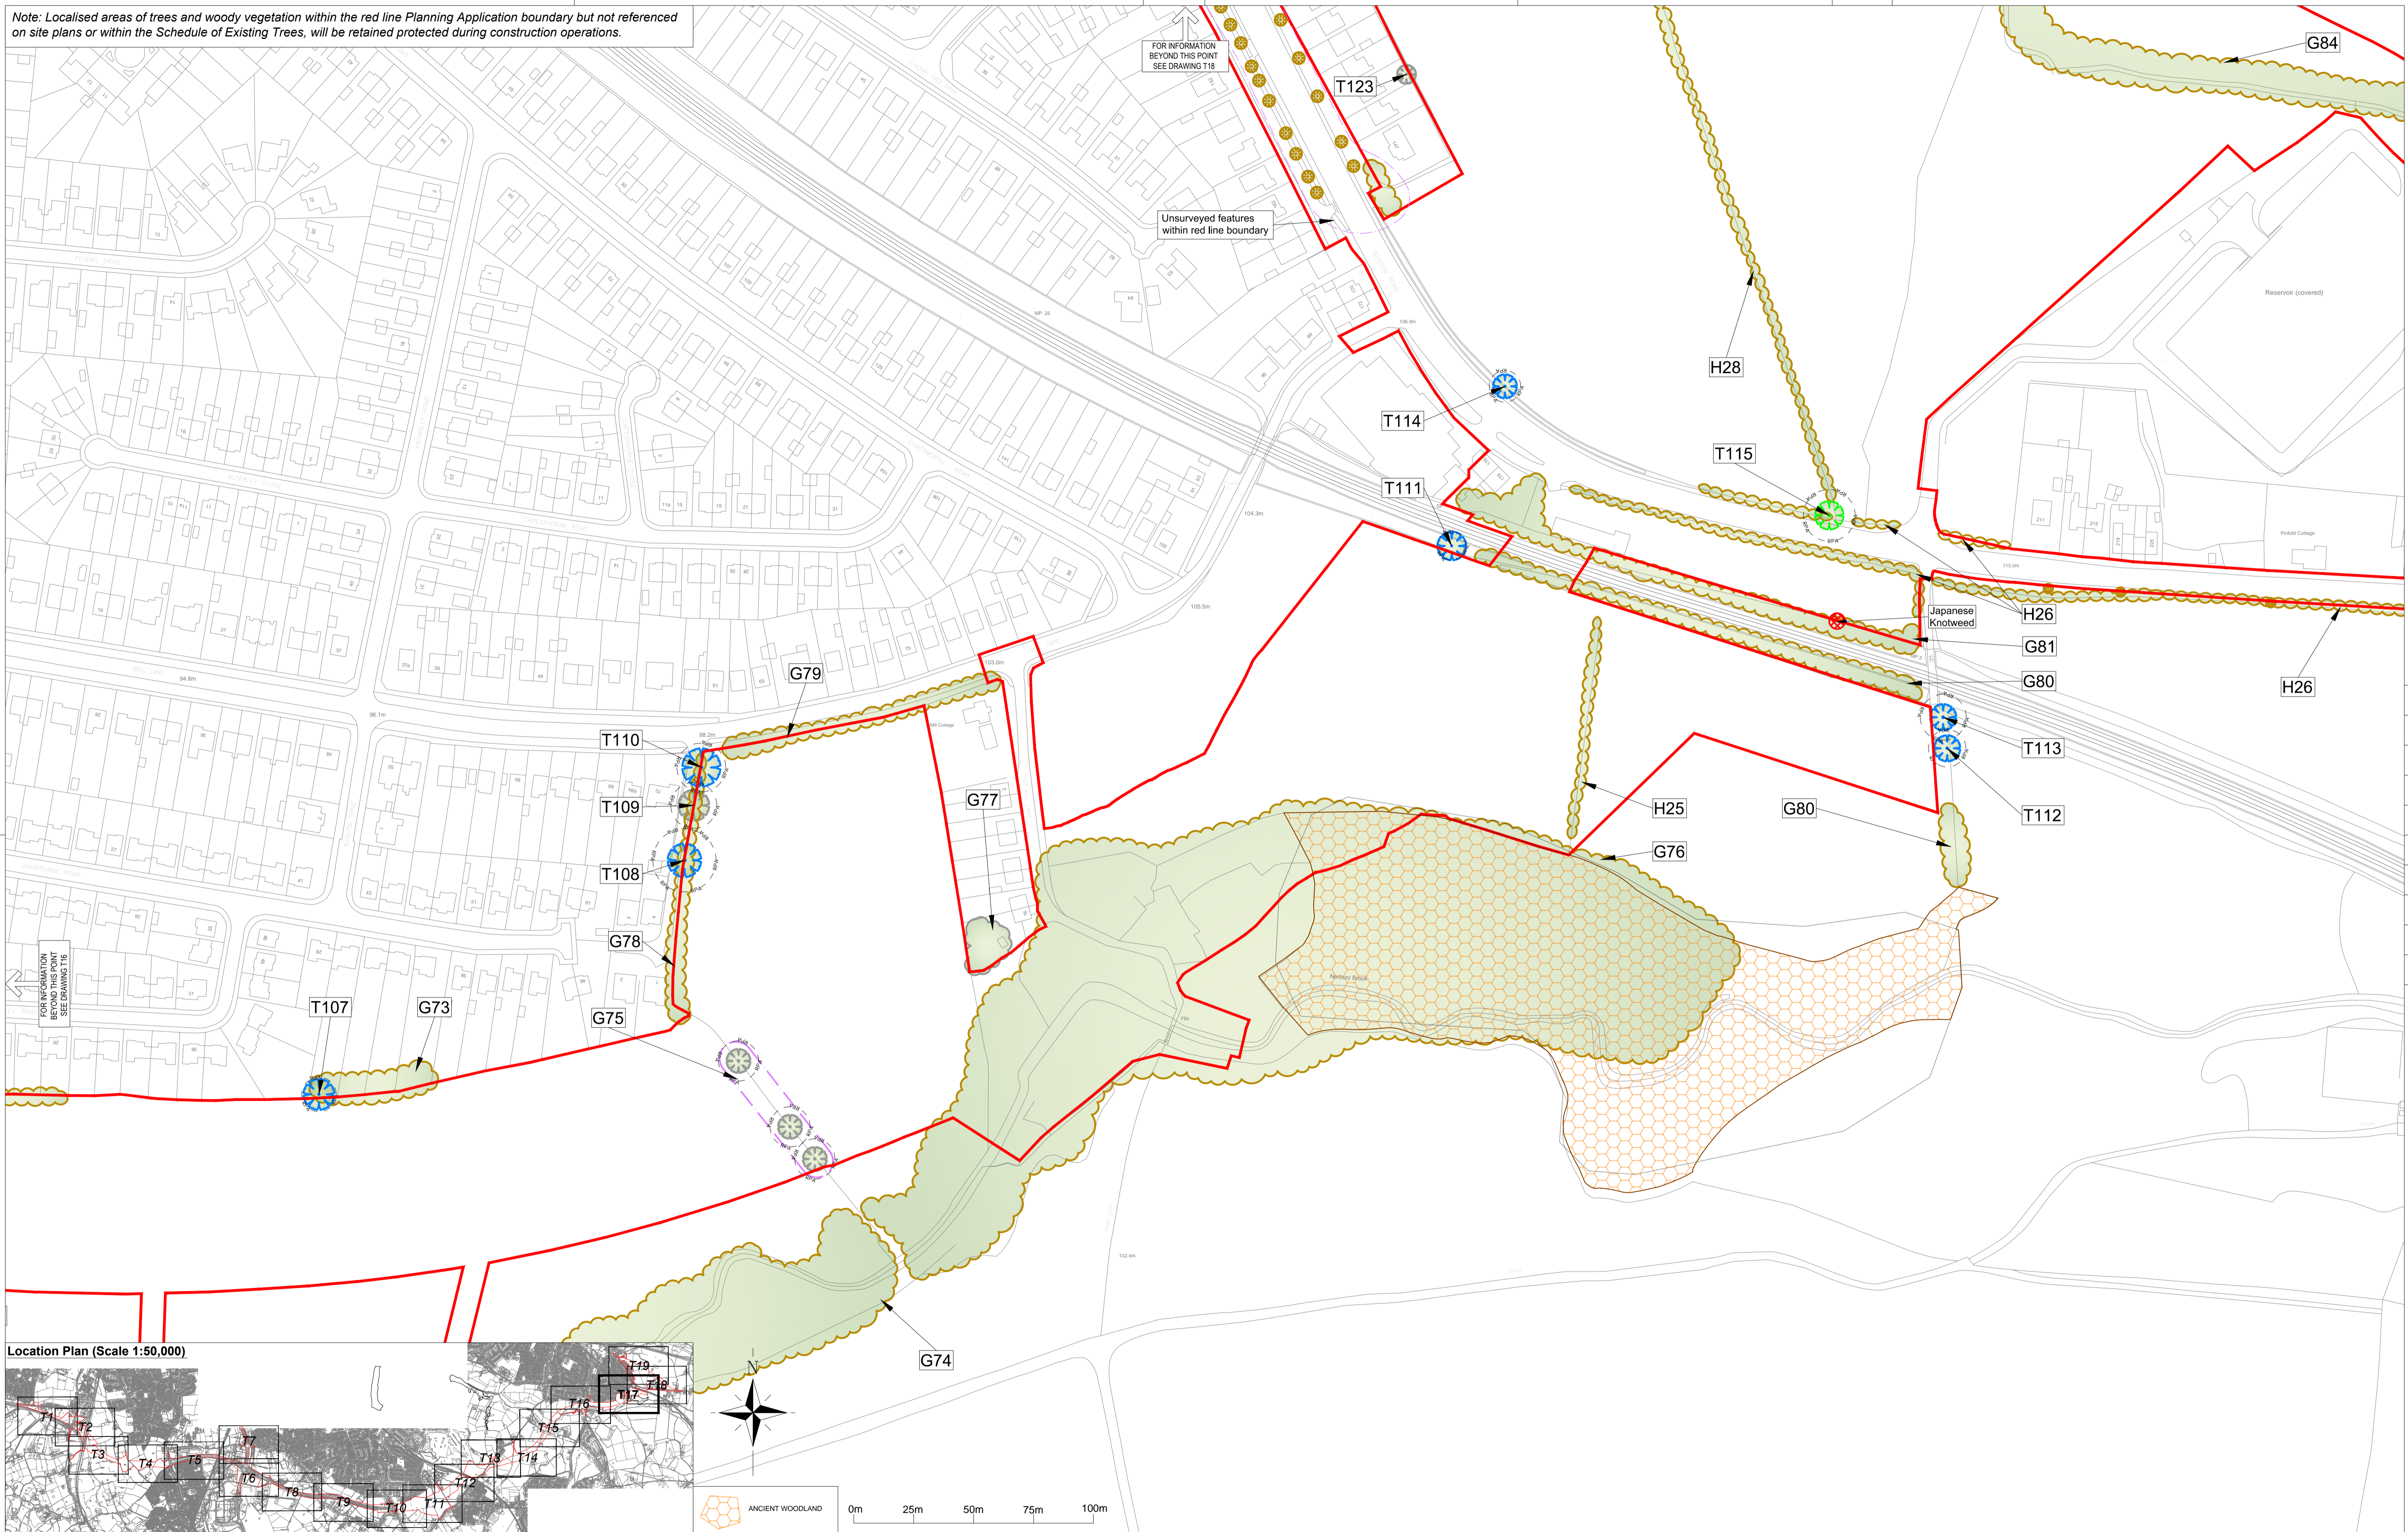

Revision Details			
By	Date	Check	Suffix
CC/TA	15/10/13	B	
CC/TA	23/09/13	A	

LEGEND	
	A - CATEGORY TREES, GROUPS & HEDGES (HIGH QUALITY & VALUE)
	C - CATEGORY TREES, GROUPS & HEDGES (LOW QUALITY & VALUE)
	B - CATEGORY TREES, GROUPS & HEDGES (MODERATE QUALITY & VALUE)
	U - CATEGORY TREES, GROUPS & HEDGES (UNSUITABLE FOR RETENTION)
	UNCATEGORISED TREES, GROUPS & HEDGEROWS AS DEFINED BY TOPOGRAPHICAL SURVEY OR ESTIMATED ON SITE
	INDICATES ROOT PROTECTION AREAS - AS DEFINED BY BS 5837:2012
	PLANNING BOUNDARY

Job Title
A6 TO MANCHESTER AIRPORT RELIEF ROAD

Drawing Title
TREE SURVEY PLAN (SHEET 17 OF 19)

Scale at A1 1:1250 (or as shown)		Approved AK	
Drawn CCC	Stage 1 check TA	Stage 2 check PLY LAND	Date 09/09/13
Drawing Status PLANNING		Drawing Number 47064524 - T17	


THIS DRAWING MAY BE USED ONLY FOR THE PURPOSE INTENDED AND ONLY WRITTEN DIMENSIONS SHALL BE USED

URS Infrastructure & Environment UK Limited
4th Floor, Bridgewater House
100 Wood Street
Manchester, M1 6LT
United Kingdom
T +44 (0)161 975900
F +44 (0)161 975909
www.ursi.com

URS


Plot Date : 47064524 - TREE SURVEY PLAN

DB1H

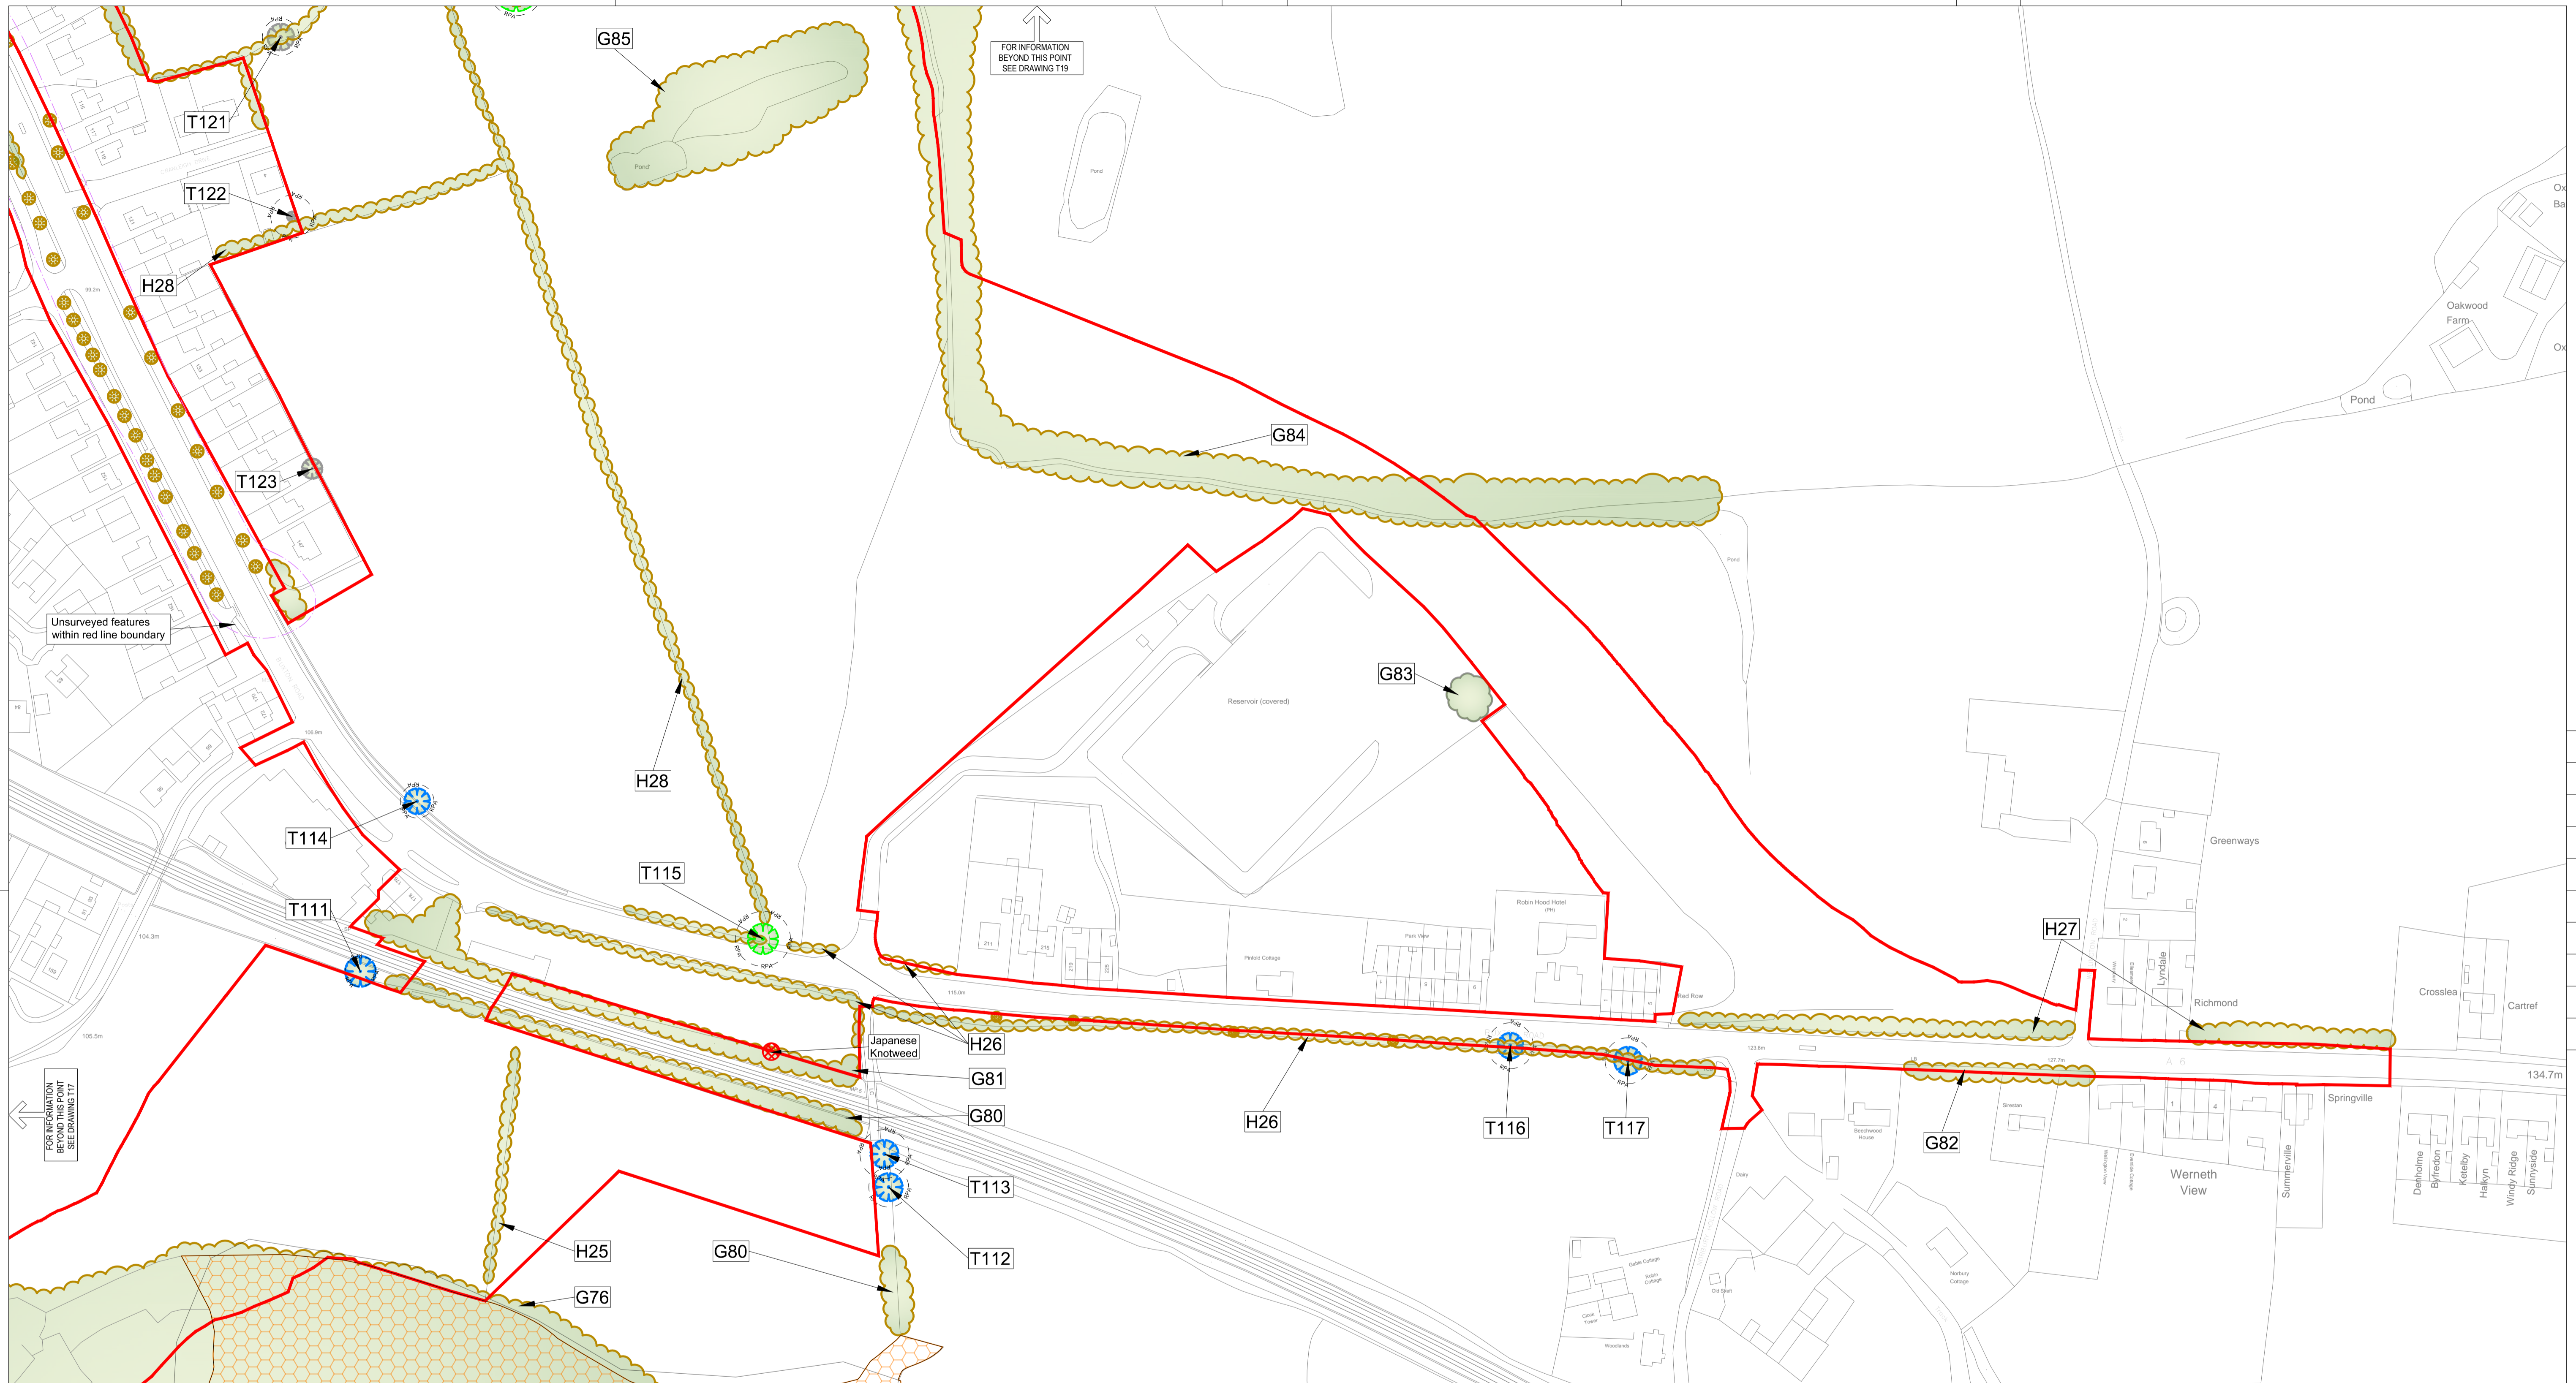

Note: Localised areas of trees and woody vegetation within the red line Planning Application boundary but not referenced on site plans or within the Schedule of Existing Trees, will be retained protected during construction operations.

Location Plan (Scale 1:50,000)

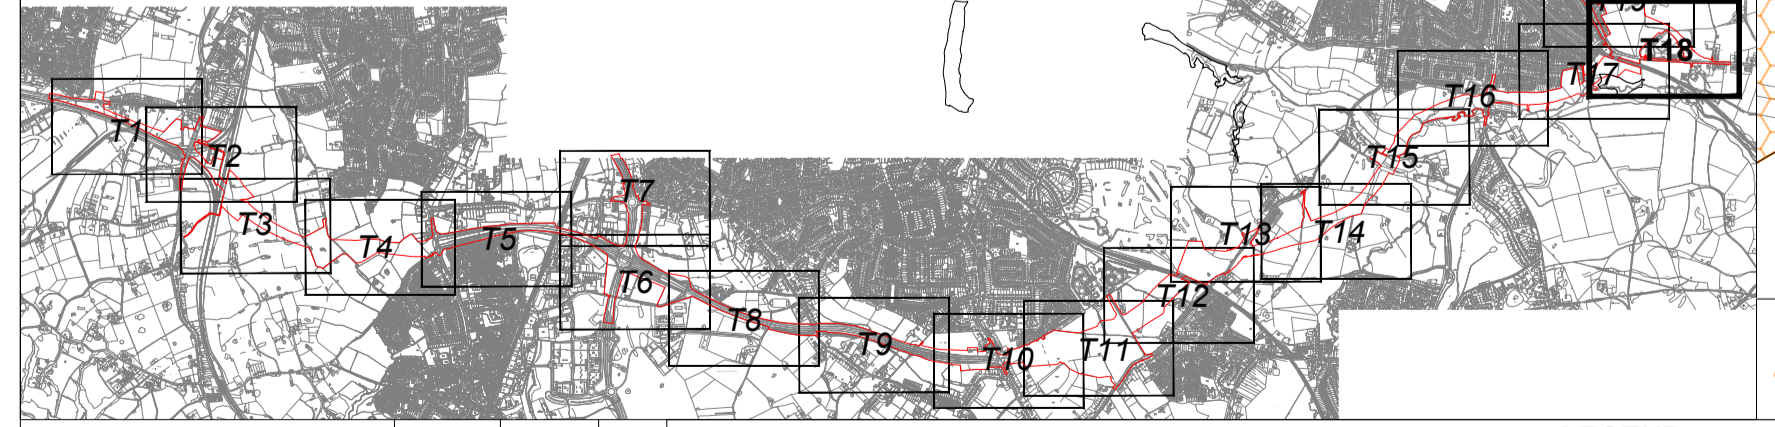


LEGEND			
	A - CATEGORY TREES, GROUPS & HEDGES (HIGH QUALITY & VALUE)		C - CATEGORY TREES, GROUPS & HEDGES (LOW QUALITY & VALUE)
	B - CATEGORY TREES, GROUPS & HEDGES (MODERATE QUALITY & VALUE)		U - CATEGORY TREES, GROUPS & HEDGES (UNSUITABLE FOR RETENTION)
	UNCATEGORISED TREES, GROUPS & HEDGEROWS AS DEFINED BY TOPOGRAPHICAL SURVEY OR ESTIMATED ON SITE		EXTENT OF GROUPED TREES OR OTHER ARBOREAL FEATURES
	INDICATES ROOT PROTECTION AREAS - AS DEFINED BY BS 5837:2012		PLANNING BOUNDARY

Job Title	A6 TO MANCHESTER AIRPORT RELIEF ROAD
Drawing Title	TREE SURVEY PLAN (SHEET 18 OF 19)

Scale at A1	1:1250 (or as shown)
Drawn	CCC
Approved	AK
Stage 1 check	TA
Stage 2 check	PLY LAND
Originated	PLY LAND
Date	09/09/13

URS Infrastructure & Environment UK Limited	
4th Floor, Bridgegate House, Wincoburgh Street, Manchester, M1 6LT, United Kingdom	
T +44 (0)161 975900, F +44 (0)161 975909, www.ursinfra.com	
Drawing Number	47064524 - T18
Rev	B

Plot Date: 47064524 - TREE SURVEY PLAN

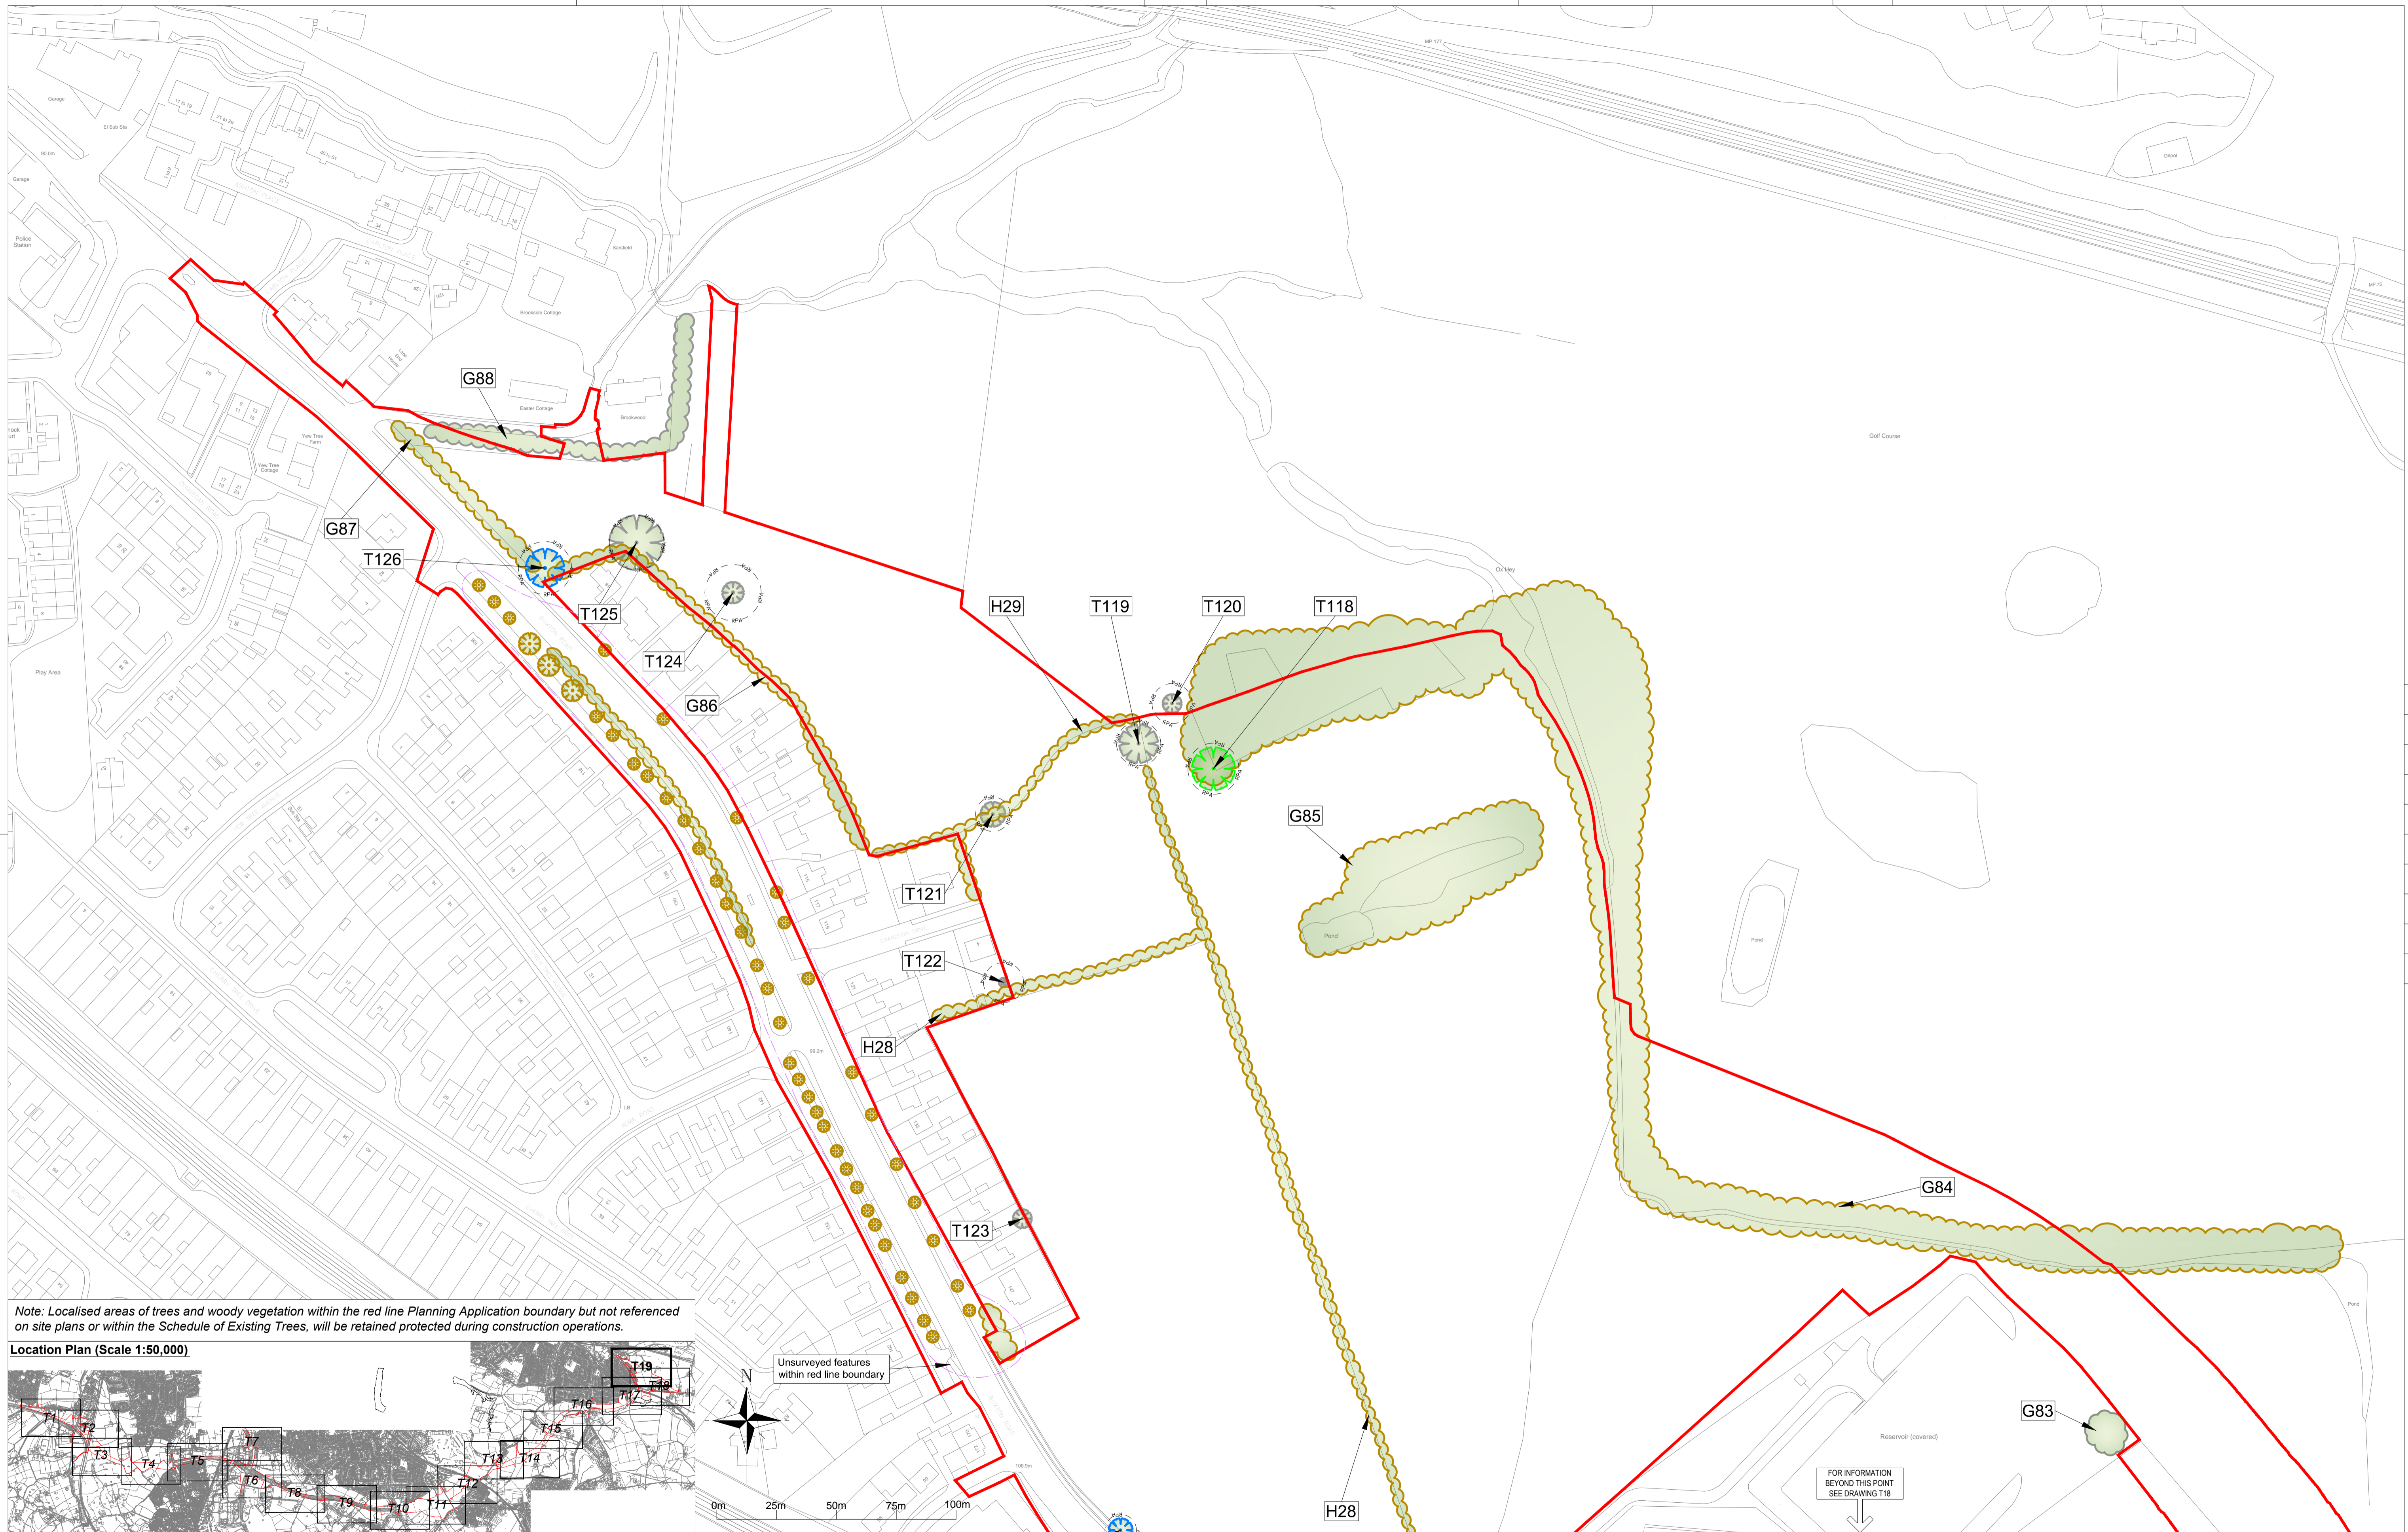

Note: Localised areas of trees and woody vegetation within the red line Planning Application boundary but not referenced on site plans or within the Schedule of Existing Trees, will be retained protected during construction operations.

Location Plan (Scale 1:50,000)



Plans updated with new red line planning boundary	CC/TA	15/10/13	B
Plans updated with new red line planning boundary	CC/TA	23/09/13	A
Revision Details	By	Date	Suffix
Drawing Status	Check		
PLANNING			

LEGEND

	A - CATEGORY TREES, GROUPS & HEDGES (HIGH QUALITY & VALUE)		C - CATEGORY TREES, GROUPS & HEDGES (LOW QUALITY & VALUE)		UNCATEGORISED TREES, GROUPS & HEDGEROWS AS DEFINED BY TOPOGRAPHICAL SURVEY OR ESTIMATED ON SITE		EXTENT OF GROUPED TREES OR OTHER ARBOREAL FEATURES
	B - CATEGORY TREES, GROUPS & HEDGES (MODERATE QUALITY & VALUE)		U - CATEGORY TREES, GROUPS & HEDGES (UNSUITABLE FOR RETENTION)		INDICATES ROOT PROTECTION AREAS - AS DEFINED BY BS 5837:2012		PLANNING BOUNDARY

Note: Tree categories as defined by BS5837:2012. Plans to be read in conjunction with URS Tree Survey Report.

Job Title
A6 TO MANCHESTER AIRPORT RELIEF ROAD

Drawing Title
TREE SURVEY PLAN (SHEET 19 OF 19)

Scale at A1 1:1250 (or as shown)			
Drawn CCC	Approved AK	URS Infrastructure & Environment UK Limited 4th Floor, Bridgewater House Wilmore Street Manchester, M1 6LT United Kingdom T +44 (0)161 979500 F +44 (0)161 979509 www.ursi.com	
Stage 1 check TA	Stage 2 check PLY LAND	Originated Date 09/09/13	Approved Date 09/09/13
THIS DRAWING MAY BE USED ONLY FOR THE PURPOSE INTENDED AND ONLY WRITTEN DIMENSIONS SHALL BE USED			Rev B

Drawing Number
47064524 - T19

Plot Date : 47064524 - TREE SURVEY PLAN

DB1H

Appendix B: Proposed Site Plans

Appendix B - Proposed Design
URS Tree Survey Report (September 2013)
A6 Manchester Airport Relief Road
(Not to Scale)



Appendix C: Tree Protection Drawings