



This map is reproduced from Ordnance Survey material with the permission of Ordnance Survey on behalf of the Controller of Her Majesty's Stationery Office © Crown copyright. Unauthorised reproduction infringes Crown copyright and may lead to prosecution of civil proceedings. Stockport Metropolitan Borough Council 100019571 2010

**NOTES**


1. This drawing has been produced based on the latest MX highway model - Draft Design Freeze 5, as provided by the client.
2. This drawing has been produced mainly for the purpose of planning application.
3. Levels are in metres and above Ordnance Datum.
4. All dimensions are in millimetres.
5. The option shown in this drawing is not for construction.
6. The foundation type shown on the drawing is based on the latest available geotechnical information.
7. Basic preliminary design has been undertaken to determine the geometry of the section sizes as per client's instruction.

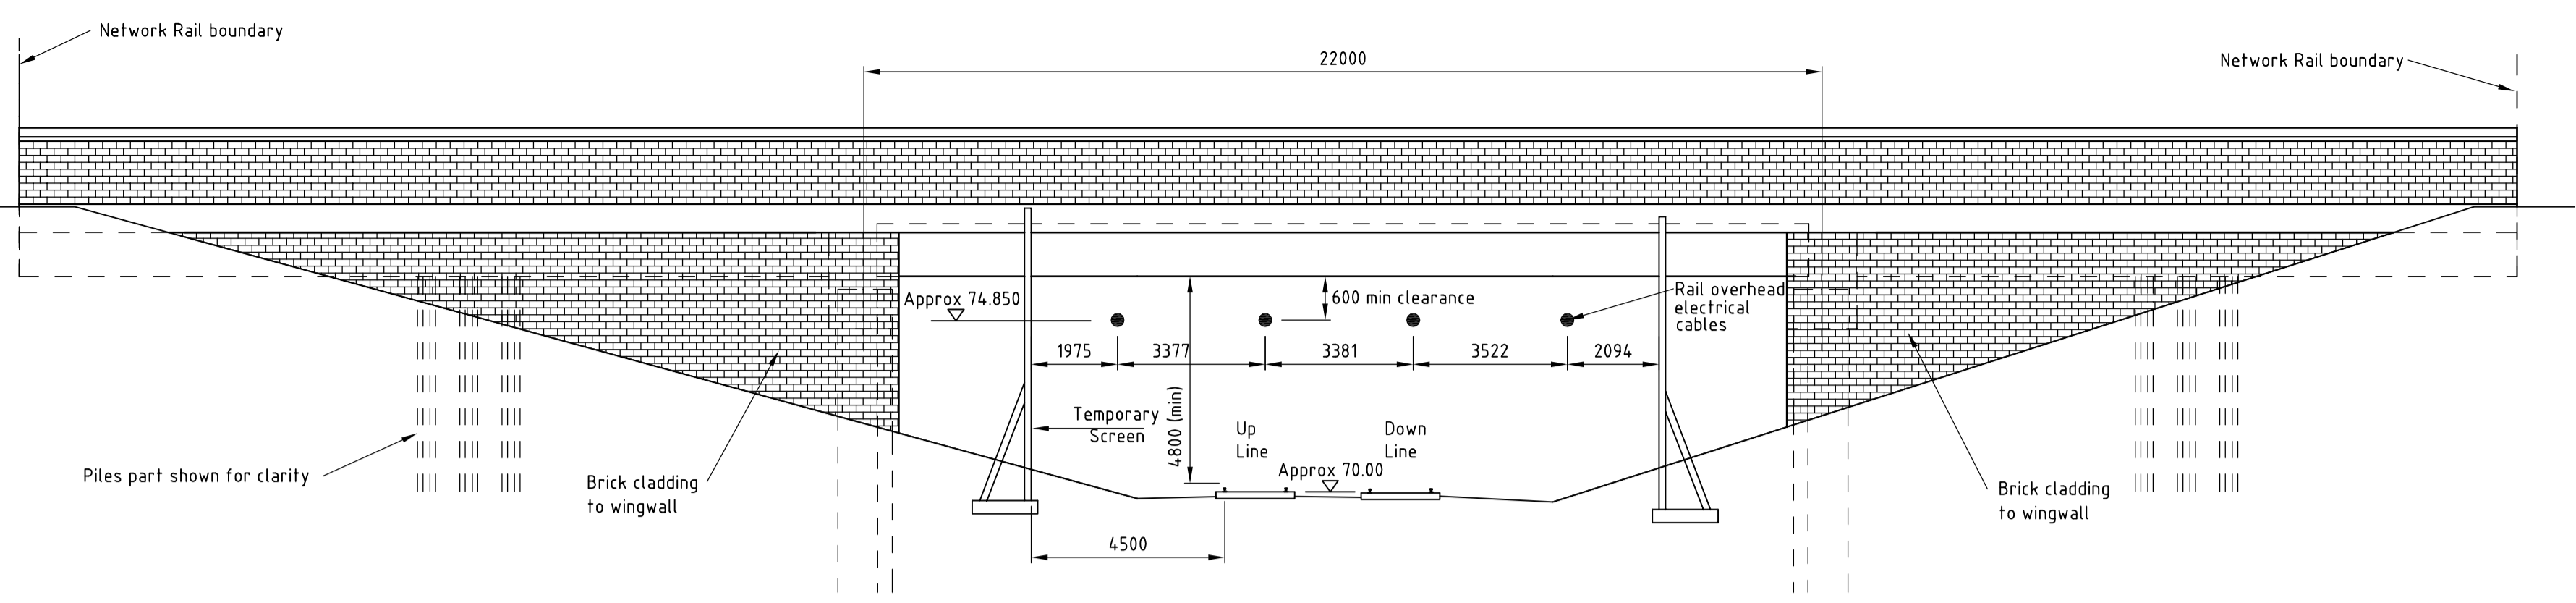


**PROPOSED EAST ELEVATION**  
(1:125)

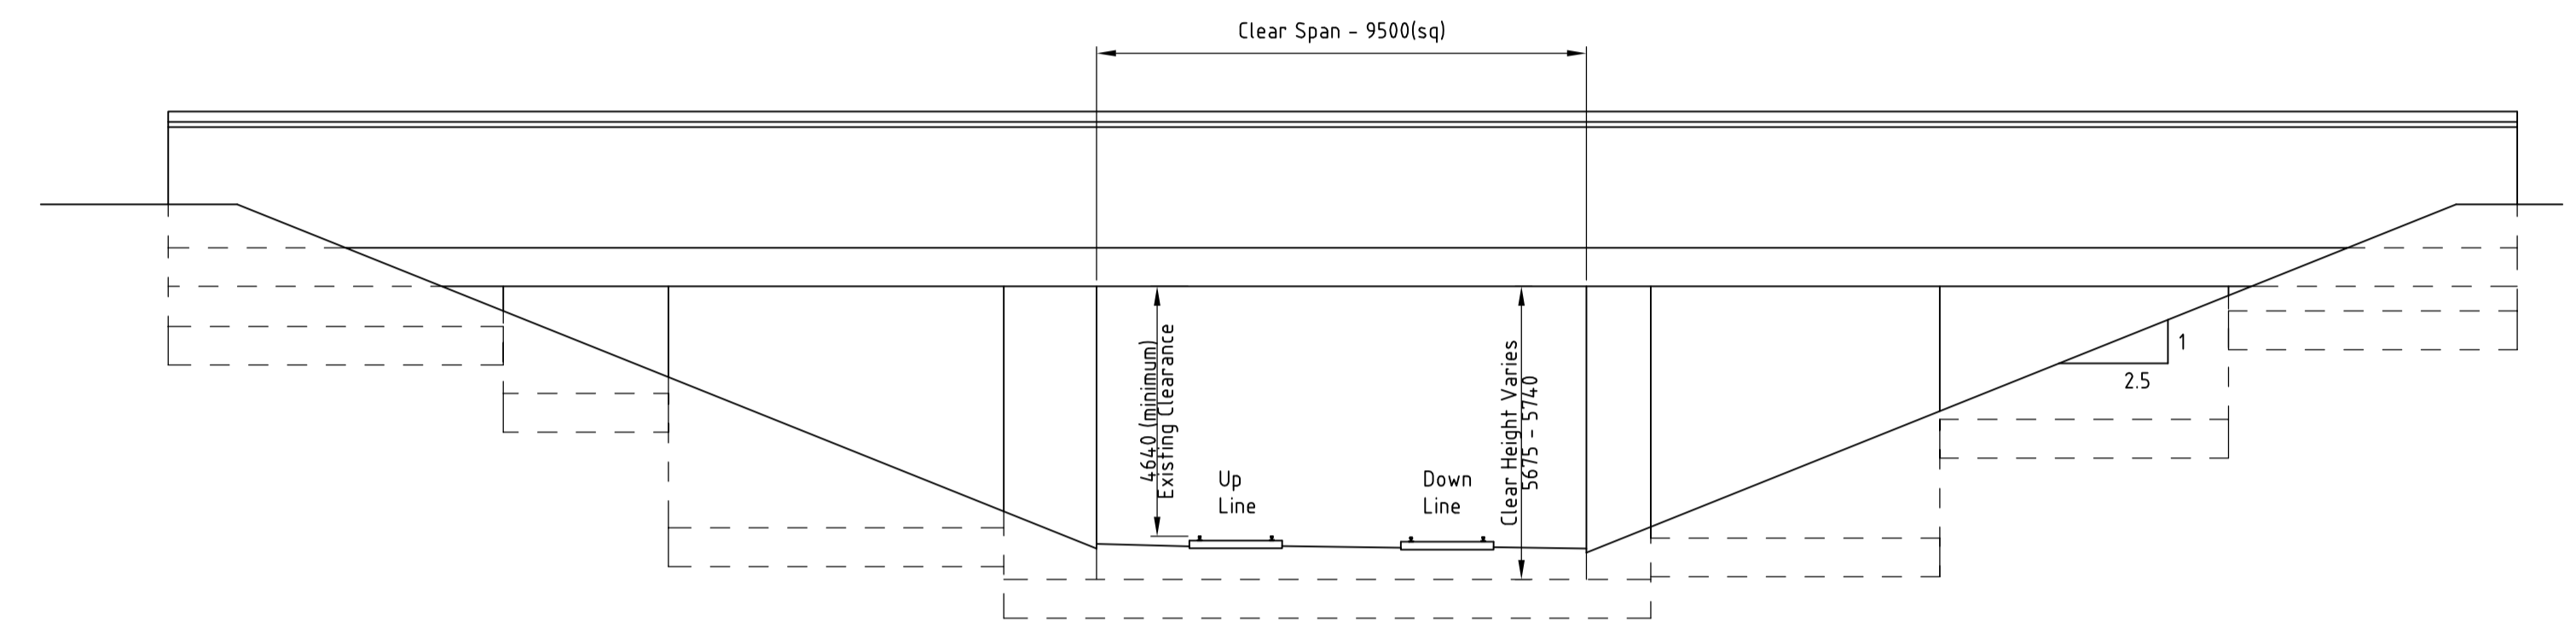


**EXISTING EAST ELEVATION**  
(1:125)

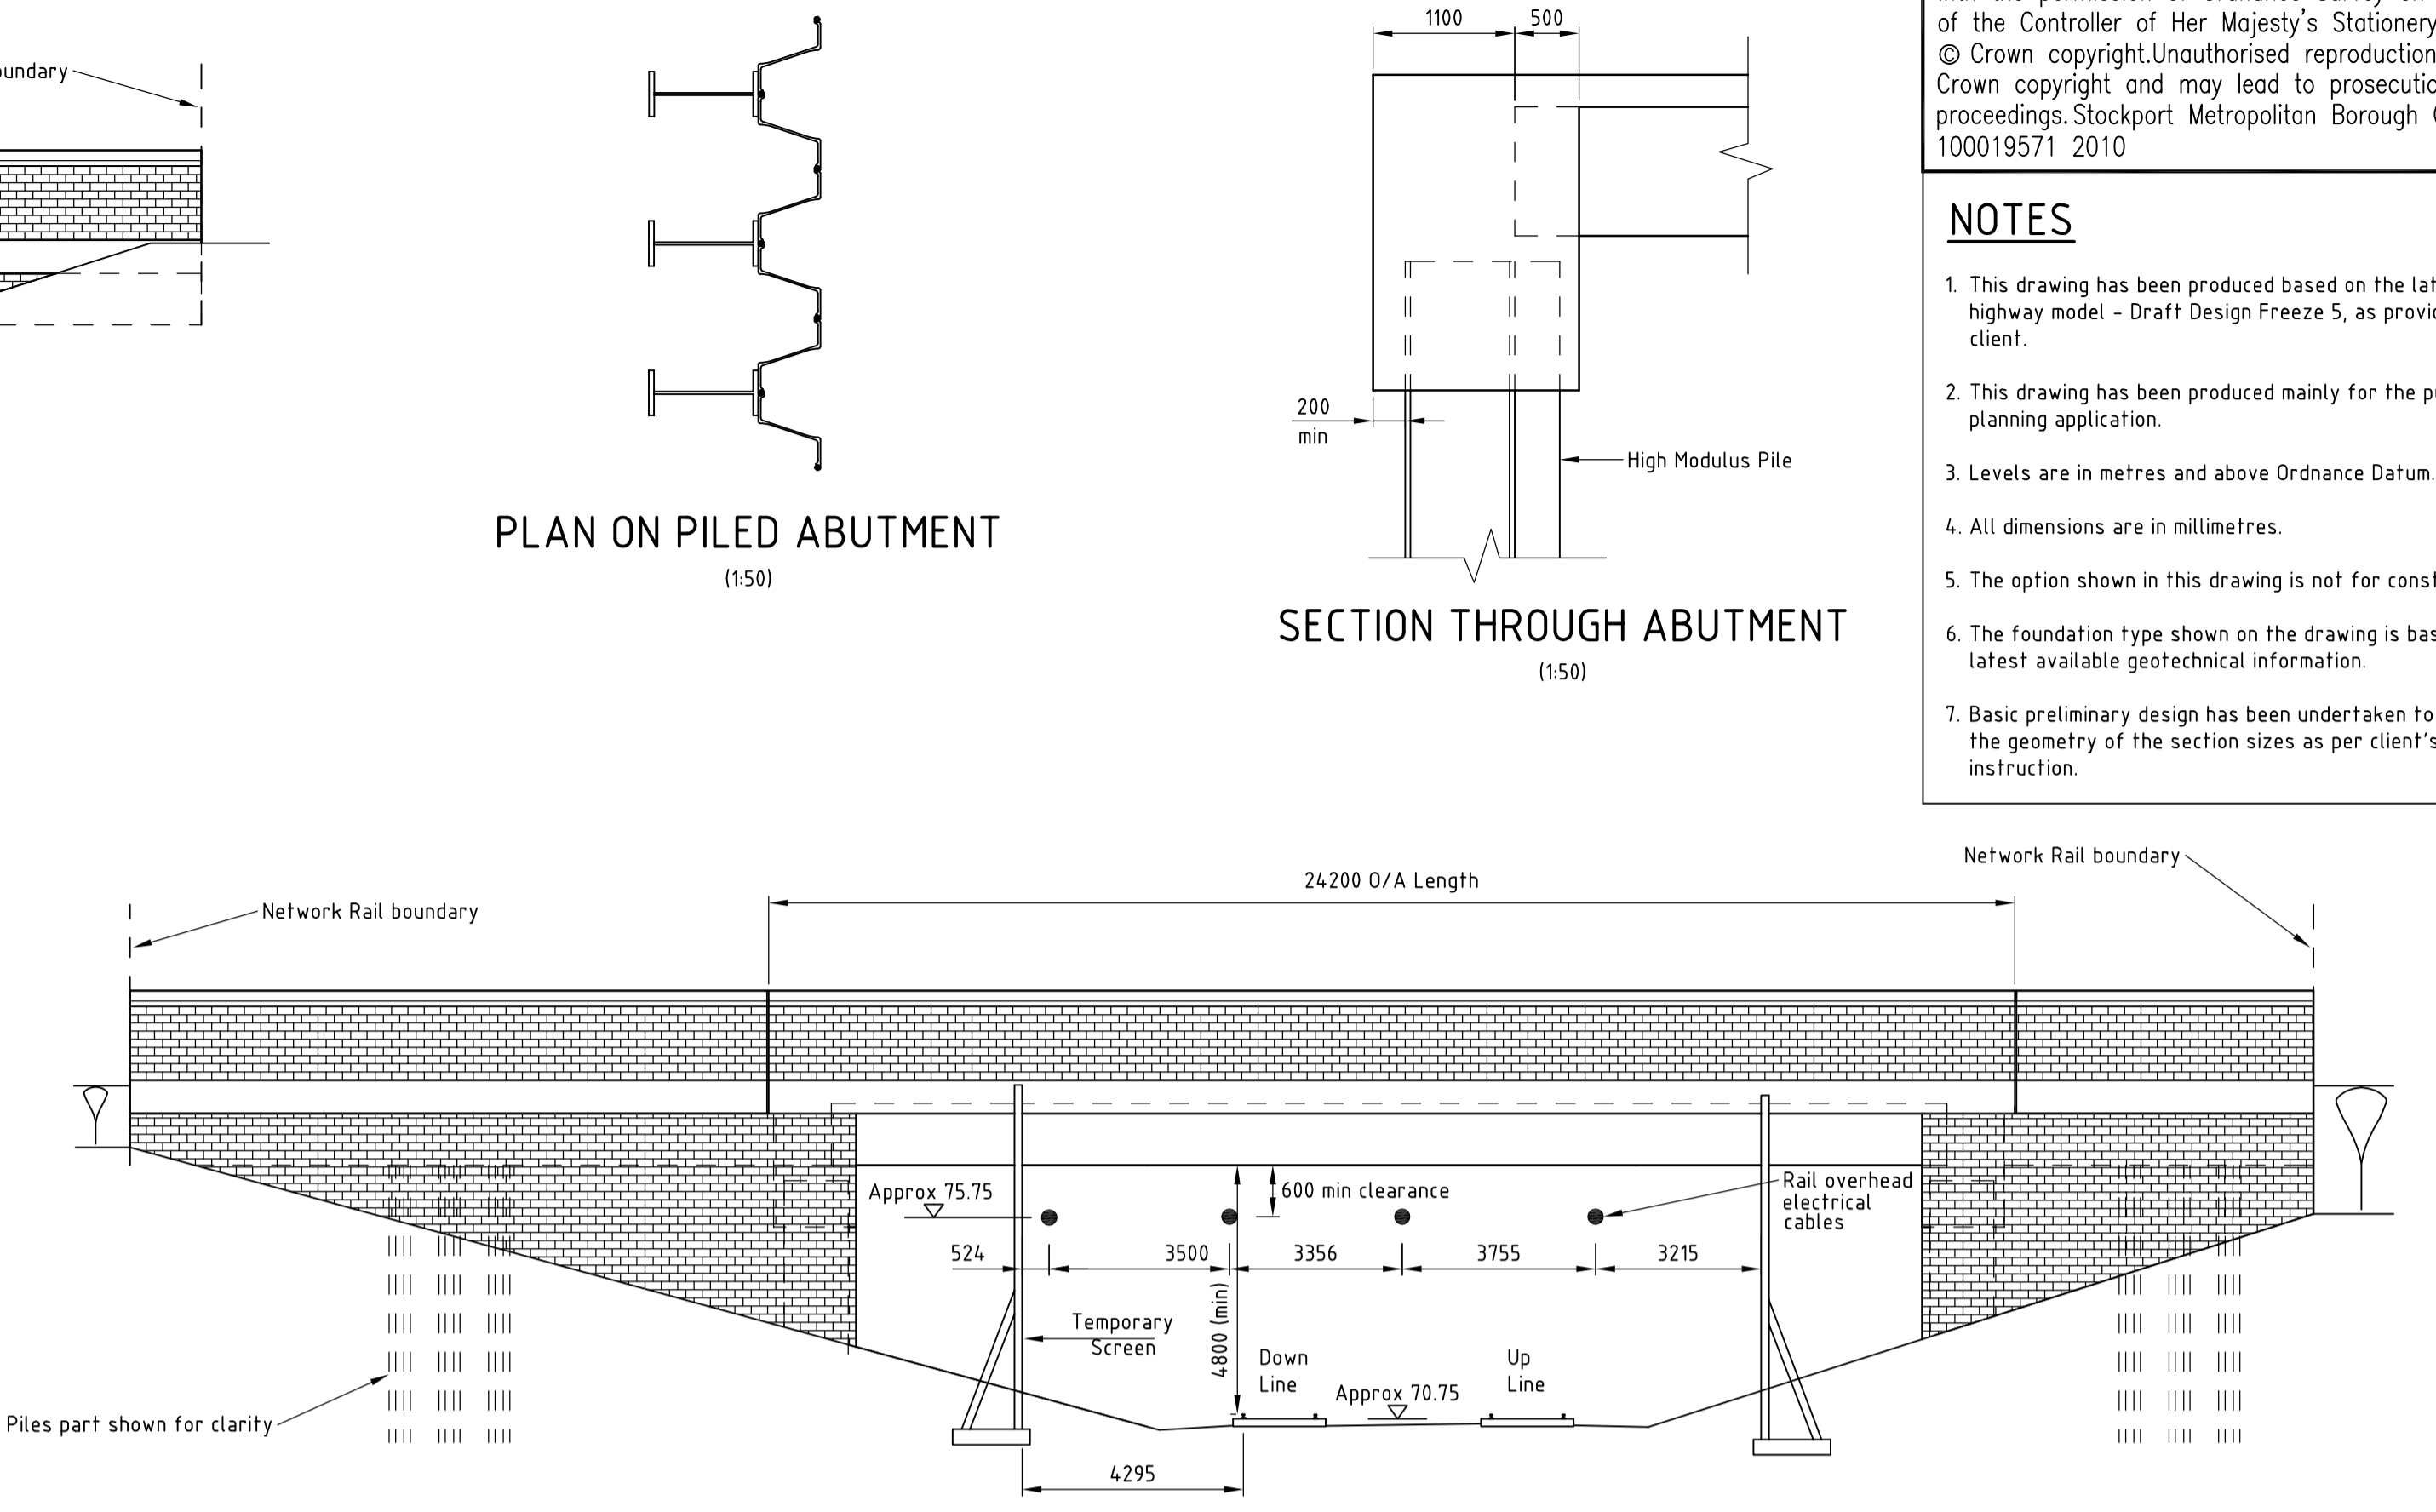


**PROPOSED WEST ELEVATION**  
(1:125)

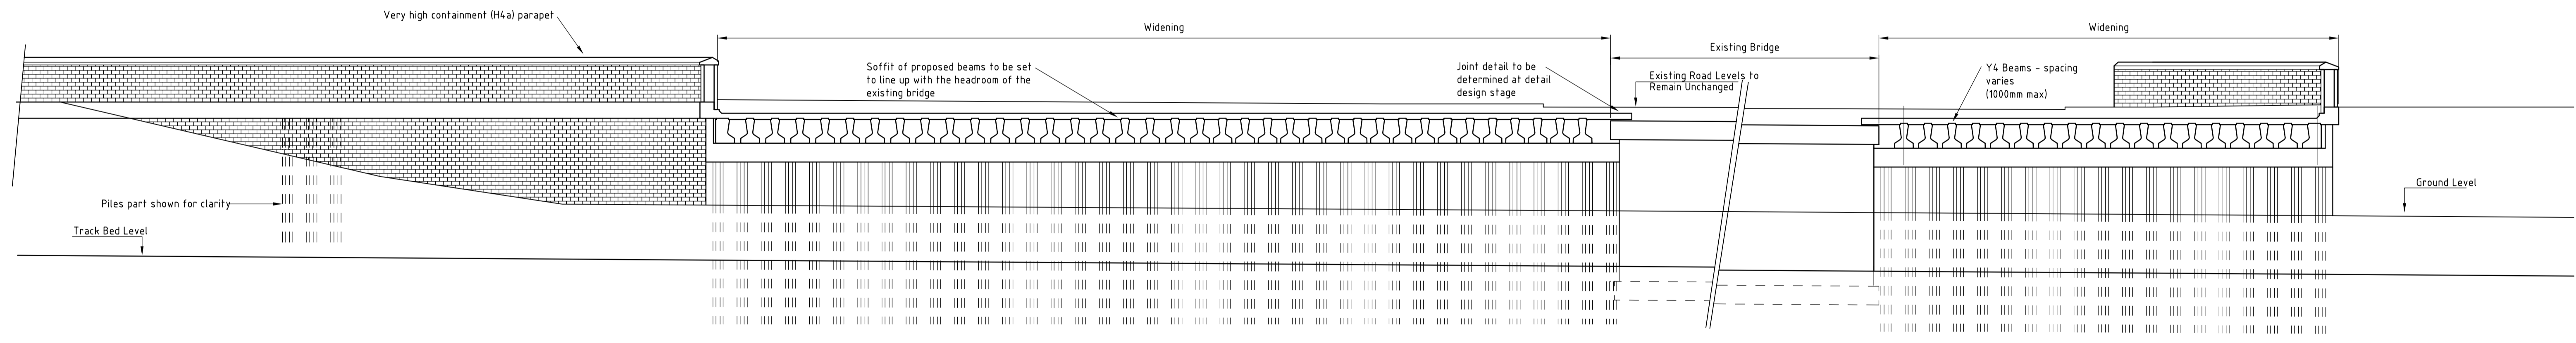

**SECTION 1-1 (PROPOSED)**  
(1:125)

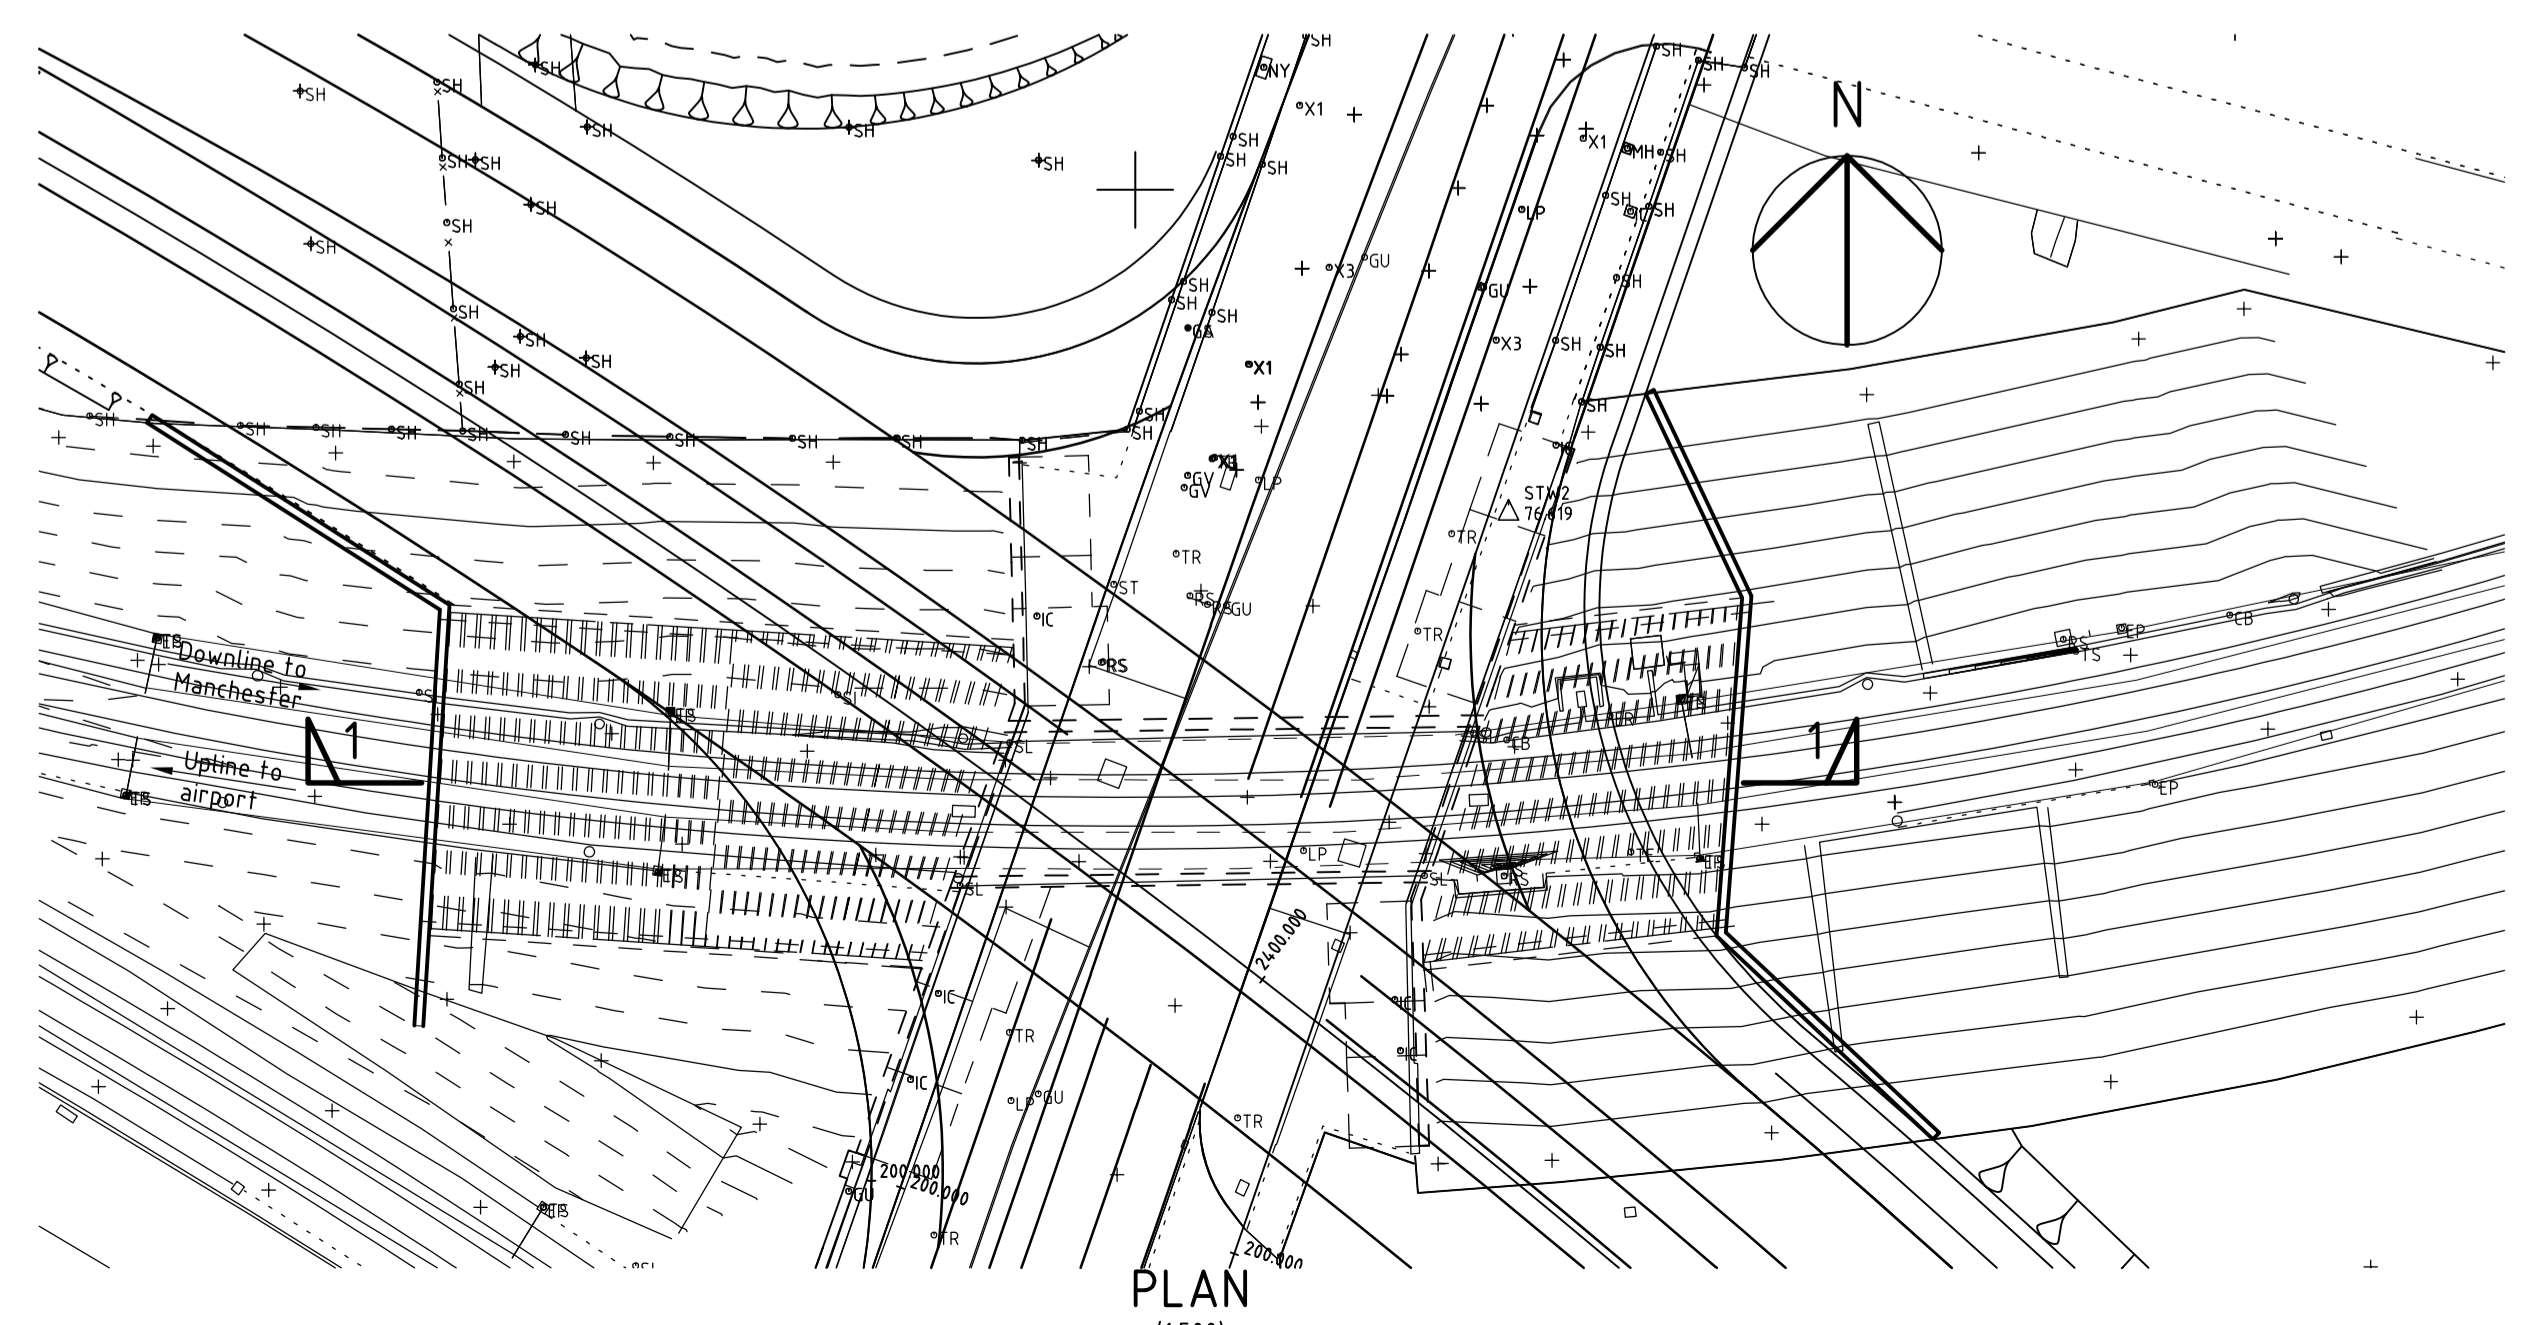

**PLAN**  
(1:500)

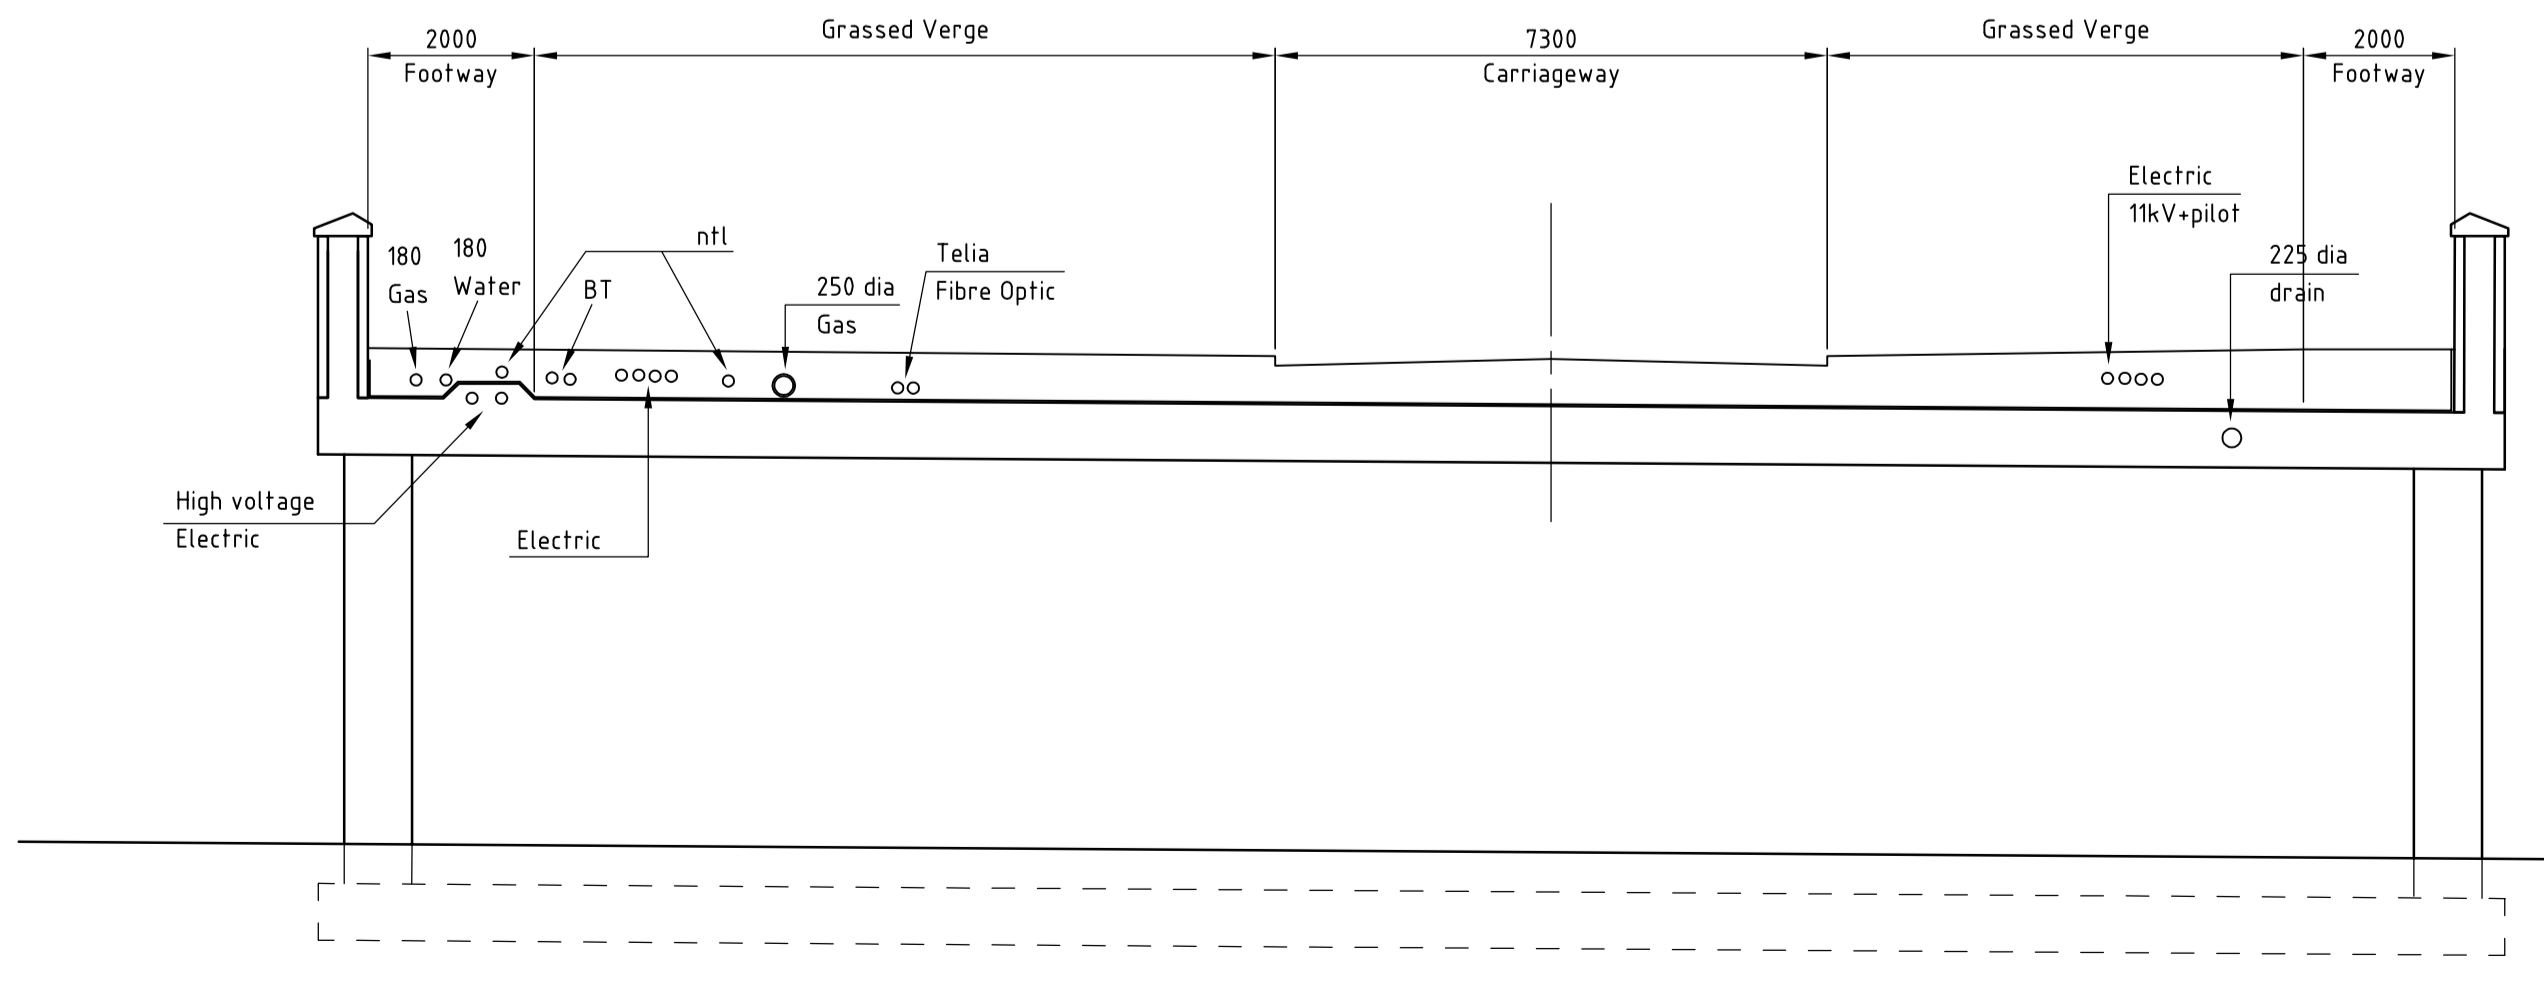

**SECTION THROUGH DECK (EXISTING)**  
(1:100)

| Rev. | Drawn | Checked | Date | Revision Details |
|------|-------|---------|------|------------------|
|      |       |         |      |                  |

south east manchester multi modal strategy

Jim McMahon BS: C.Eng. MICE  
 SERVICE DIRECTOR, MAJOR PROJECTS

STOPFORD HOUSE  
 STOCKPORT S16 3SE  
 TEL: 0161 474 474  
 FAX: 0161 474 474

Job Title: **SEMMS RELIEF ROAD SCHEME A6-AIRPORT**

Drawing Title: **STYAL ROAD AIRPORT SPUR BRIDGE GA-OPTION 2**

| Drawn | Engineer | Checked | Approved |
|-------|----------|---------|----------|
| SF    | OTP      | OTP     | NS       |

| Date     | Date     | Date     | Date     |
|----------|----------|----------|----------|
| 11/12/11 | 11/12/11 | 11/12/11 | 11/12/11 |

Size: A1 AS SHOWN  
 SCG No.: \_\_\_\_\_ Filename: \_\_\_\_\_

Drawing No.: 1007/3D/DF5/A6-MA/B014/714-2 Revision: \_\_\_\_\_