
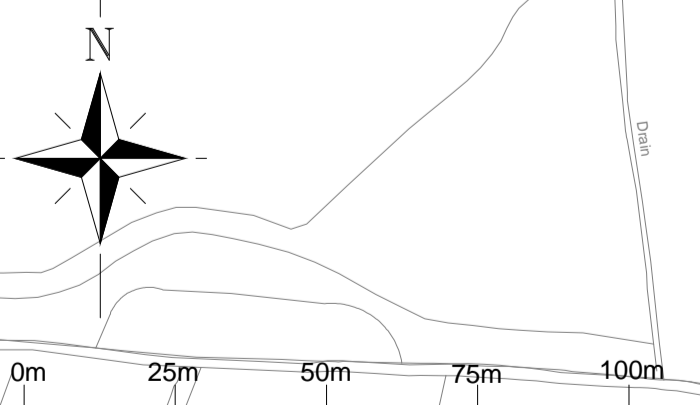


No trees within eastern extremity of site boundary, past this point.

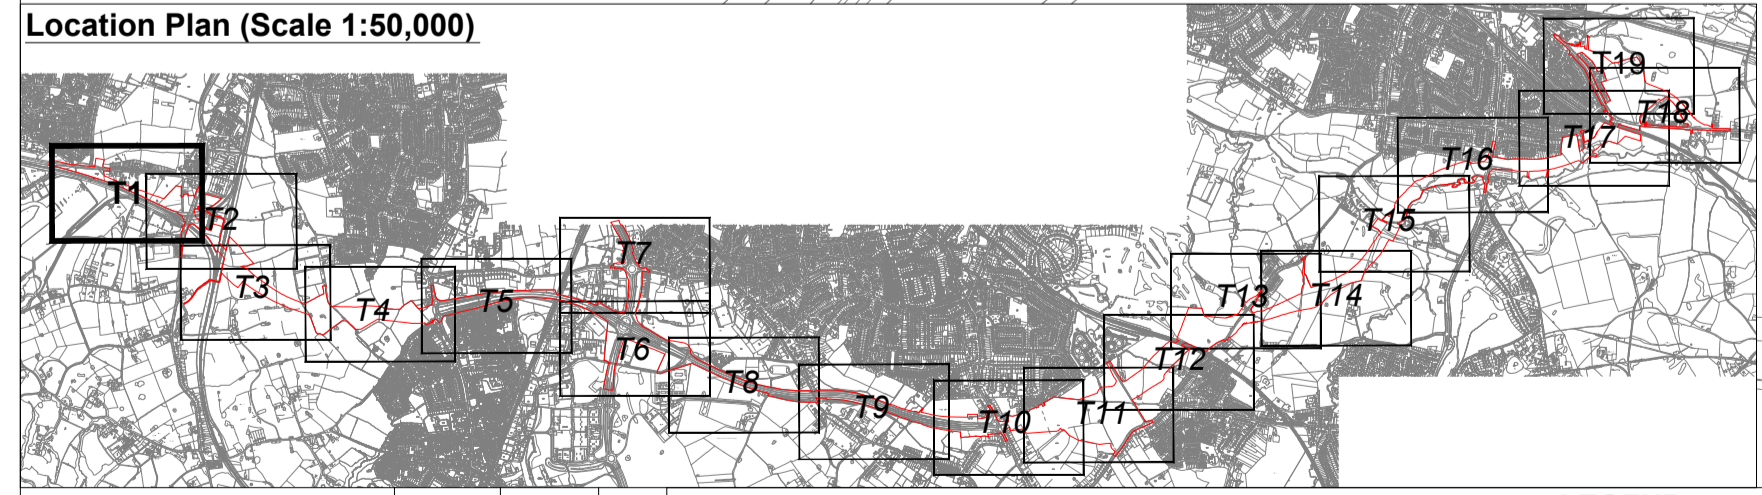

LEGEND			
	A - CATEGORY TREES, GROUPS & HEDGES (HIGH QUALITY & VALUE)		C - CATEGORY TREES, GROUPS & HEDGES (LOW QUALITY & VALUE)
	B - CATEGORY TREES, GROUPS & HEDGES (MODERATE QUALITY & VALUE)		U - CATEGORY TREES, GROUPS & HEDGES (UNSUITABLE FOR RETENTION)
	UNCATEGORISED TREES, GROUPS & HEDGEROWS AS DEFINED BY TOPOGRAPHICAL SURVEY OR ESTIMATED ON SITE		EXTENT OF GROUPED TREES OR OTHER ARBOREAL FEATURES
	INDICATES ROOT PROTECTION AREAS - AS DEFINED BY BS 5837:2012		PLANNING BOUNDARY

Note: Tree categories as defined by BS5837:2012. Plans to be read in conjunction with URS Tree Survey Report.

Job Title
A6 TO MANCHESTER AIRPORT RELIEF ROAD

Drawing Title
TREES SURVEY PLAN (SHEET 1 OF 19)

Scale at A1 1:1250 (or as shown)		Approved AK		URS Infrastructure & Environment UK Limited 4th Floor, Bridgegate House Woodhouse Street Manchester, M1 6LT United Kingdom T +44 (0)161 979500 F +44 (0)161 979505 www.ursinfra.com	
Drawn CCC	Stage 1 check TA	Stage 2 check PLY LAND	Date 09/09/13	Drawing Number 47064524 - T1	Rev B
THIS DRAWING MAY BE USED ONLY FOR THE PURPOSE INTENDED AND ONLY WRITTEN DIMENSIONS SHALL BE USED					

Plot Date : 47064524 - TREE SURVEY PLAN

DB1H