


FOR INFORMATION
BEYOND THIS POINT
SEE DRAWING T15

FOR INFORMATION
BEYOND THIS POINT
SEE DRAWING T13

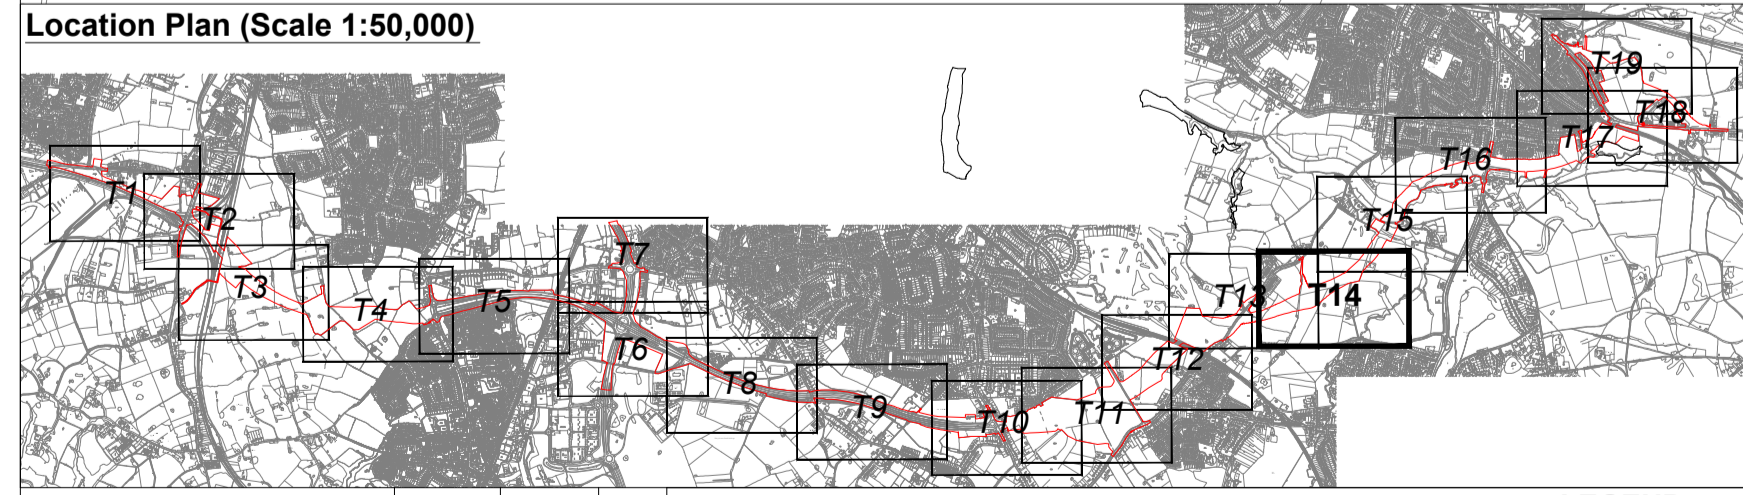

Plans updated with new red line planning boundary	CC/TA	19/10/13	B
Plans updated with new red line planning boundary	CC/TA	23/09/13	A
Revision Details	By	Date	Suffix
Drawing Status	Check		
PLANNING			

LEGEND

	A - CATEGORY TREES, GROUPS & HEDGES (HIGH QUALITY & VALUE)		C - CATEGORY TREES, GROUPS & HEDGES (LOW QUALITY & VALUE)		UNCATEGORISED TREES, GROUPS & HEDGEROWS AS DEFINED BY TOPOGRAPHICAL SURVEY OR ESTIMATED ON SITE		EXTENT OF GROUPED TREES OR OTHER ARBOREAL FEATURES
	B - CATEGORY TREES, GROUPS & HEDGES (MODERATE QUALITY & VALUE)		U - CATEGORY TREES, GROUPS & HEDGES (UNSUITABLE FOR RETENTION)		INDICATES ROOT PROTECTION AREAS - AS DEFINED BY BS 5837:2012		PLANNING BOUNDARY

Note: Tree categories as defined by BS5837:2012. Plans to be read in conjunction with URS Tree Survey Report.

Job Title
A6 TO MANCHESTER AIRPORT RELIEF ROAD

Drawing Title
TREE SURVEY PLAN (SHEET 14 OF 19)

Scale at A1 1:1250 (or as shown)			
Drawn CCC	Approved AK	Originated PLY LAND	Date 09/09/13
Stage 1 check TA	Stage 2 check		

URS Infrastructure & Environment UK Limited
4th Floor, Bridgewater House
Wilkinson Street
Manchester, M1 6LT
United Kingdom
T +44 (0)161 975900
F +44 (0)161 975909
www.ursinfra.com

URS

Drawing Number 47064524 - T14	Rev B
---	-----------------

THIS DRAWING MAY BE USED ONLY FOR THE PURPOSE INTENDED AND ONLY WRITTEN DIMENSIONS SHALL BE USED

Plot Date : 47064524 - TREE SURVEY PLAN

DB1H