

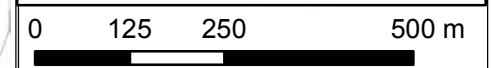
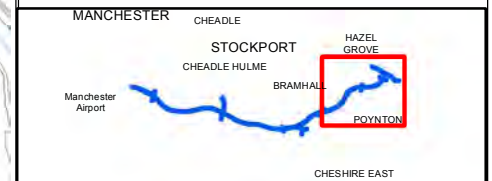
**LEGEND**

LAND USE

- Private
- Agricultural
- Recreation
- Residential
- Undeveloped

SCHEME

- Proposed Red Line Boundary
- Proposed Scheme



Scale @ A3 **1:10,000** Date **21-10-13**

This map is based upon Ordnance Survey material with the permission of Ordnance Survey on behalf of the Controller of Her Majesty's Stationery Office © Crown copyright. Unauthorised reproduction infringes Crown copyright and may lead to prosecution or civil proceedings. (LA100019571) (2009).

This drawing may be used only for the purpose intended and only written dimensions shall be used





Client **Stockport M.B.C**

Project **SEMMMS A6 to Manchester Airport Relief Road**

Title **LAND USE**

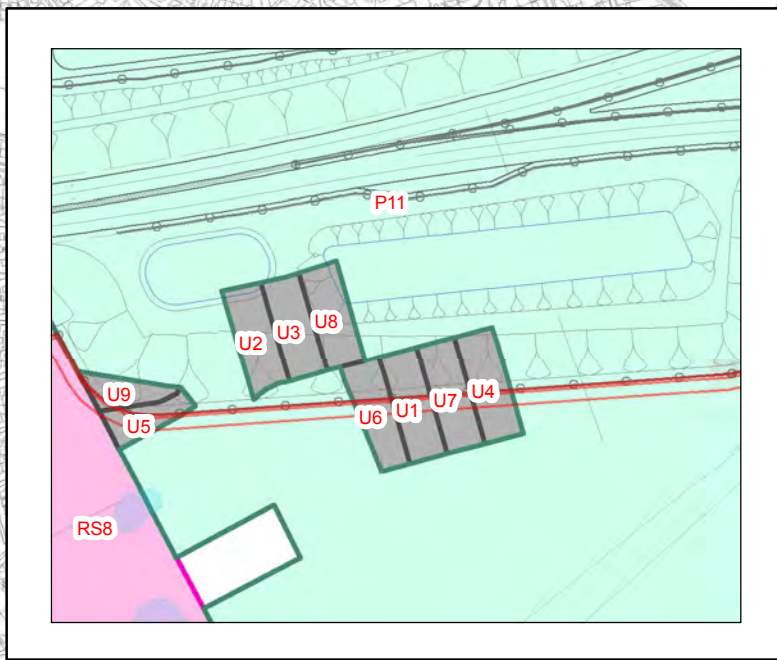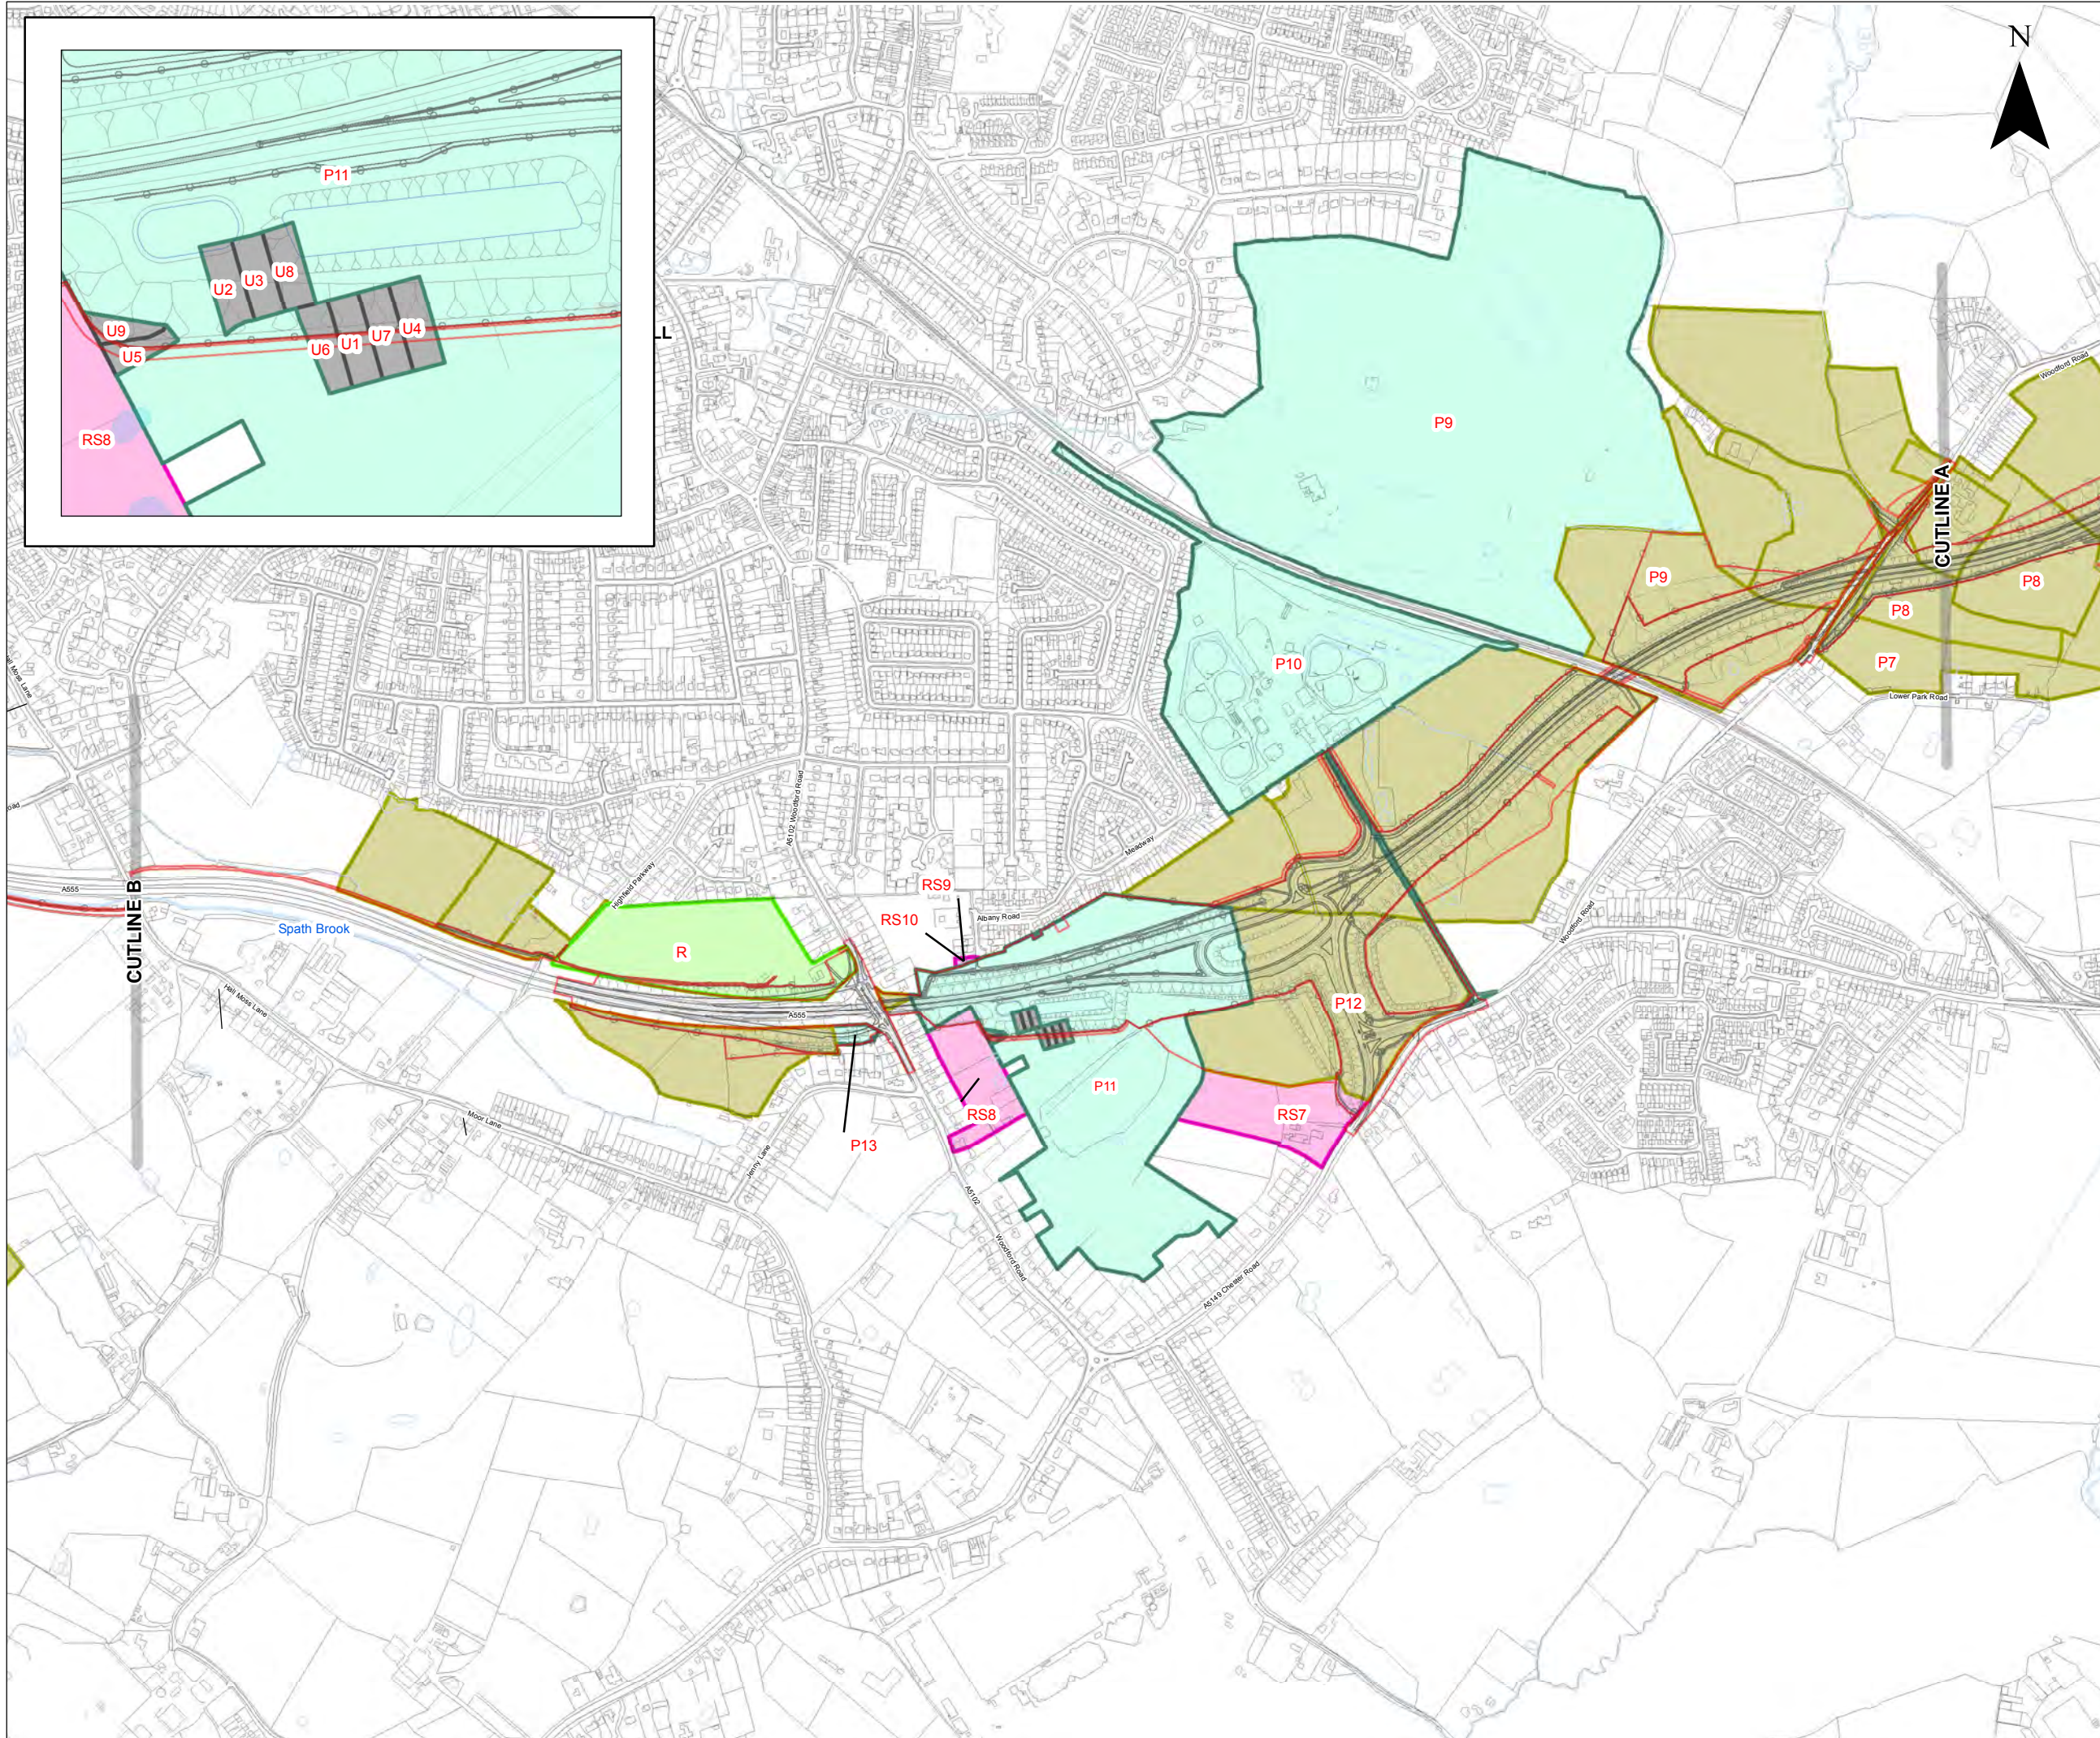Figure No. **FIGURE 15.1**






**LEGEND**

LAND USE

- Private
- Agricultural
- Recreation
- Residential
- Undeveloped

SCHEME

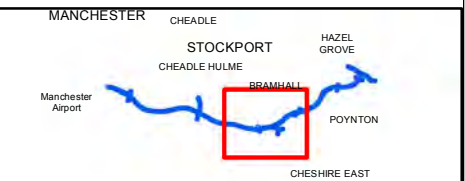- Proposed Red Line Boundary
- Proposed Scheme



Scale @ A3 **1:10,000** Date **21-10-13**

This map is based upon Ordnance Survey material with the permission of Ordnance Survey on behalf of the Controller of Her Majesty's Stationery Office © Crown copyright. Unauthorised reproduction infringes Crown copyright and may lead to prosecution or civil proceedings. (LA100019571) (2009).

This drawing may be used only for the purpose intended and only written dimensions shall be used





**Client** Stockport M.B.C

**Project** SEMMMS A6 to Manchester Airport Relief Road

**Title** LAND USE

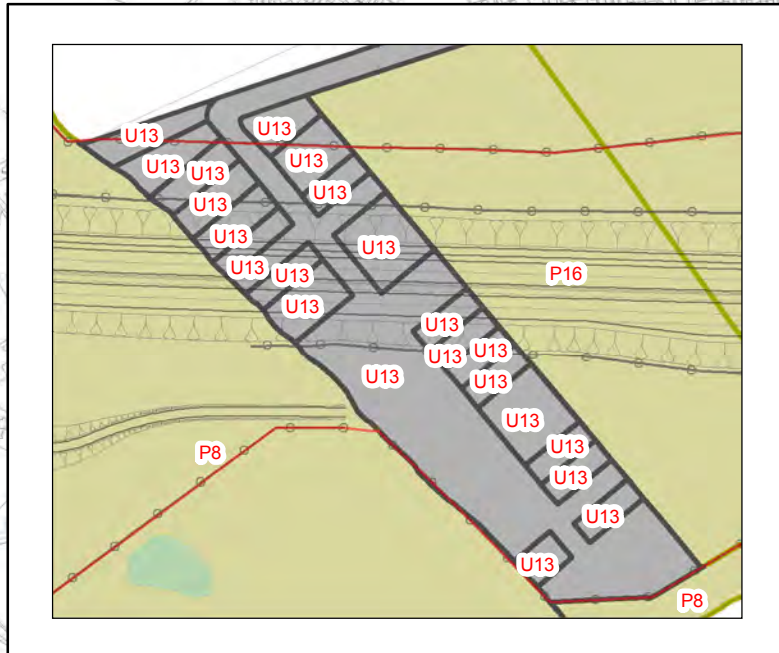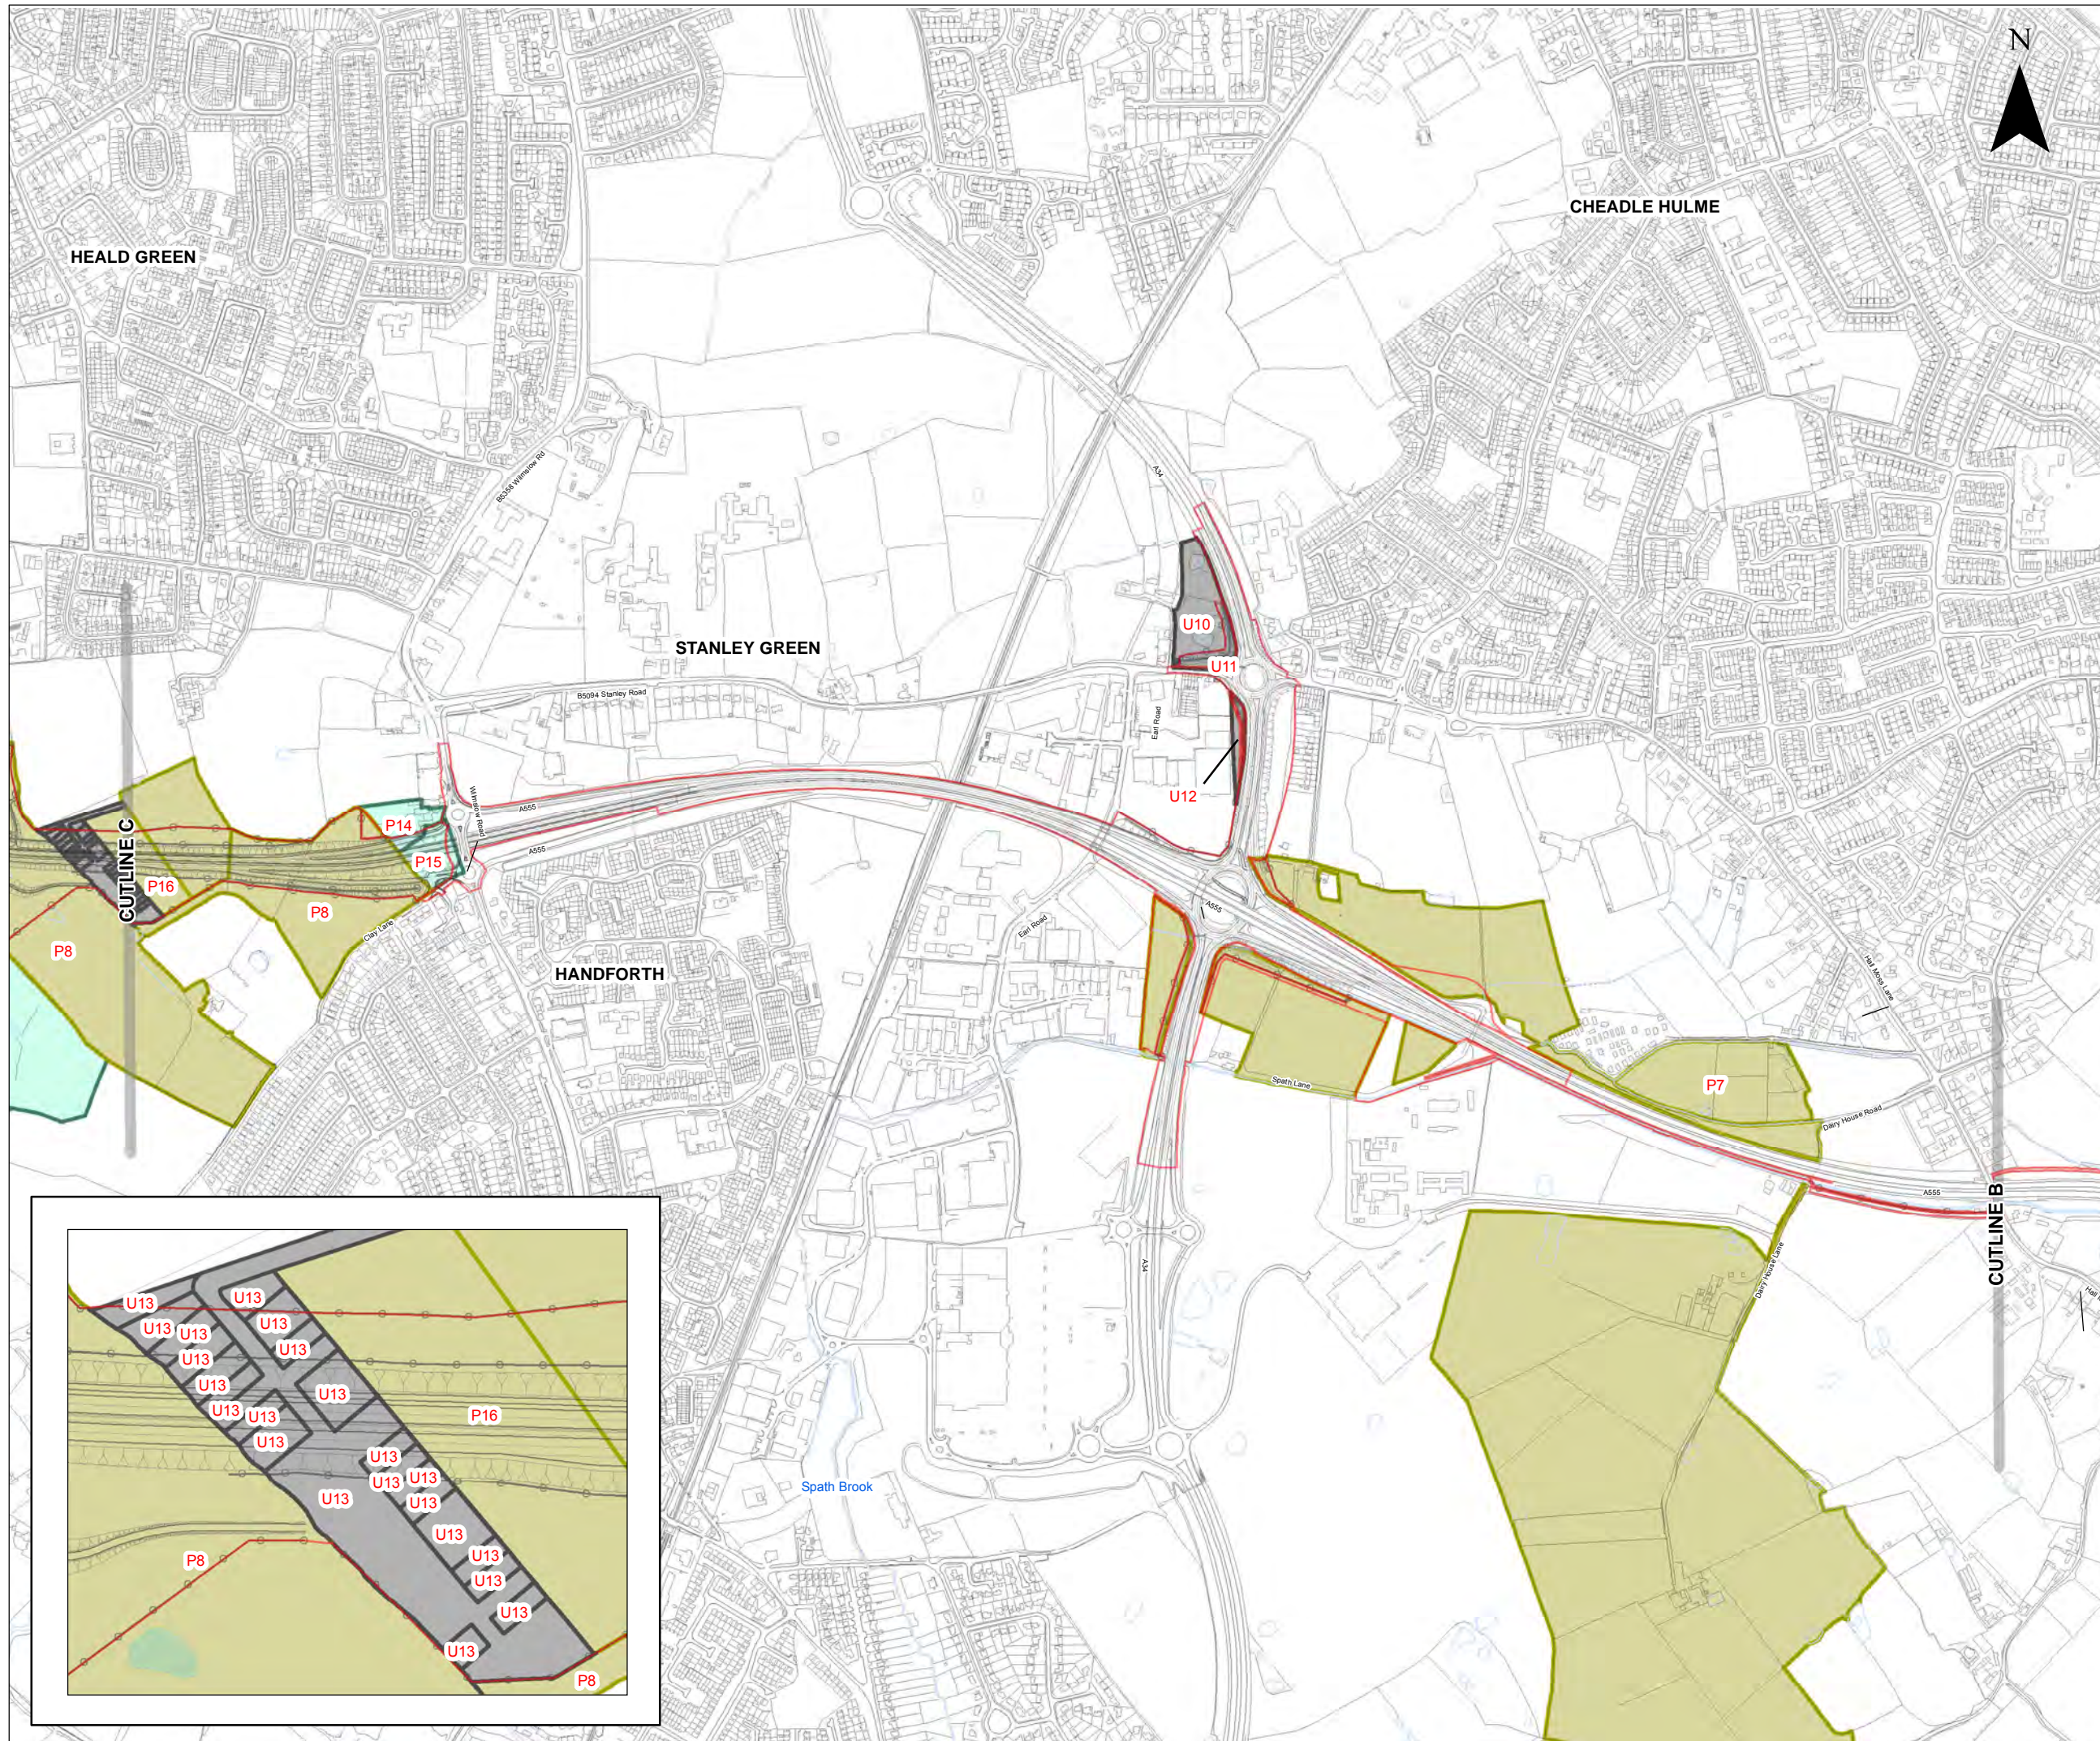**Figure No.** FIGURE 15.2







**LEGEND**

LAND USE

- Private
- Agricultural
- Recreation
- Residential
- Undeveloped

SCHEME

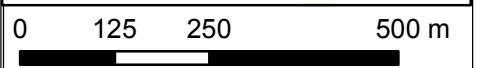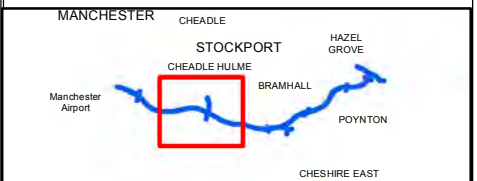- Proposed Red Line Boundary
- Proposed Scheme



Scale @ A3 Date  
1:10,000 21-10-13

This map is based upon Ordnance Survey material with the permission of Ordnance Survey on behalf of the Controller of Her Majesty's Stationery Office © Crown copyright. Unauthorised reproduction infringes Crown copyright and may lead to prosecution or civil proceedings. (LA100019571) (2009).

This drawing may be used only for the purpose intended and only written dimensions shall be used




Client **Stockport M.B.C**

Project **SEMMMS A6 to Manchester Airport Relief Road**

Title **LAND USE**

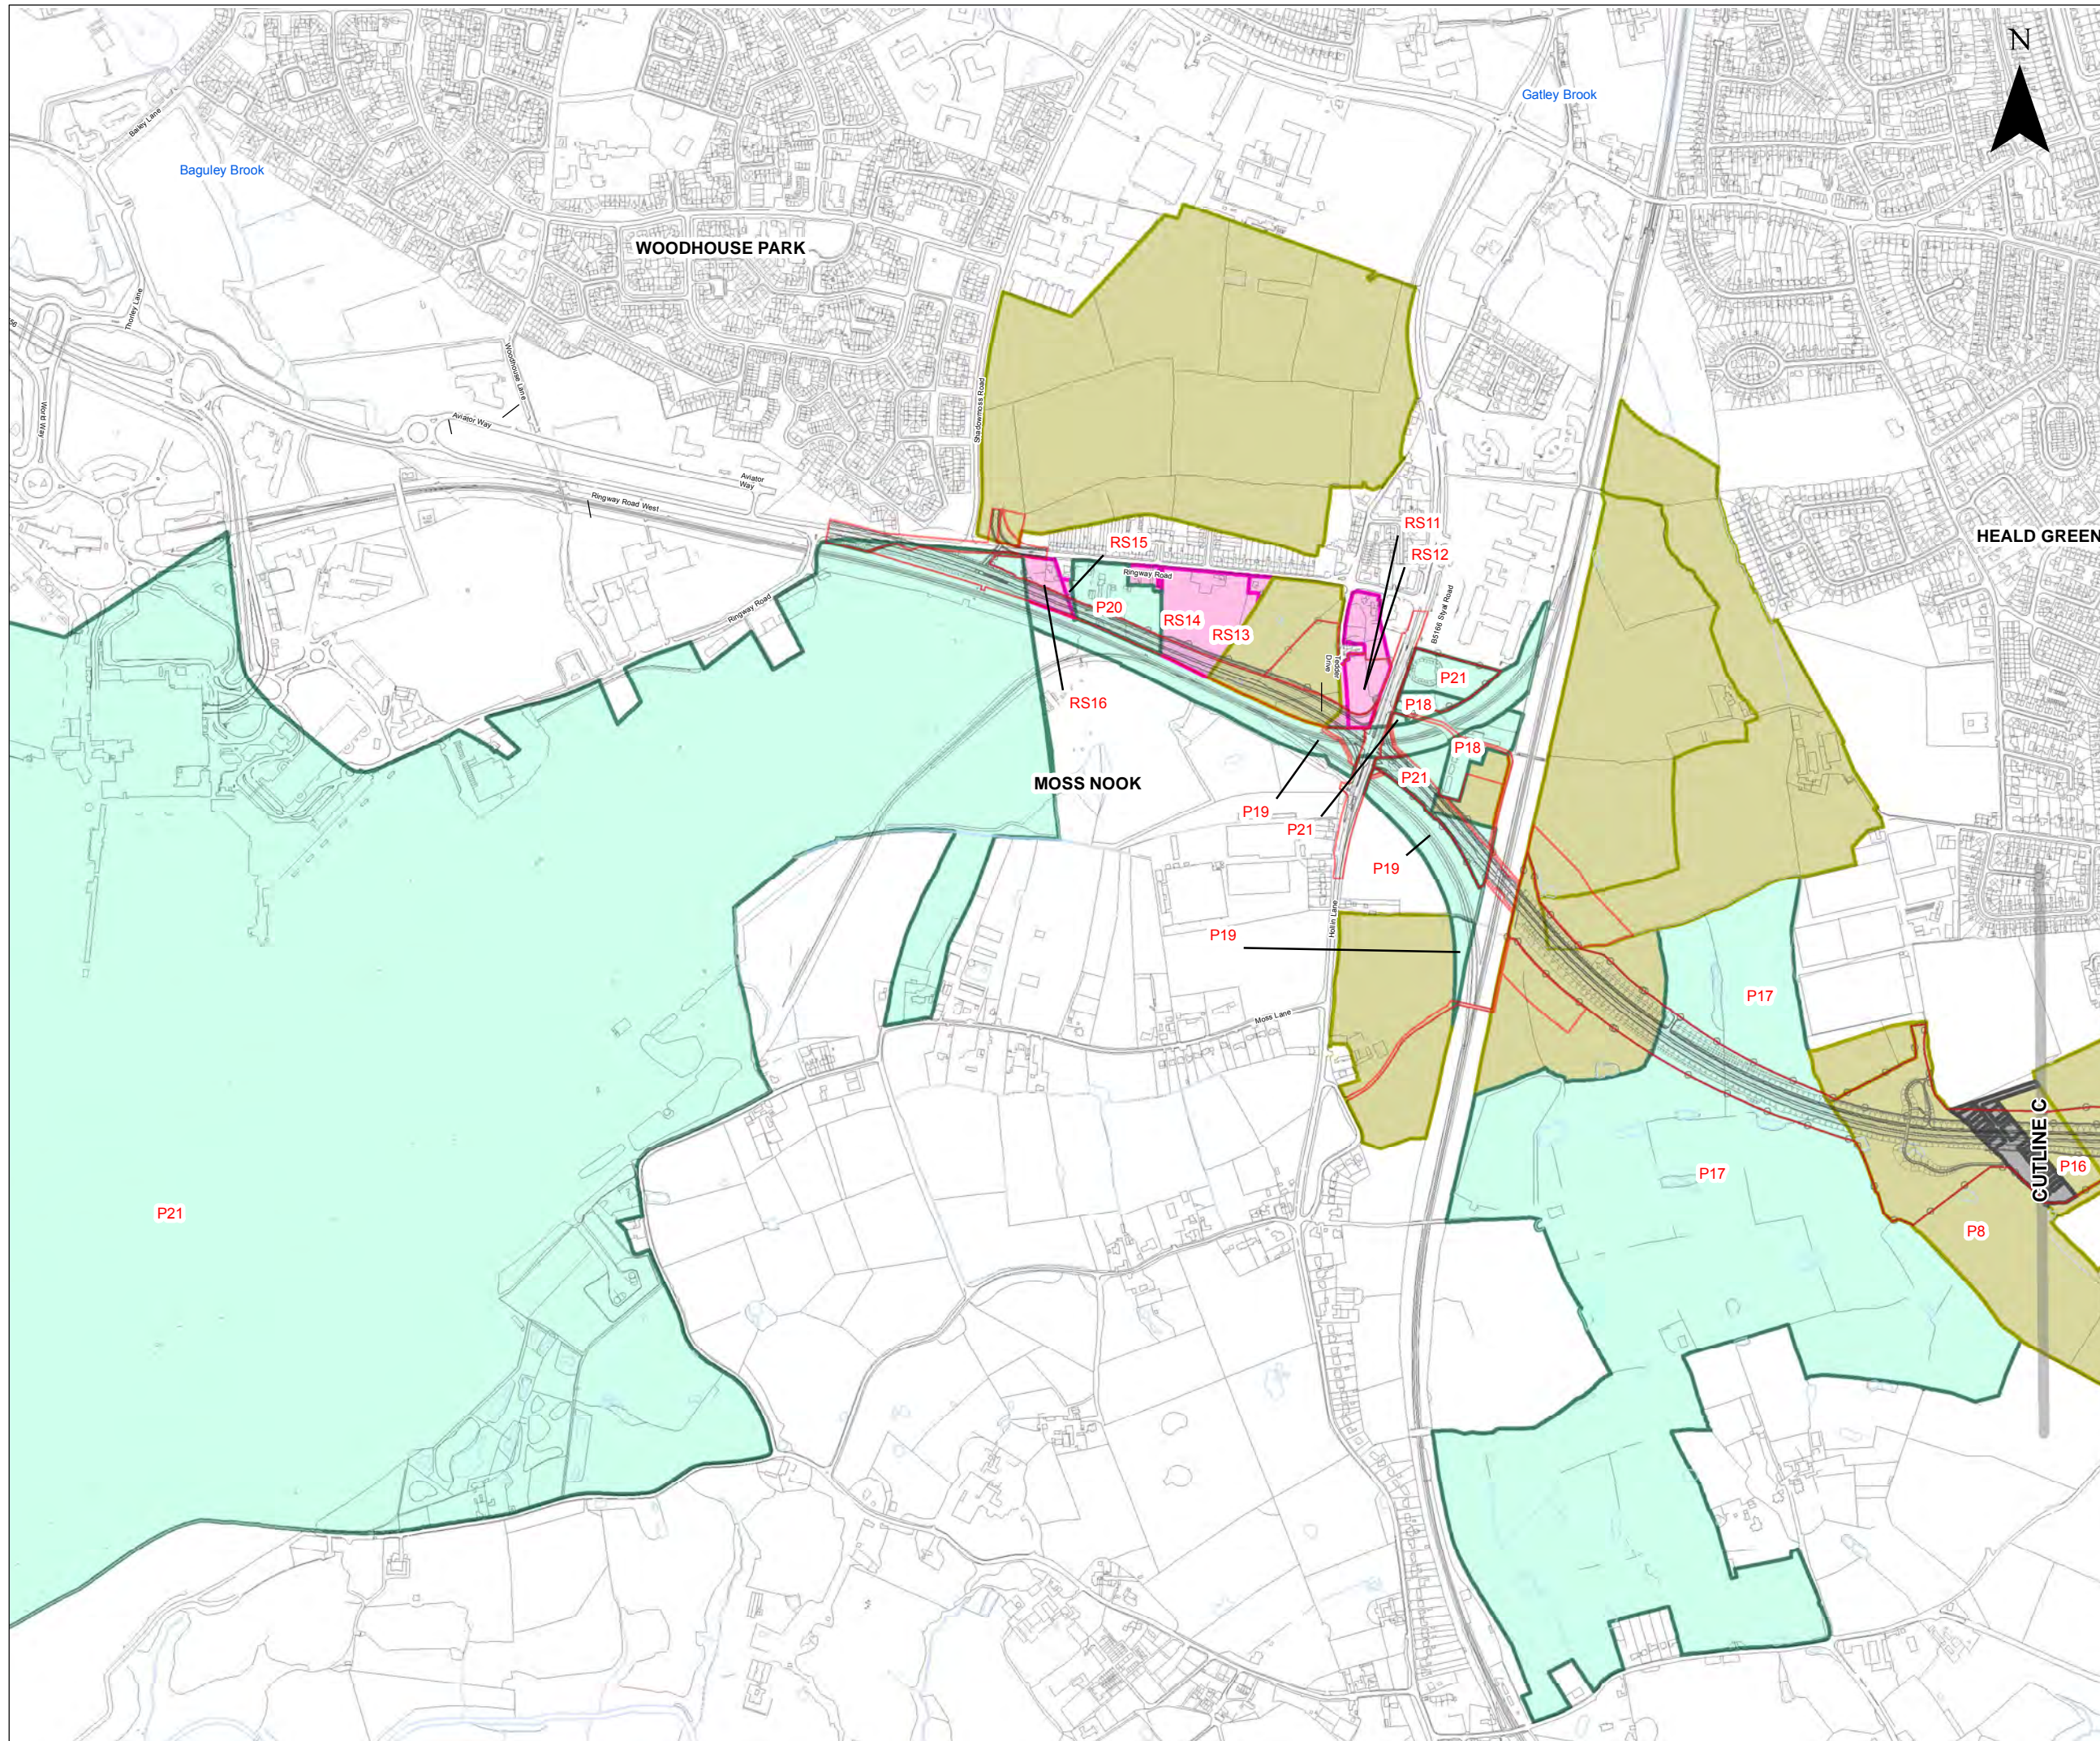Figure No. **FIGURE 15.3**







**LEGEND**

LAND USE

- Private
- Agricultural
- Recreation
- Residential
- Undeveloped

SCHEME

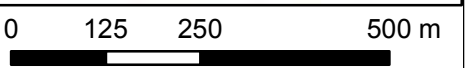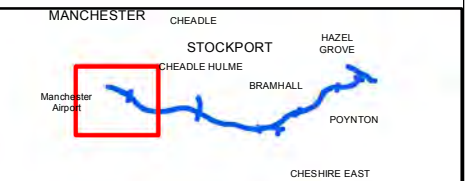- Proposed Red Line Boundary
- Proposed Scheme



Scale @ A3 **1:10,000** Date **21-10-13**

This map is based upon Ordnance Survey material with the permission of Ordnance Survey on behalf of the Controller of Her Majesty's Stationery Office © Crown copyright. Unauthorised reproduction infringes Crown copyright and may lead to prosecution or civil proceedings. (LA100019571) (2009).

This drawing may be used only for the purpose intended and only written dimensions shall be used




Client **Stockport M.B.C**

Project **SEMMMS A6 to Manchester Airport Relief Road**


Title **LAND USE**

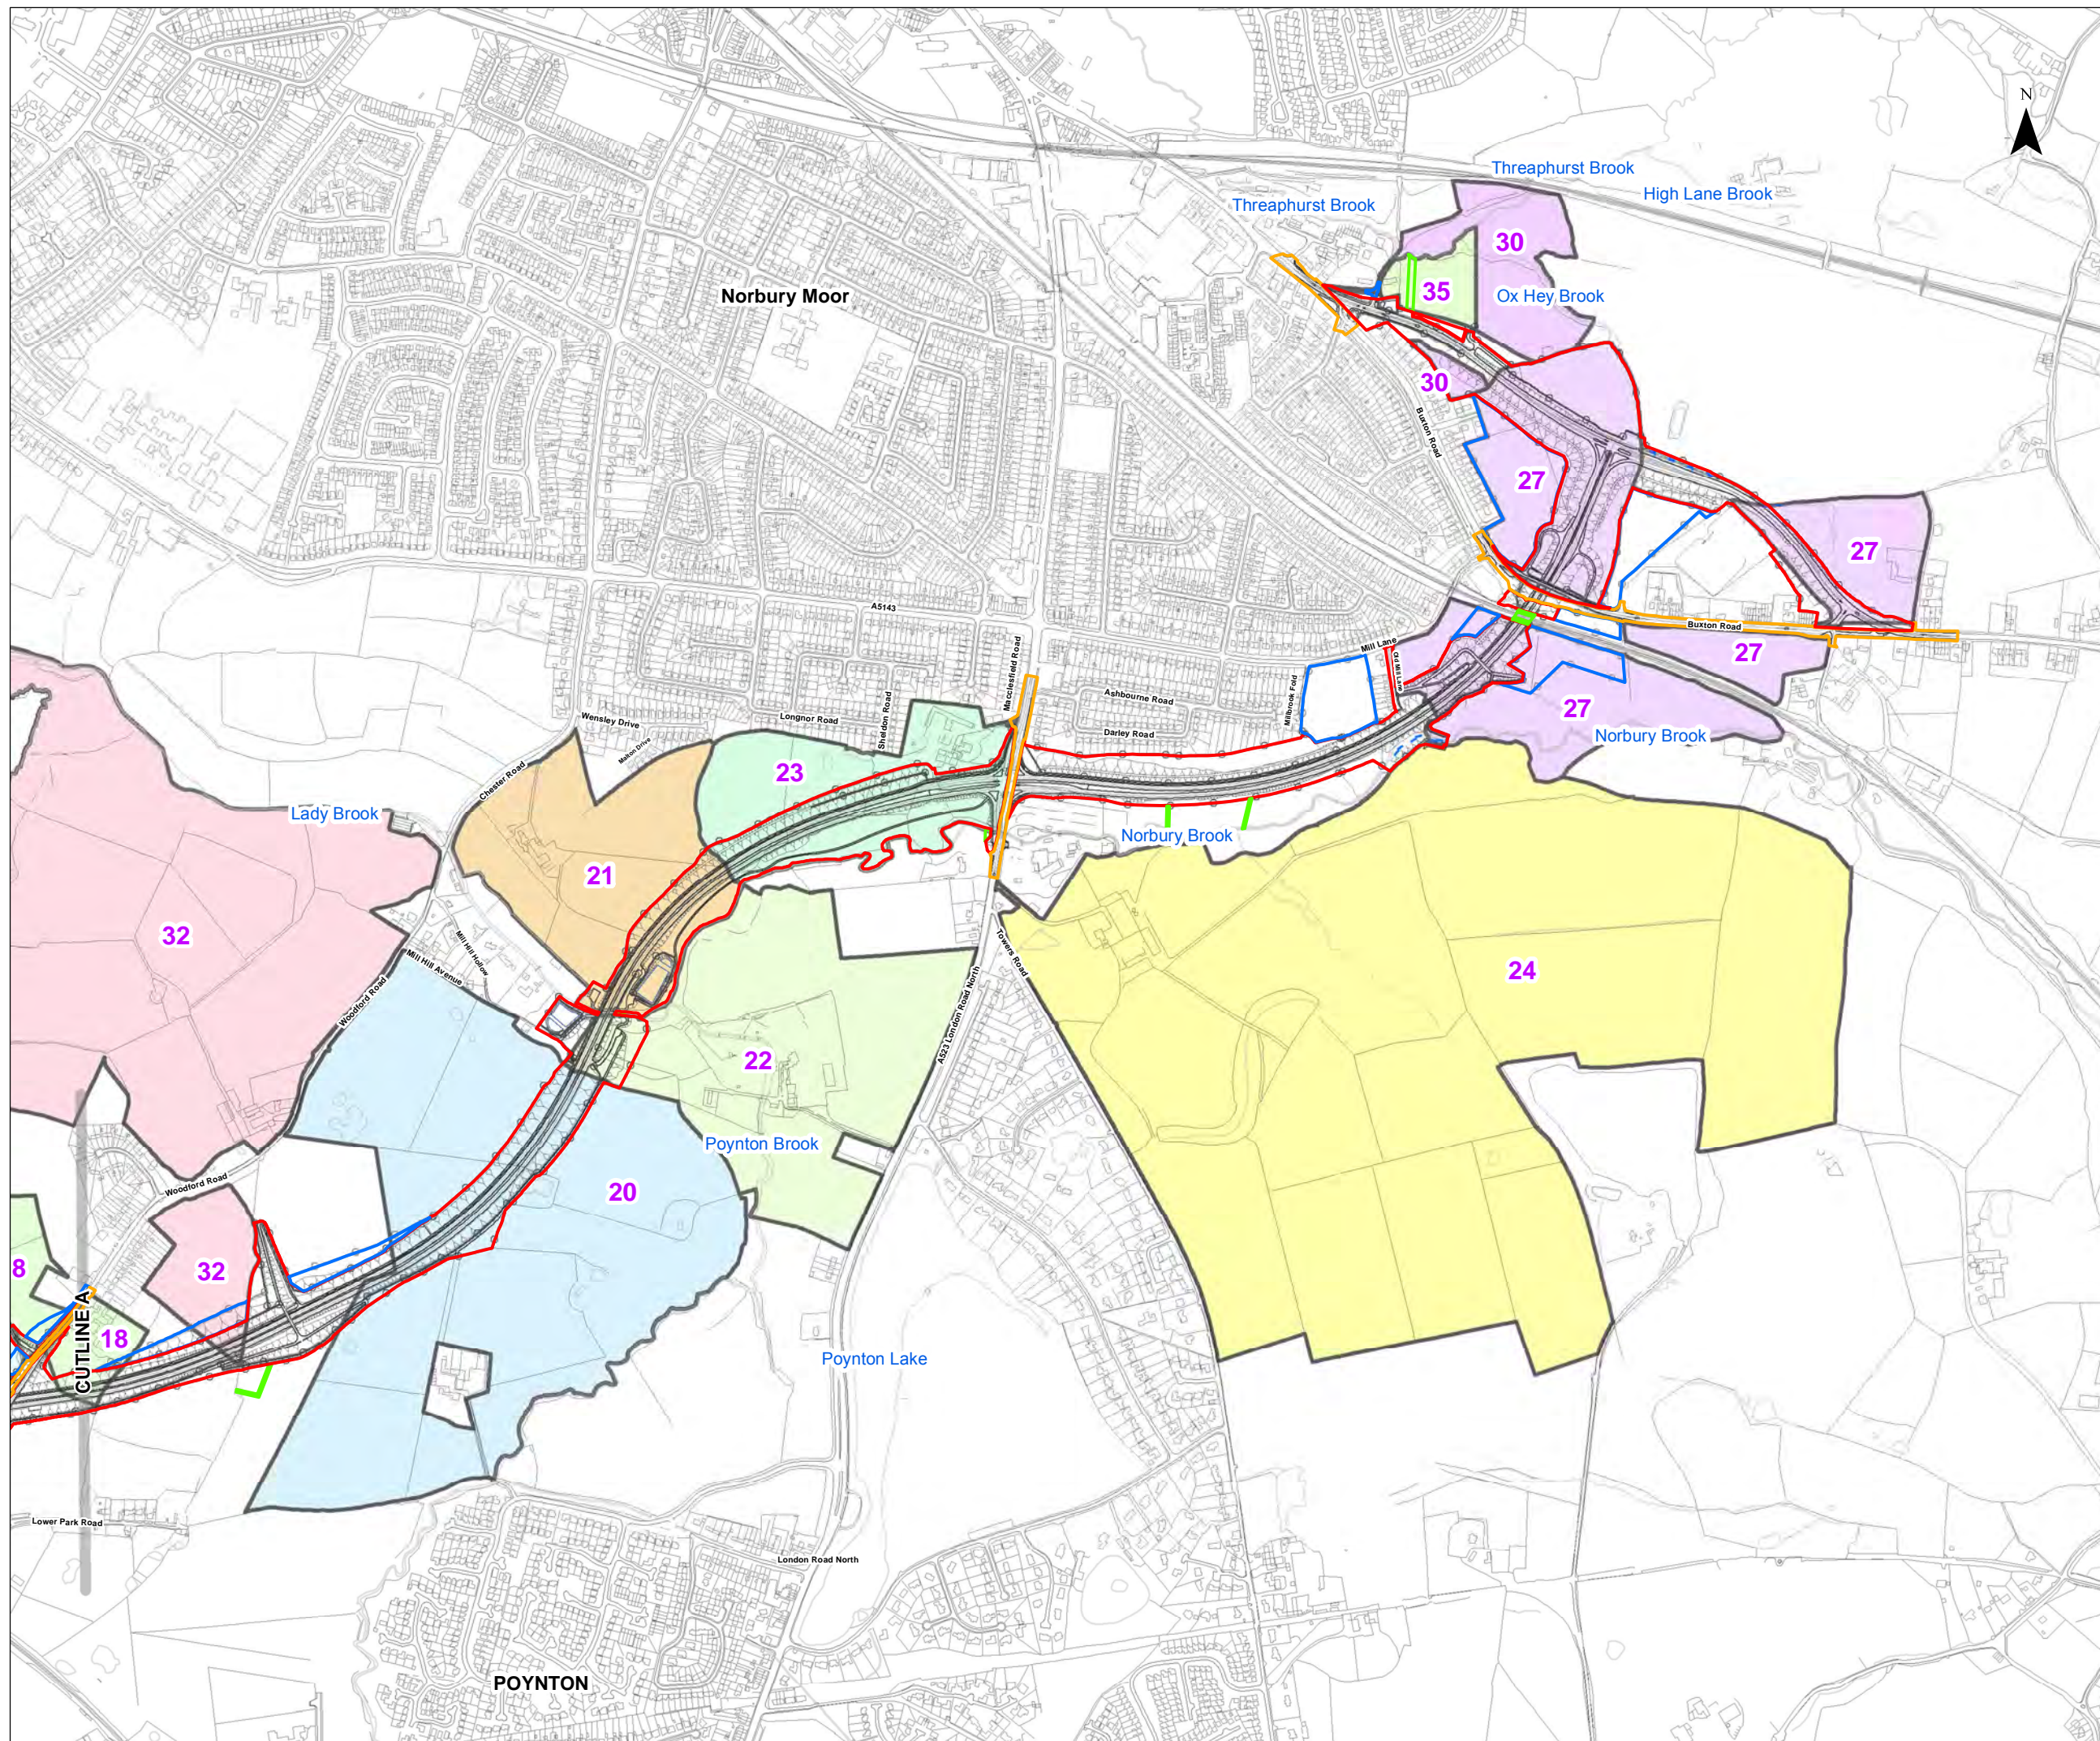Figure No. **FIGURE 15.4**








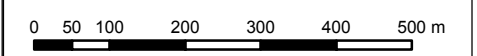
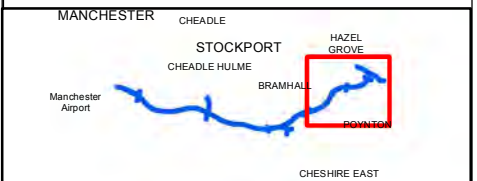


### LEGEND

-  Agricultural Land and Reference number

### SCHEME

-  Land Required Permanent
-  Land Required Licence
-  Easement
-  Land owned by Local Authority
-  Proposed Scheme



Scale @ A3 **1:5,000** Date **11-10-13**

This map is based upon Ordnance Survey material with the permission of Ordnance Survey on behalf of the Controller of Her Majesty's Stationery Office © Crown copyright. Unauthorised reproduction infringes Crown copyright and may lead to prosecution or civil proceedings. (LA100019571) (2009).

This drawing may be used only for the purpose intended and only written dimensions shall be used




Client **Stockport M.B.C**

Project **SEMMMS A6 to Manchester Airport Relief Road**

Title **AGRICULTURAL IMPACT ASSESSMENT**

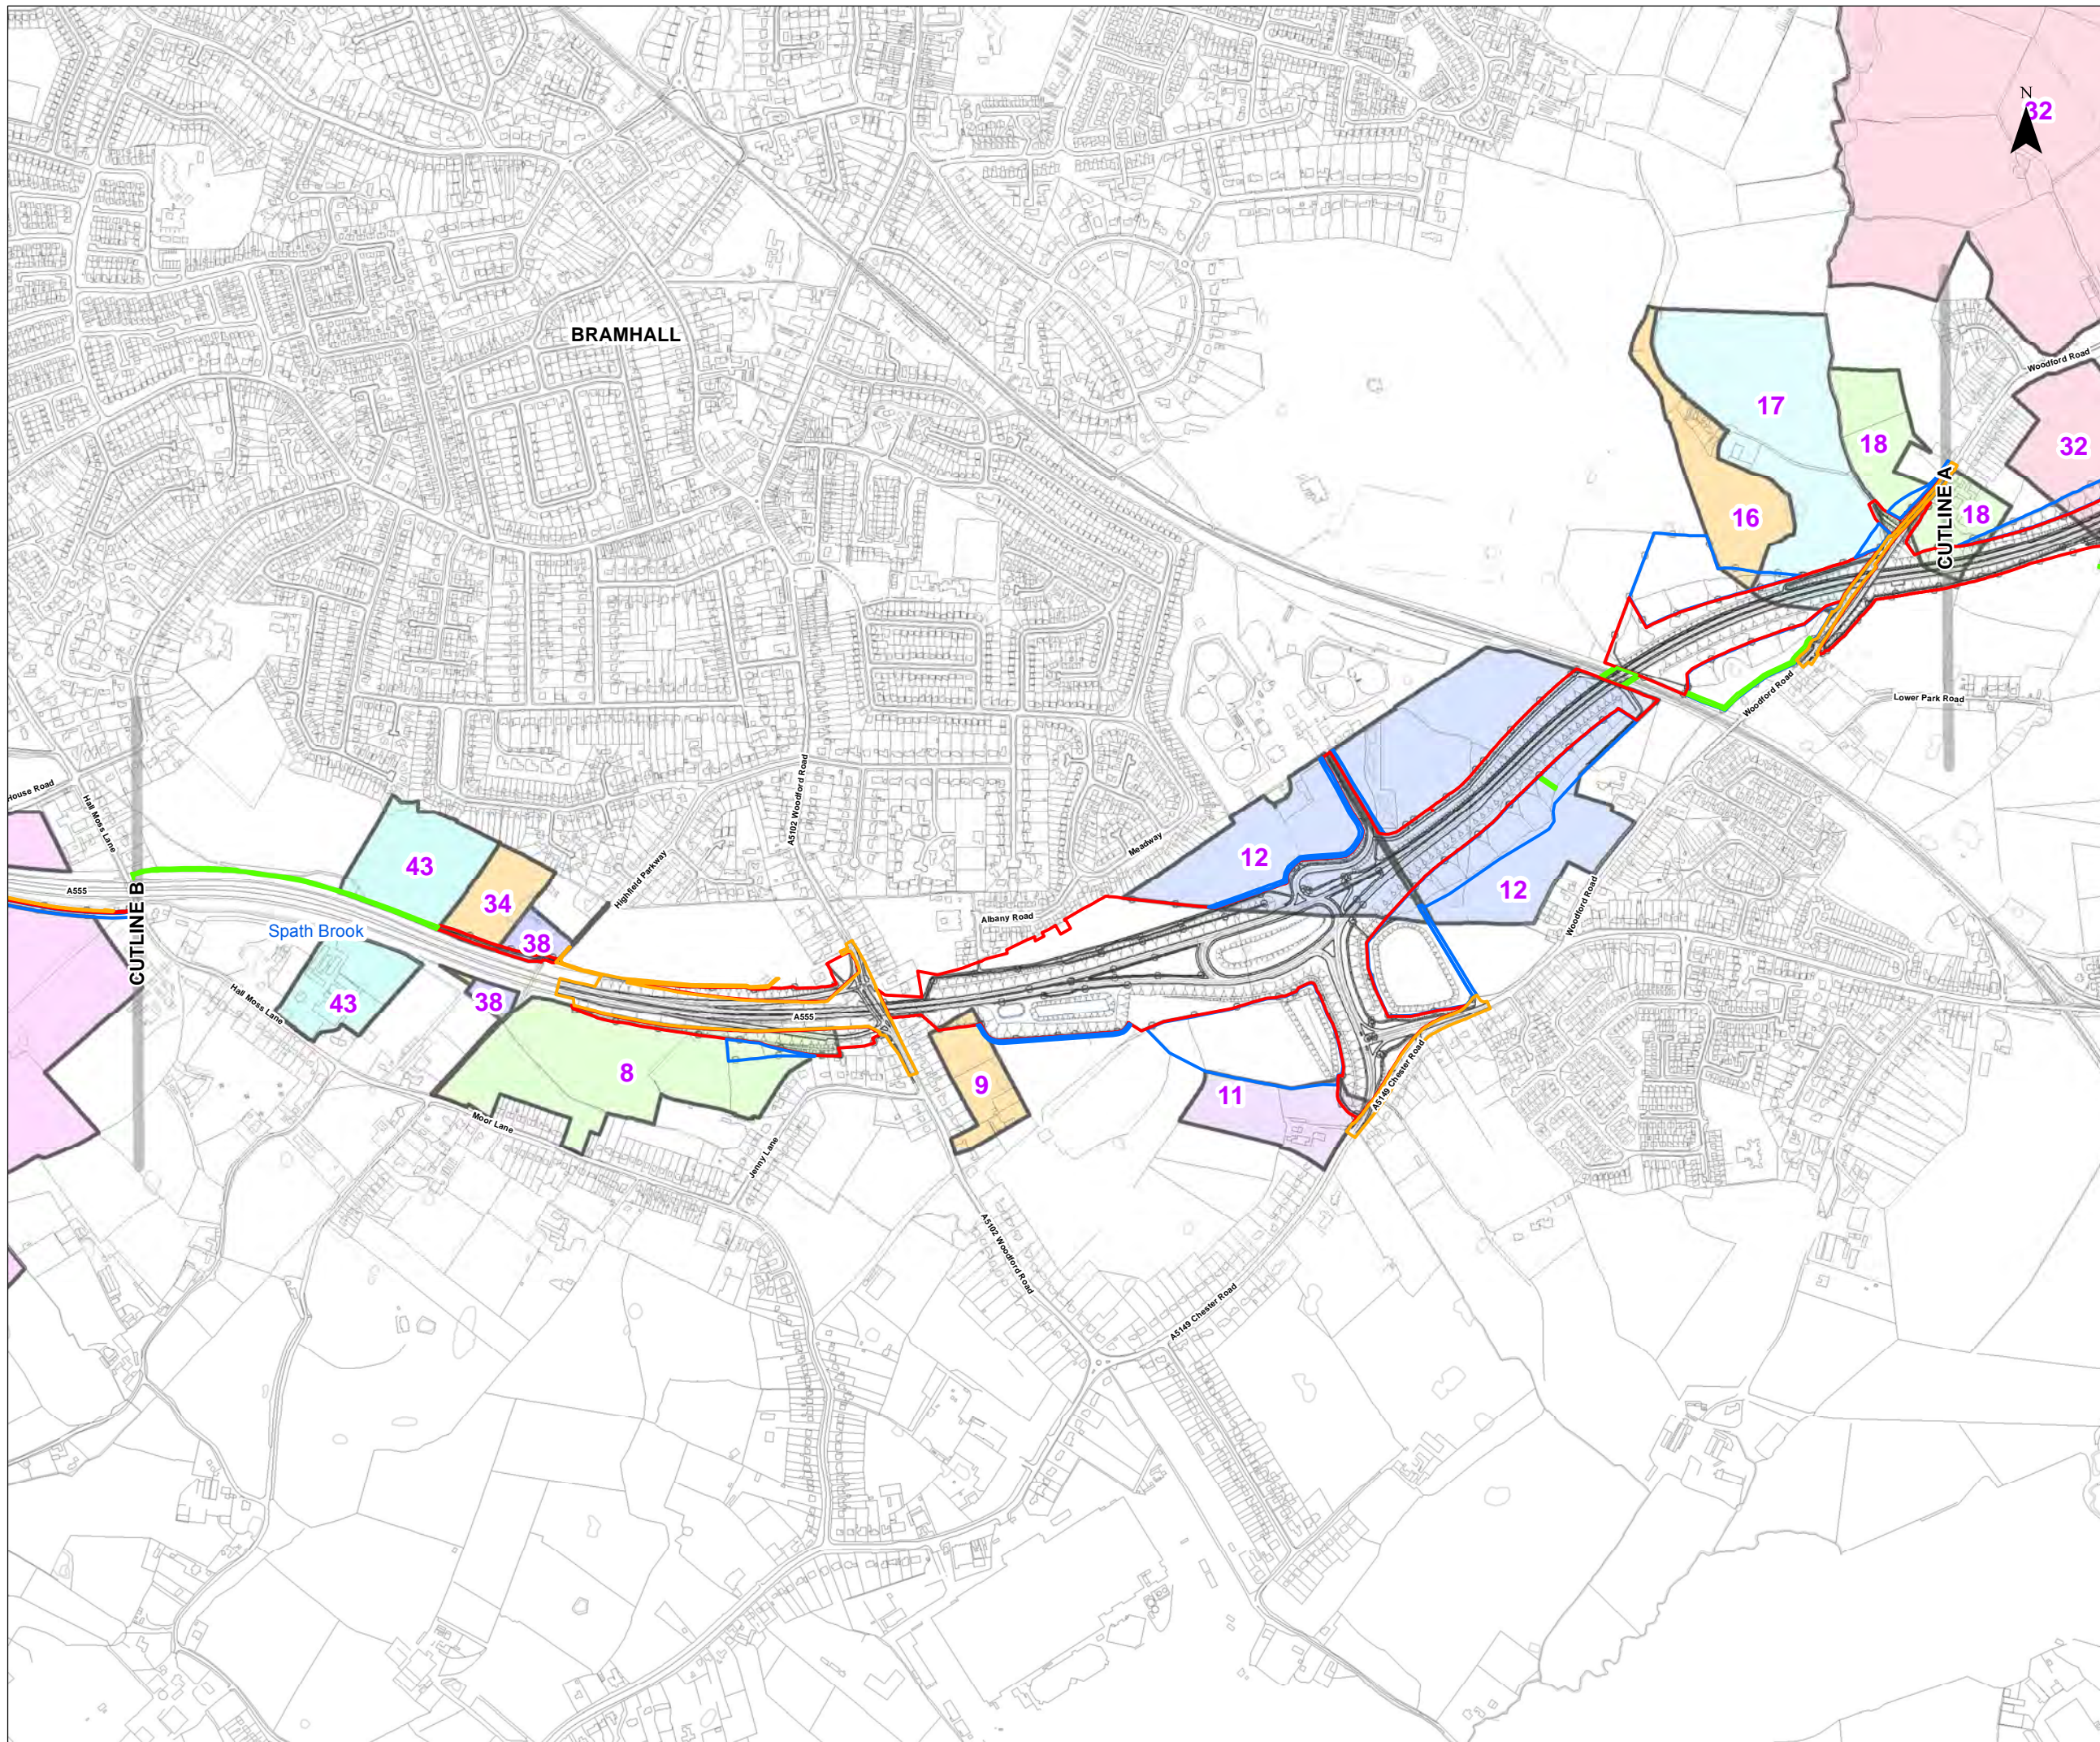Figure No. **FIGURE 15.5**





**LEGEND**

Agricultural Land and Reference number

**SCHEME**

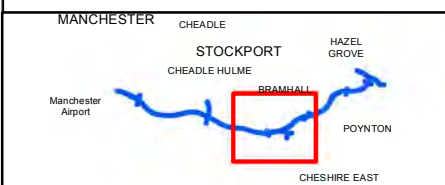
Land Required Permanent

Land Required Licence

Easement

Land owned by Local Authority

Proposed Scheme



Scale @ A3 **1:5,000** Date **11-10-13**

This map is based upon Ordnance Survey material with the permission of Ordnance Survey on behalf of the Controller of Her Majesty's Stationery Office © Crown copyright. Unauthorised reproduction infringes Crown copyright and may lead to prosecution or civil proceedings. (LA100019571) (2009).

This drawing may be used only for the purpose intended and only written dimensions shall be used




Client **Stockport M.B.C**

Project **SEMMMS A6 to Manchester Airport Relief Road**

Title **AGRICULTURAL IMPACT ASSESSMENT**

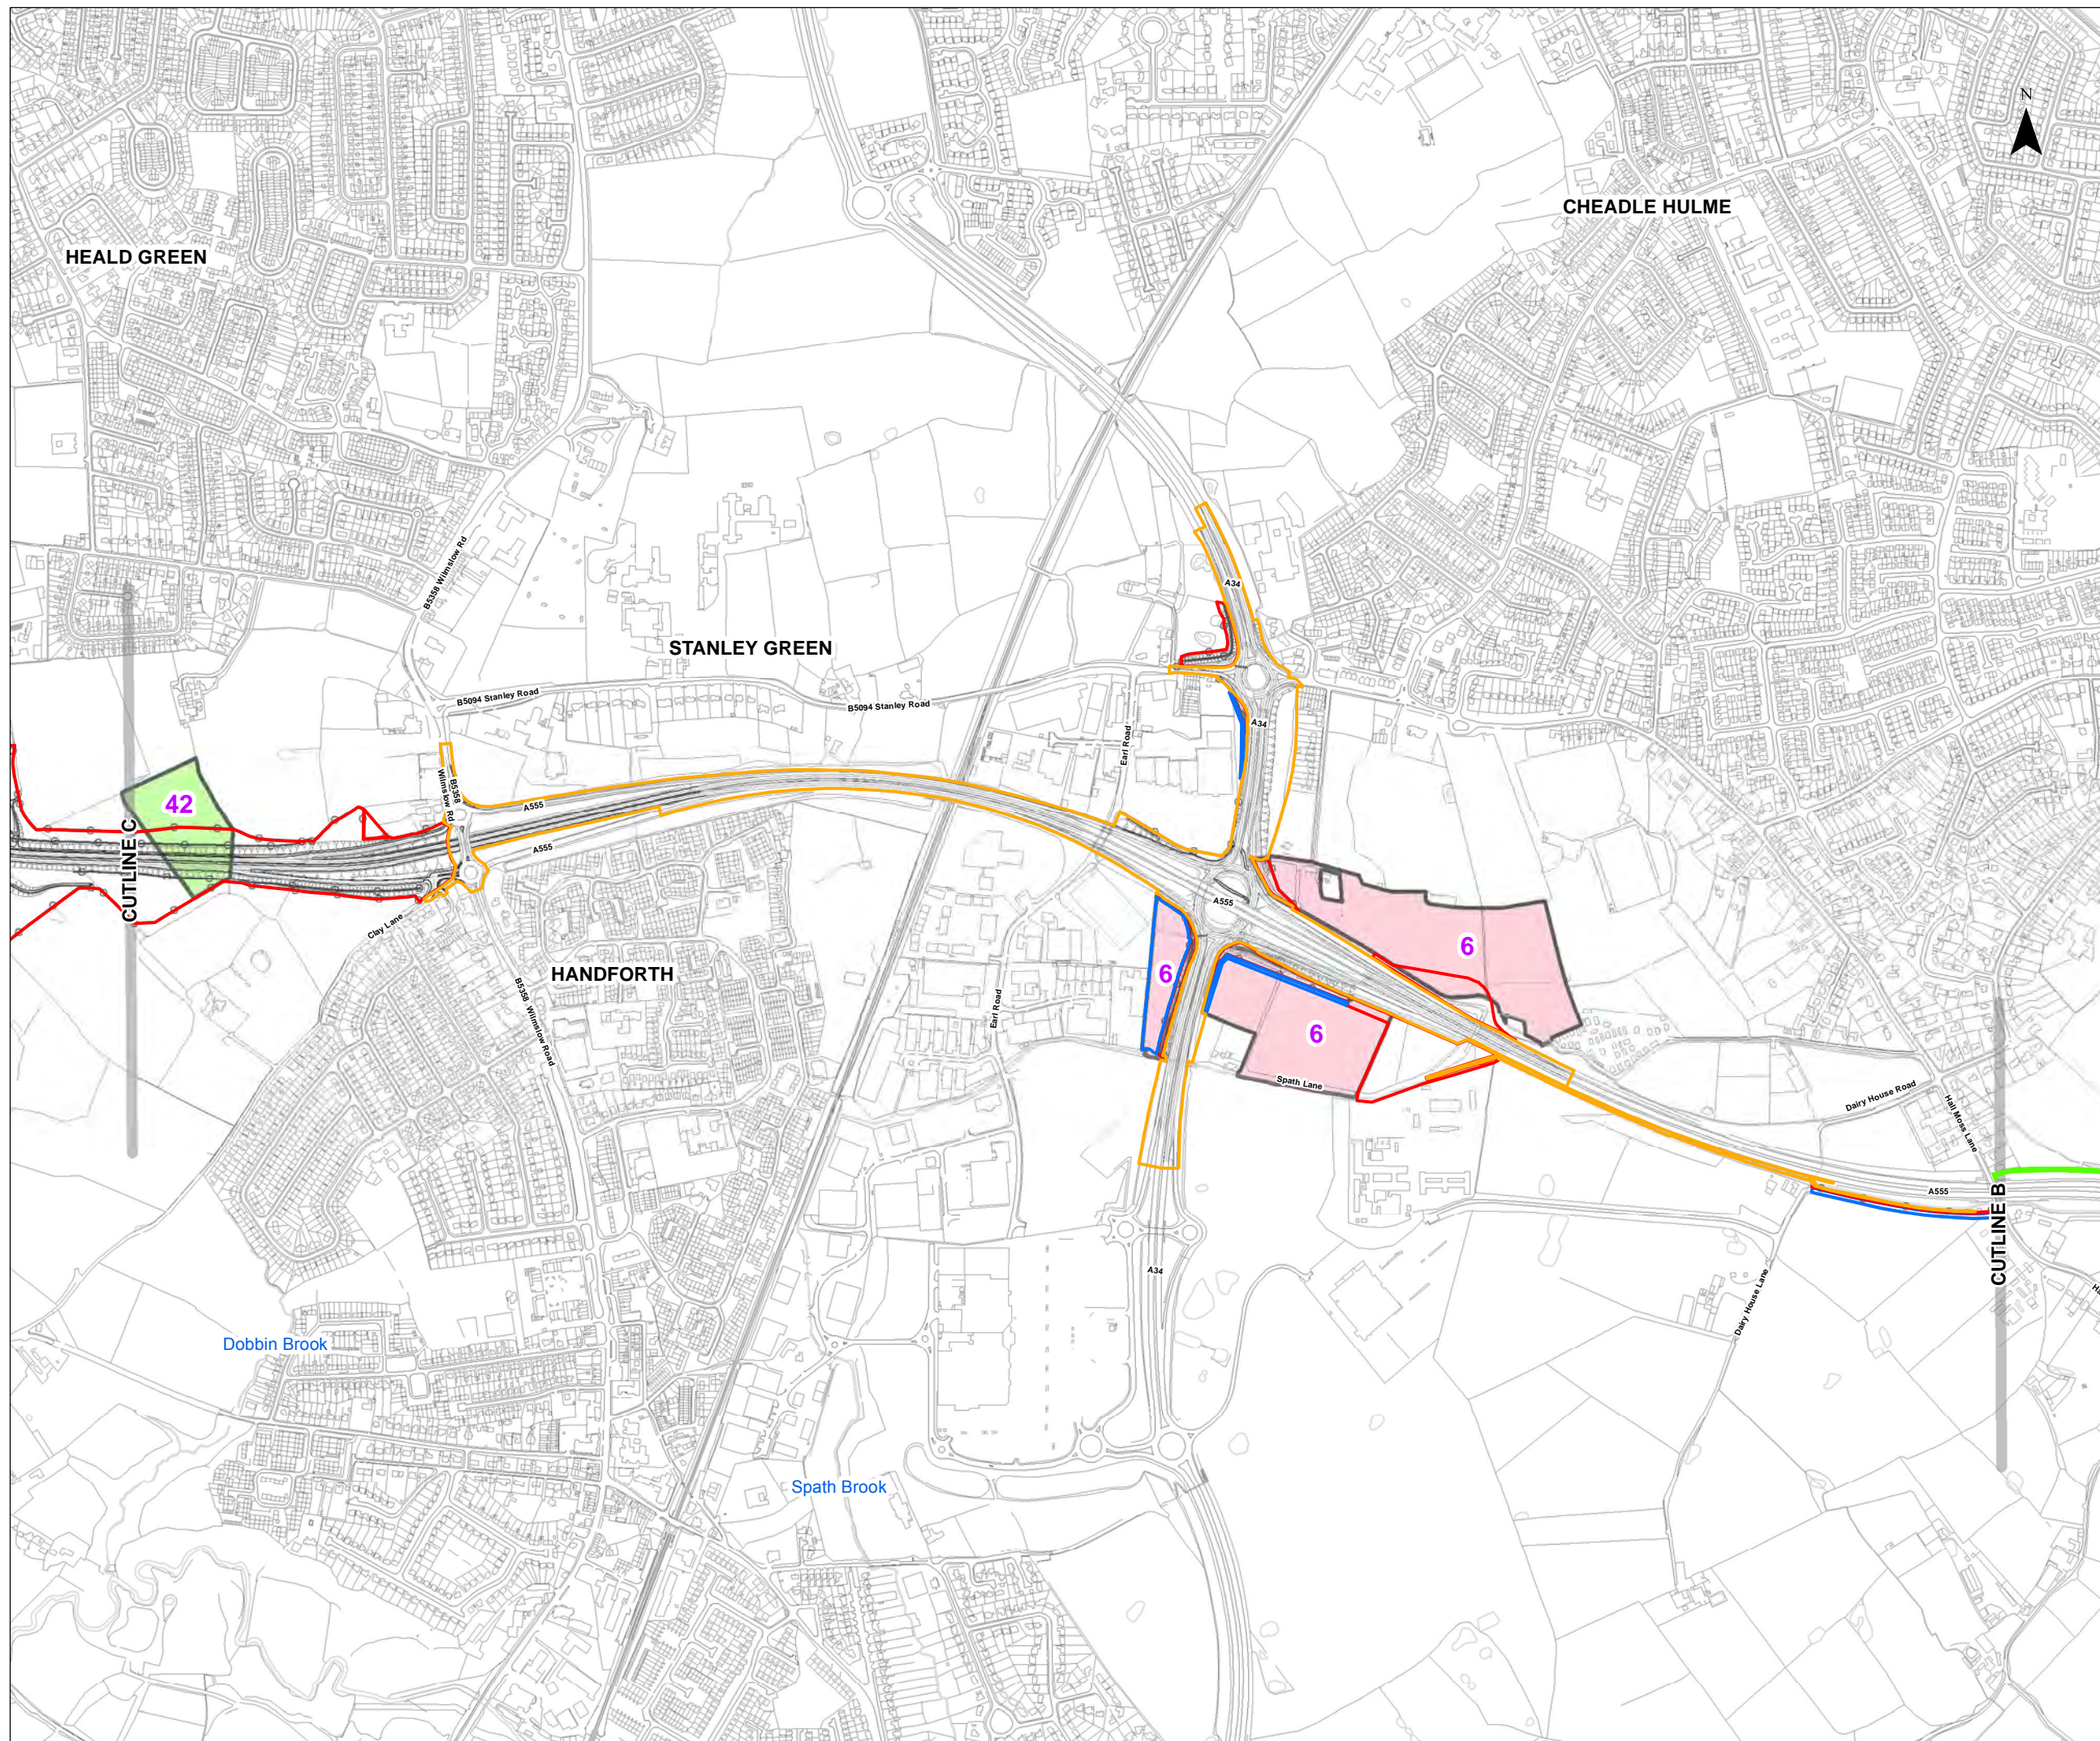Figure No. **FIGURE 15.6**





**LEGEND**

Agricultural Land and Reference number

**SCHEME**

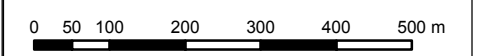
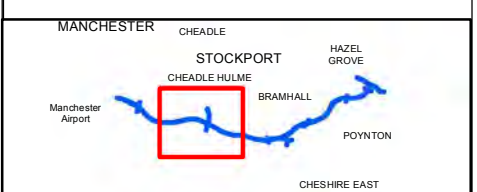
Land Required Permanent

Land Required Licence

Easement

Land owned by Local Authority

Proposed Scheme



Scale @ A3 **1:5,000** Date **11-10-13**

This map is based upon Ordnance Survey material with the permission of Ordnance Survey on behalf of the Controller of Her Majesty's Stationery Office © Crown copyright. Unauthorised reproduction infringes Crown copyright and may lead to prosecution or civil proceedings. (LA100019571) (2009).

This drawing may be used only for the purpose intended and only written dimensions shall be used



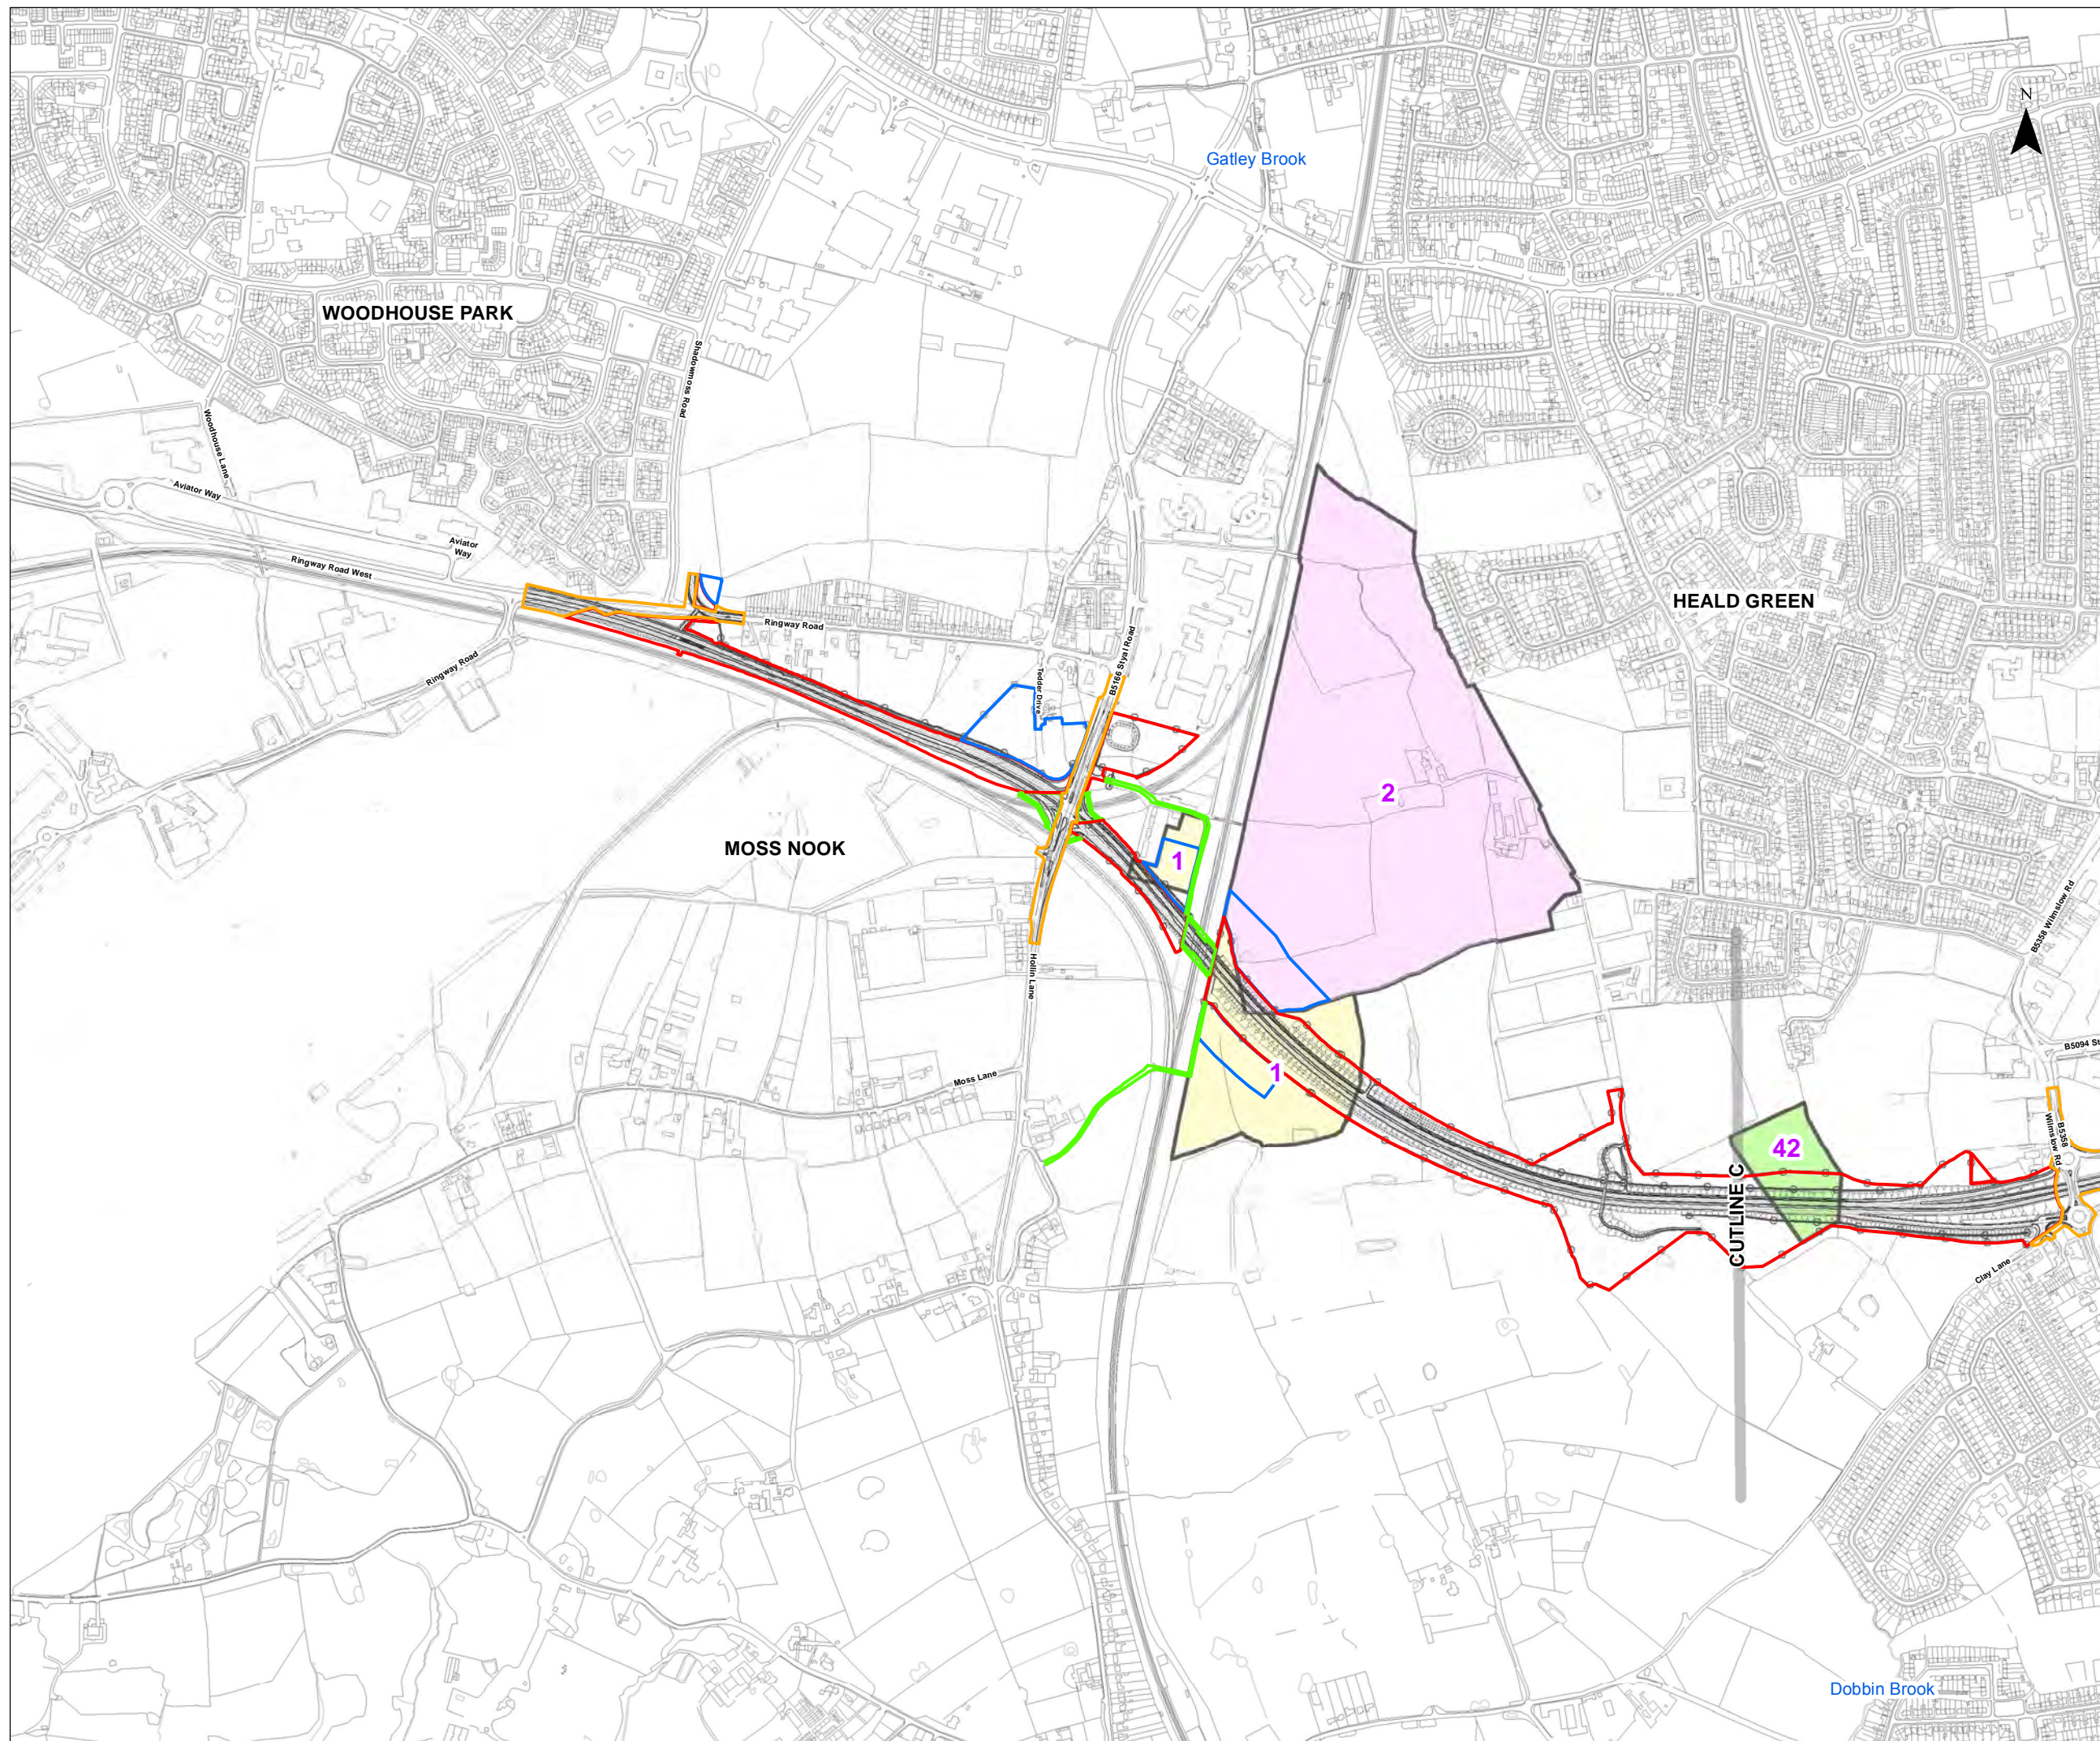
Client **Stockport M.B.C**

Project **SEMMMS A6 to Manchester Airport Relief Road**







Title **AGRICULTURAL IMPACT ASSESSMENT**



Figure No. **FIGURE 15.7**





**LEGEND**

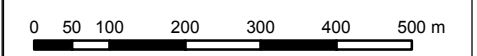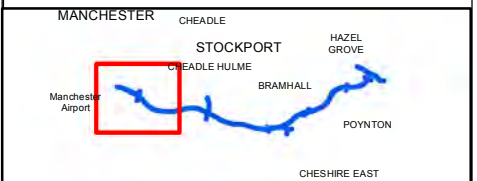-  Agricultural Land and Reference number
  
- SCHEME**
-  Land Required Permanent
-  Land Required Licence
-  Easement
-  Land owned by Local Authority
  
-  Proposed Scheme



Scale @ A3 **1:5,000** Date **11-10-13**

This map is based upon Ordnance Survey material with the permission of Ordnance Survey on behalf of the Controller of Her Majesty's Stationery Office © Crown copyright. Unauthorised reproduction infringes Crown copyright and may lead to prosecution or civil proceedings. (LA100019571) (2009).

This drawing may be used only for the purpose intended and only written dimensions shall be used



**Client** Stockport M.B.C

**Project** SEMMMS A6 to Manchester Airport Relief Road

**Title** AGRICULTURAL IMPACT ASSESSMENT

**Figure No.** FIGURE 15.8