



This map is reproduced from Ordnance Survey material with the permission of Ordnance Survey on behalf of the Controller of Her Majesty's Stationery Office © Crown copyright. Unauthorised reproduction infringes Crown copyright and may lead to prosecution or civil proceedings. Stockport Metropolitan Borough Council 100019571 2012

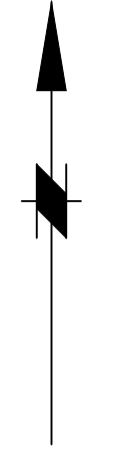

LEGEND

- REFERS TO AN EXISTING SPEED LIMIT
- REFERS TO A PROPOSED SPEED LIMIT

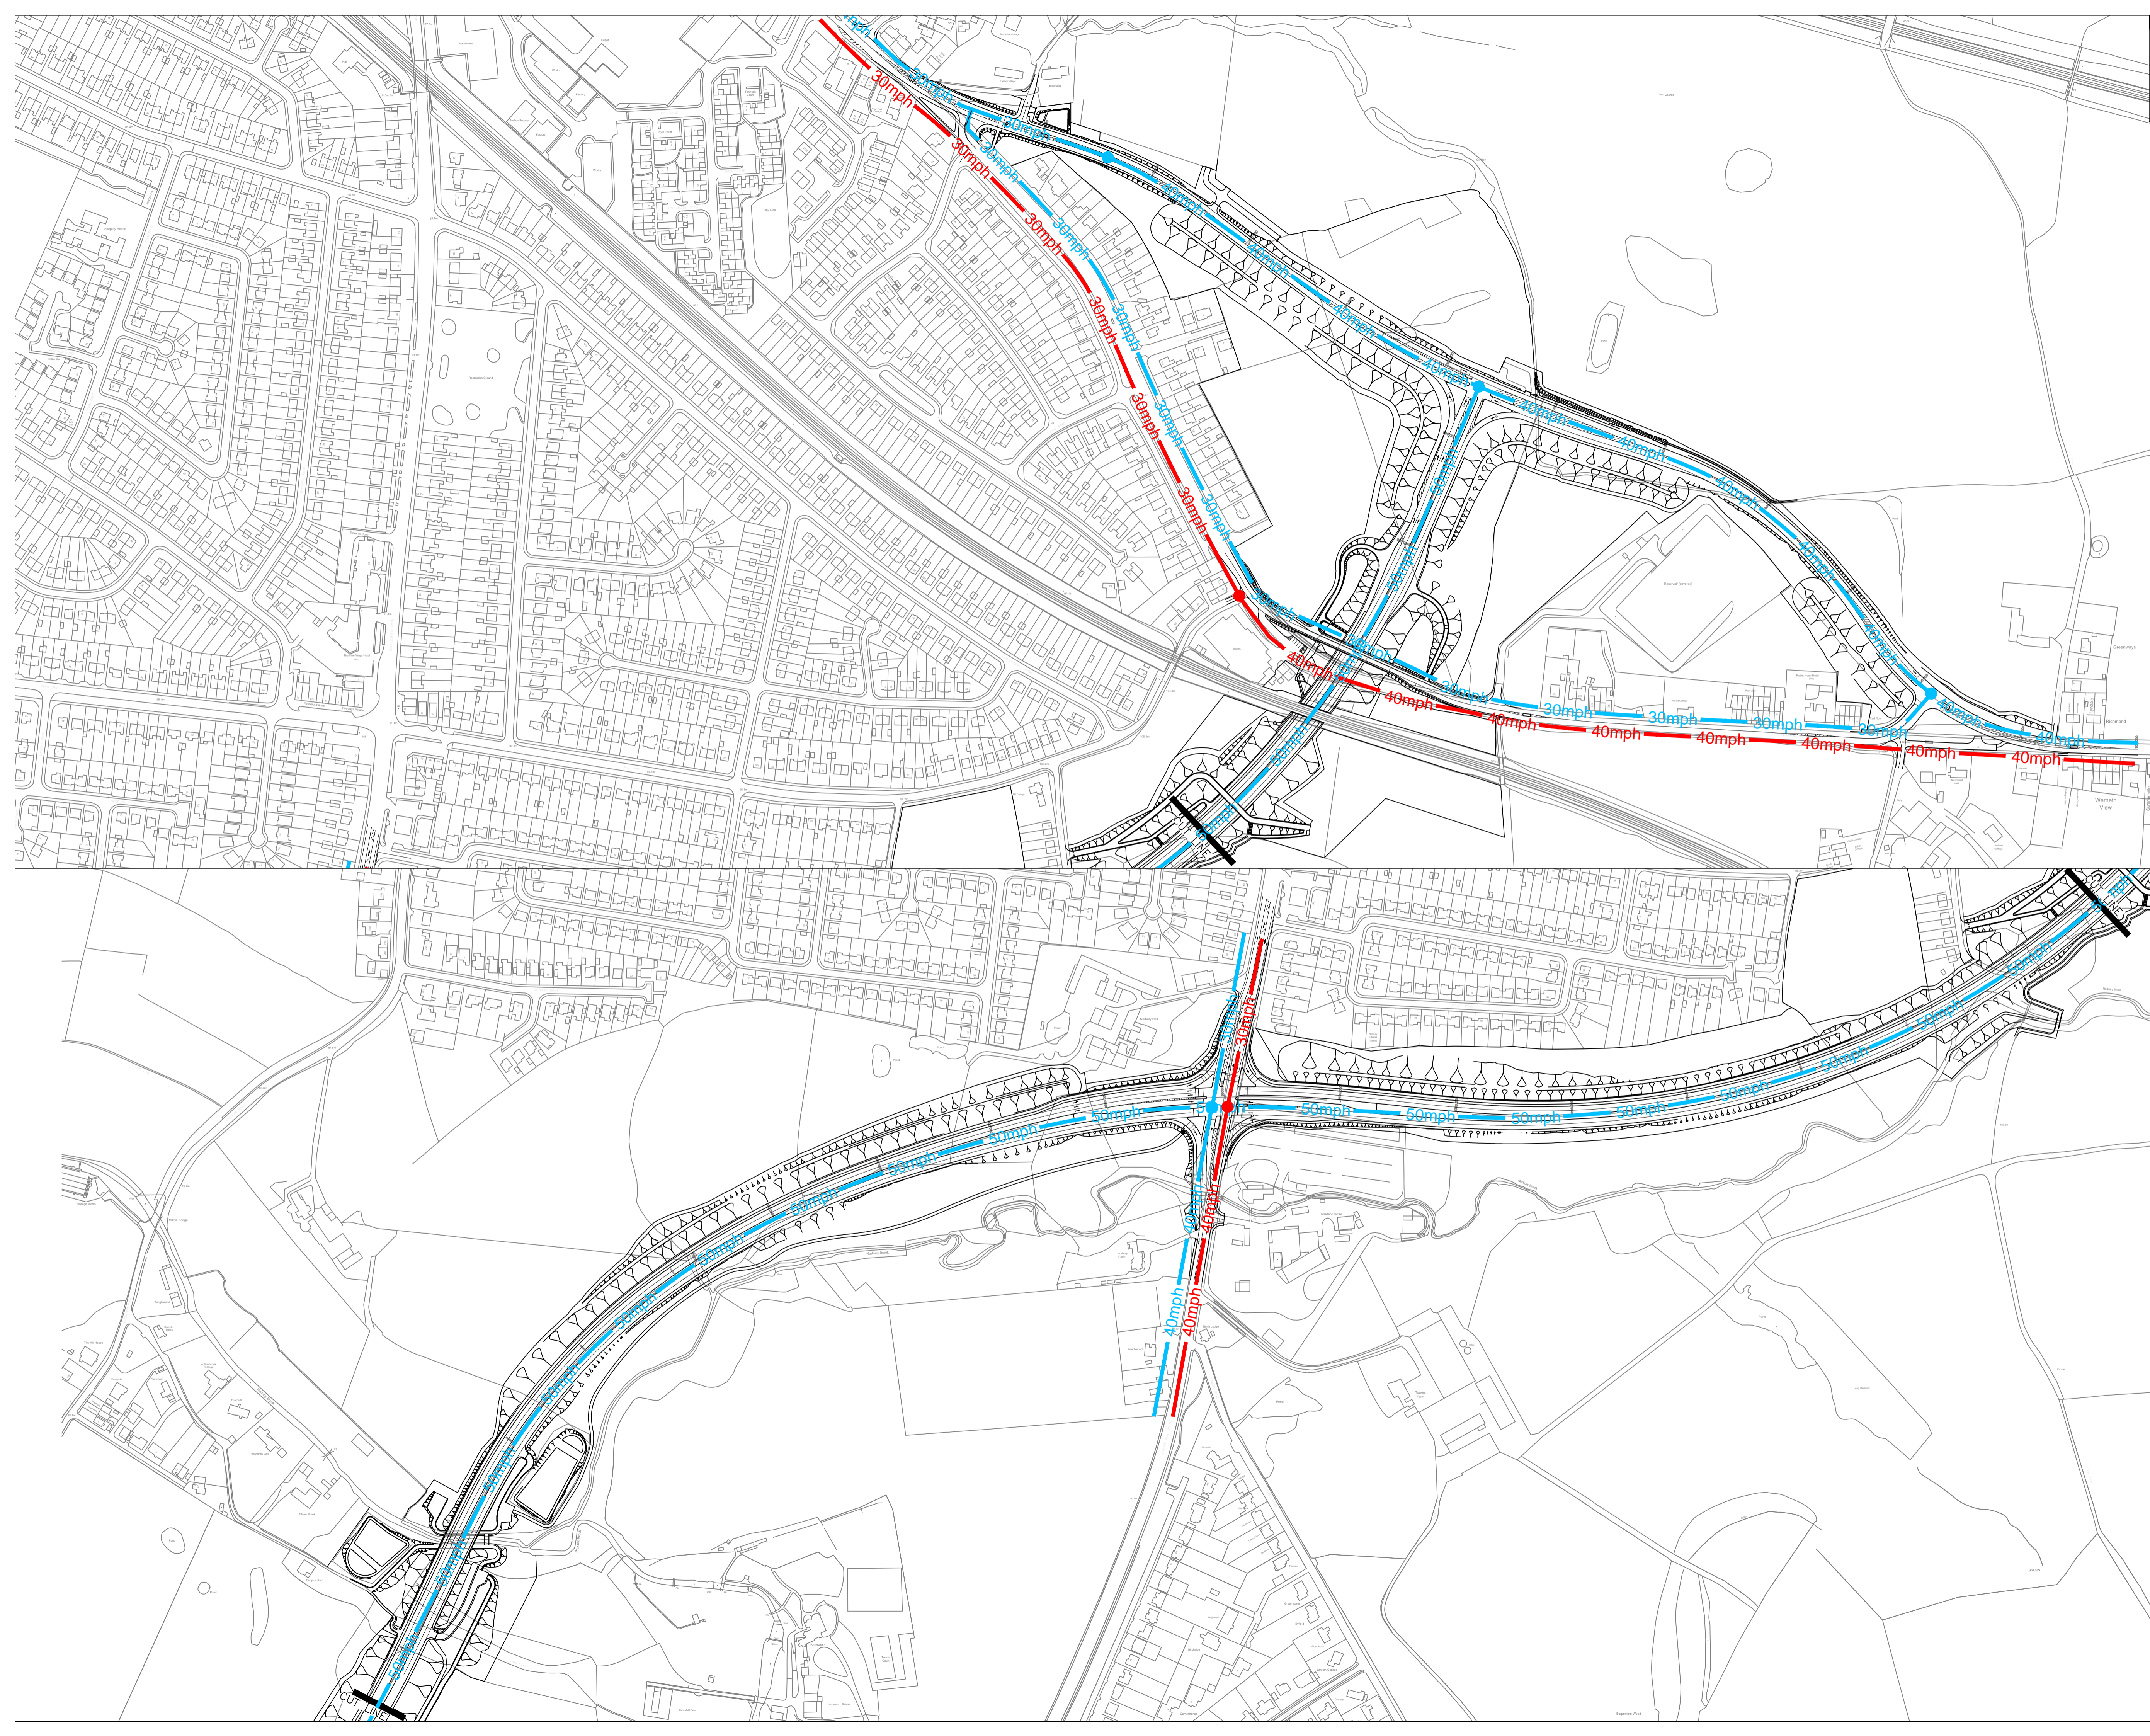

Rev.	Drawn	Checked	Date	Revision Details

www.semmms.info

STOPFORD HOUSE
STOCKPORT SK9 4JX
TEL : 0161 474 4351
FAX : 0161 474 4353

Jim McMahon BS: C.Eng. MICE
SERVICE DIRECTOR, MAJOR PROJECTS

Job Title
A6 - MANCHESTER AIRPORT RELIEF ROAD

Drawing Title
EXISTING AND PROPOSED HIGHWAY SPEED LIMITS 1 OF 4

Drawn	Engineer	Checked	Approved
SC	SC	NH	AB
Date	Date	Date	Date
29.08.13	29.08.13	02.10.13	02.10.13
Size	Scale		
A1	1:2500		
SCG No.	Filename		
Drawing No.	Revision		
1007/3D/DF7/A6-MA/SL/242			