



This map is reproduced from Ordnance Survey material with the permission of Ordnance Survey on behalf of the Controller of Her Majesty's Stationery Office © Crown copyright. Unauthorised reproduction infringes Crown copyright and may lead to prosecution or civil proceedings. Stockport Metropolitan Borough Council 100019571 2012

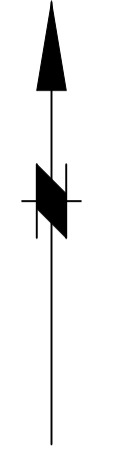

**LEGEND**

- REFERS TO AN EXISTING SPEED LIMIT
- REFERS TO A PROPOSED SPEED LIMIT

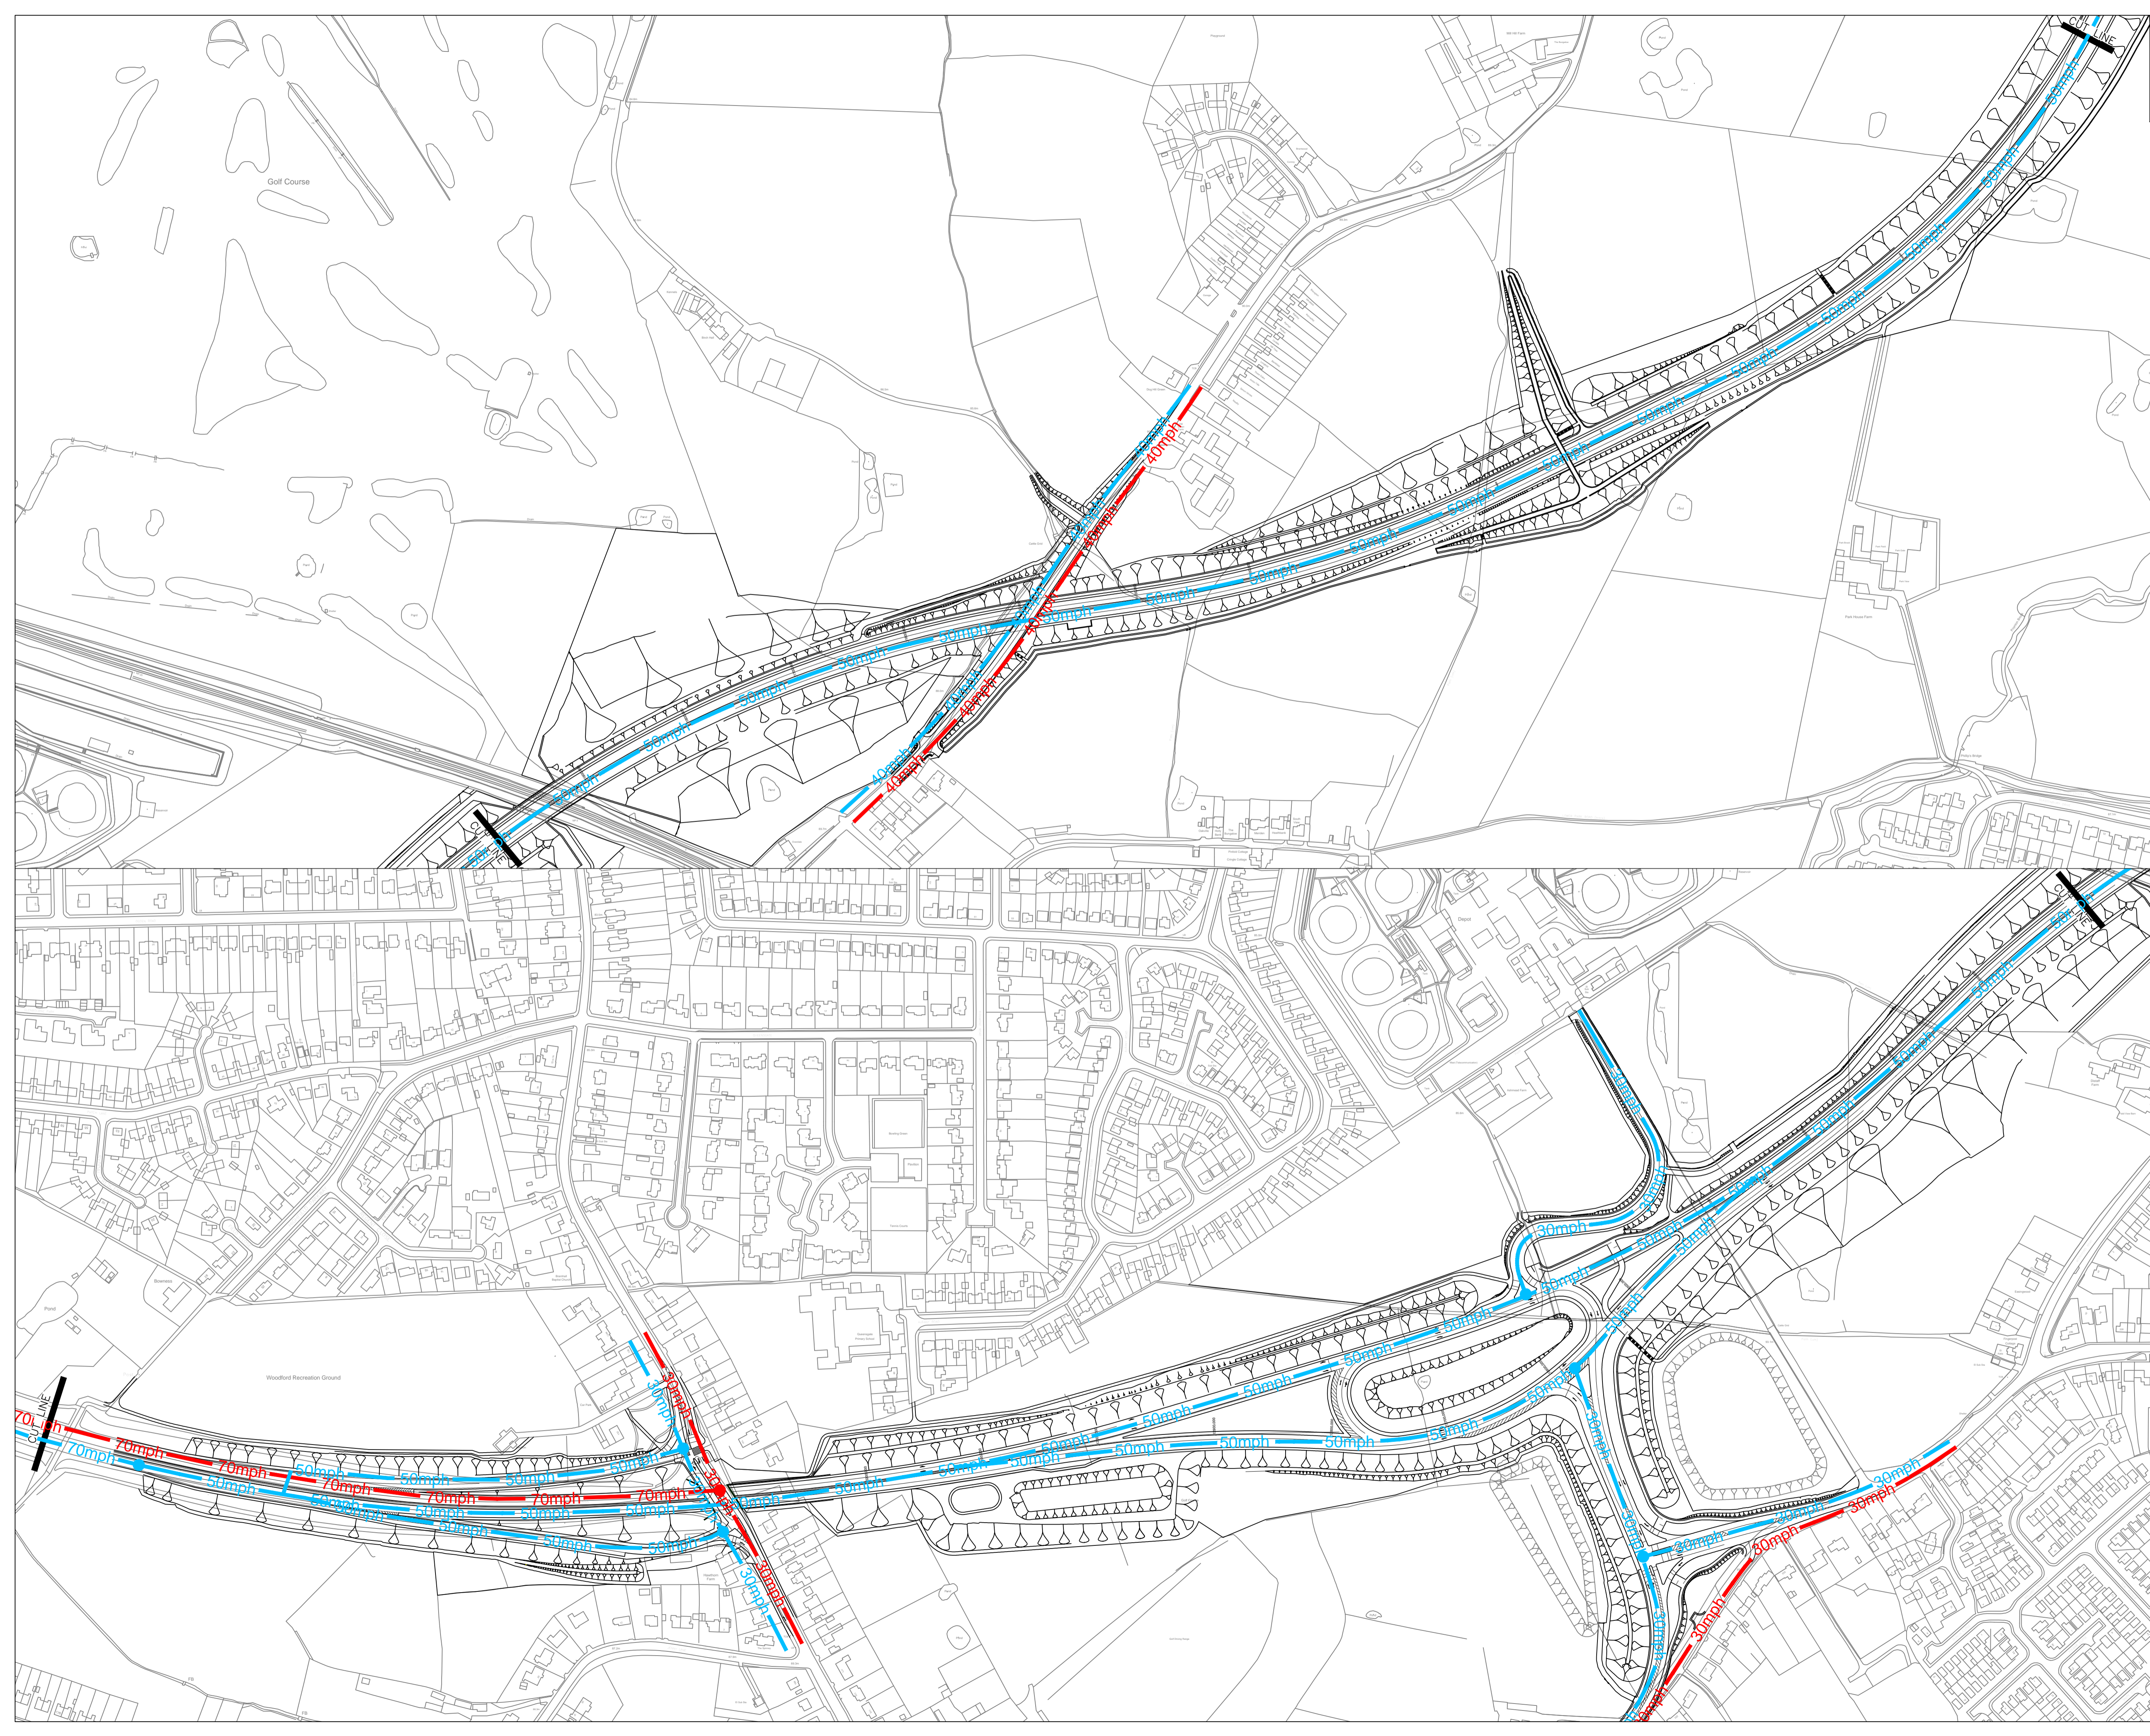

Rev.	Drawn	Checked	Date	Revision Details

[www.semmms.info](http://www.semmms.info)

STOPFORD HOUSE  
 STOCKPORT SK11 5UE  
 TEL : 0161 474 4331  
 FAX : 0161 474 4633

Jim McMahon BS: C.Eng. MICE  
 SERVICE DIRECTOR, MAJOR PROJECTS

Job Title  
**A6 - MANCHESTER AIRPORT RELIEF ROAD**

Drawing Title  
**EXISTING AND PROPOSED HIGHWAY SPEED LIMITS  
 2 OF 4**

Drawn	Engineer	Checked	Approved
SC	SC	NH	AB
Date	Date	Date	Date
29.08.13	28.08.13	03.10.13	03.10.13
Size	Scale		
A1	1:2500		
SCG No.	Filename		
Drawing No.	Revision		
1007/3D/DF7/A6-MA/SL/243			