

Planned	CC/TA	19/10/13	B
Planned	CC/TA	23/09/13	A
Check	By	Date	Suffix
Check			

LEGEND	
	A - CATEGORY TREES, GROUPS & HEDGES (HIGH QUALITY & VALUE)
	C - CATEGORY TREES, GROUPS & HEDGES (LOW QUALITY & VALUE)
	B - CATEGORY TREES, GROUPS & HEDGES (MODERATE QUALITY & VALUE)
	U - CATEGORY TREES, GROUPS & HEDGES (UNSUITABLE FOR RETENTION)
	UNCATEGORISED TREES, GROUPS & HEDGEROWS AS DEFINED BY TOPOGRAPHICAL SURVEY OR ESTIMATED ON SITE
	INDICATES ROOT PROTECTION AREAS - AS DEFINED BY BS 5837:2012
	EXTENT OF GROUPED TREES OR OTHER ARBOREAL FEATURES
	PLANNING BOUNDARY

Job Title  
**A6 TO MANCHESTER AIRPORT RELIEF ROAD**

Drawing Title  
**TREE SURVEY PLAN (SHEET 13 OF 19)**

Scale at A1 1:1250 (or as shown)	Approved AK
Drawn CCC	Originated PLY LAND
Stage 1 check TA	Date 09/09/13

URS Infrastructure & Environment UK Limited 4th Floor, Bridgewater House Whitworth Street Manchester, M1 6LT United Kingdom T +44 (0)161 975900 F +44 (0)161 975909 www.ursinfra.com	
Drawing Number <b>47064524 - T13</b>	Rev <b>B</b>


THIS DRAWING MAY BE USED ONLY FOR THE PURPOSE INTENDED AND ONLY WRITTEN DIMENSIONS SHALL BE USED

FOR INFORMATION SEE DRAWING T12

FOR INFORMATION BEYOND THIS POINT SEE DRAWING T12


Plot Date : 47064524 - TREE SURVEY PLAN

DB1H

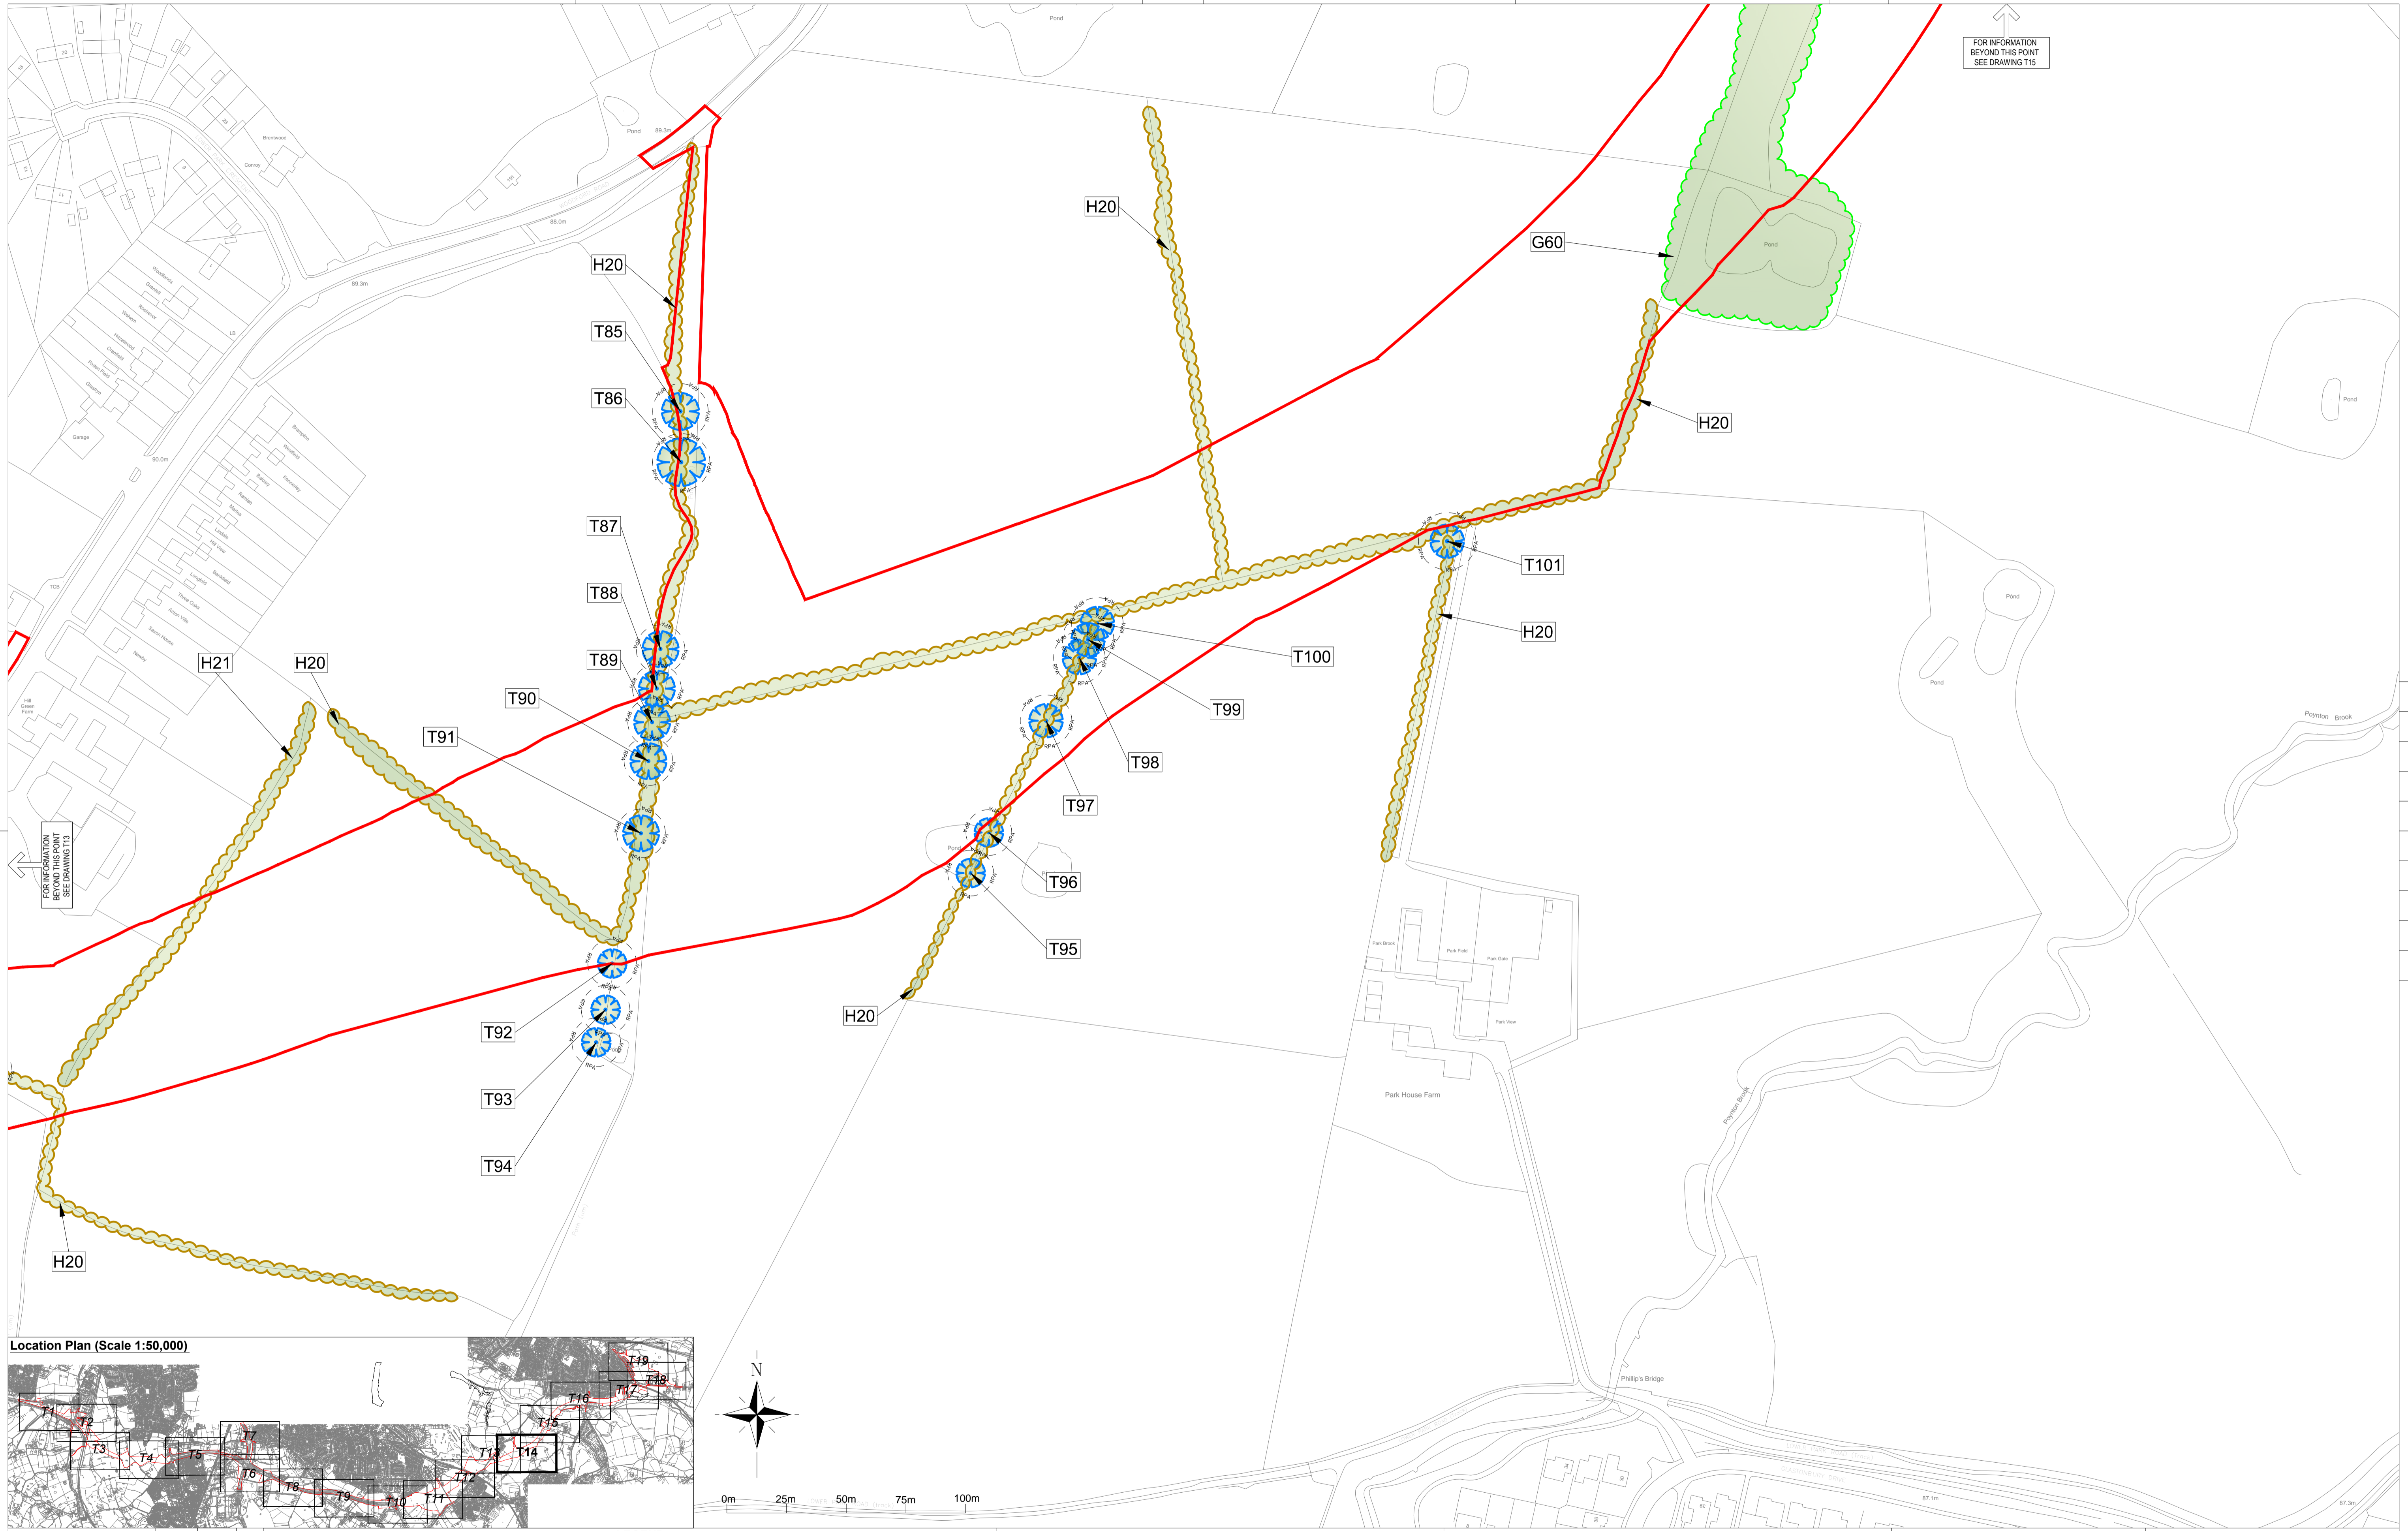

FOR INFORMATION  
BEYOND THIS POINT  
SEE DRAWING T15

FOR INFORMATION  
BEYOND THIS POINT  
SEE DRAWING T13

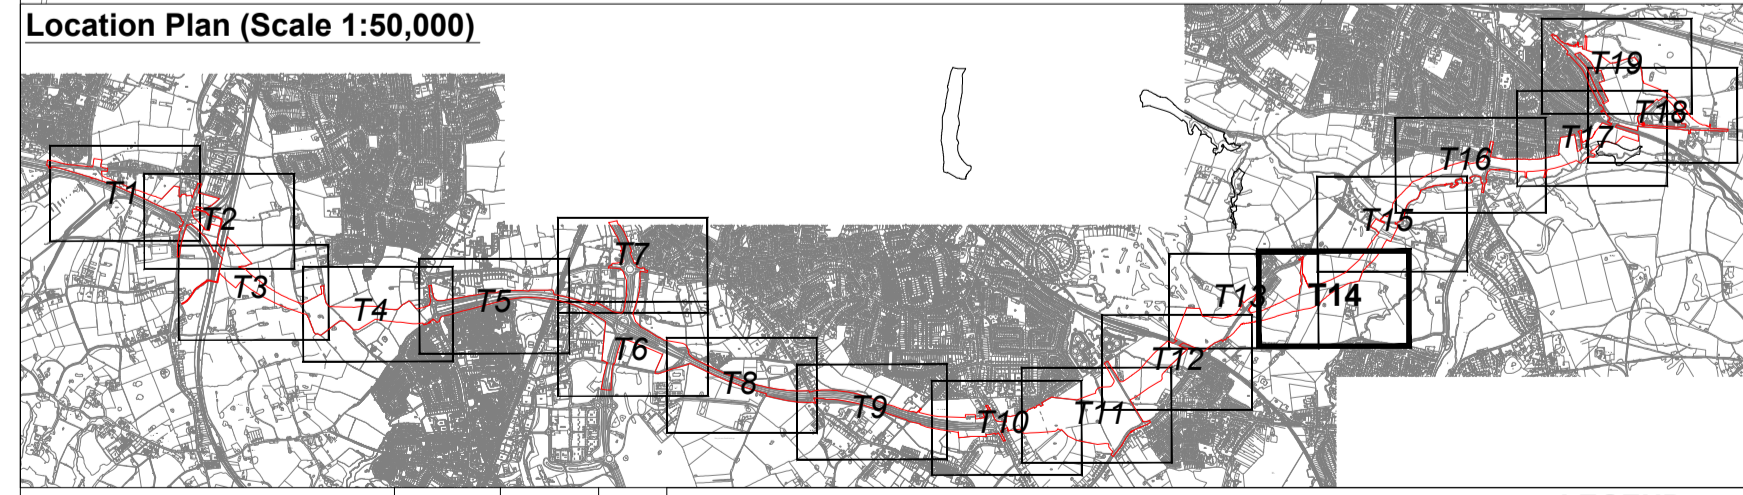

Plans updated with new red line planning boundary	CC/TA	19/10/13	B
Plans updated with new red line planning boundary	CC/TA	23/09/13	A
Revision Details	By	Date	Suffix
Drawing Status	Check		
<b>PLANNING</b>			

**LEGEND**

A - CATEGORY TREES, GROUPS & HEDGES (HIGH QUALITY & VALUE)	C - CATEGORY TREES, GROUPS & HEDGES (LOW QUALITY & VALUE)	UNCATEGORISED TREES, GROUPS & HEDGEROWS AS DEFINED BY TOPOGRAPHICAL SURVEY OR ESTIMATED ON SITE	EXTENT OF GROUPED TREES OR OTHER ARBOREAL FEATURES
B - CATEGORY TREES, GROUPS & HEDGES (MODERATE QUALITY & VALUE)	U - CATEGORY TREES, GROUPS & HEDGES (UNSUITABLE FOR RETENTION)	INDICATES ROOT PROTECTION AREAS - AS DEFINED BY BS 5837:2012	PLANNING BOUNDARY

Note: Tree categories as defined by BS5837:2012. Plans to be read in conjunction with URS Tree Survey Report.

Job Title  
**A6 TO MANCHESTER AIRPORT RELIEF ROAD**

Drawing Title  
**TREE SURVEY PLAN (SHEET 14 OF 19)**

Scale at A1 <b>1:1250 (or as shown)</b>			
Drawn CCC	Approved AK	Originated PLY LAND	Date 09/09/13
Stage 1 check TA	Stage 2 check		

URS Infrastructure & Environment UK Limited  
4th Floor, Bridgewater House  
Wilkinson Street  
Manchester, M1 6LT  
United Kingdom  
T +44 (0)161 975900  
F +44 (0)161 975909  
www.ursinfra.com



**URS**

Drawing Number <b>47064524 - T14</b>	Rev <b>B</b>
---	-----------------

THIS DRAWING MAY BE USED ONLY FOR THE PURPOSE INTENDED AND ONLY WRITTEN DIMENSIONS SHALL BE USED

Plot Date : 47064524 - TREE SURVEY PLAN

DB1H

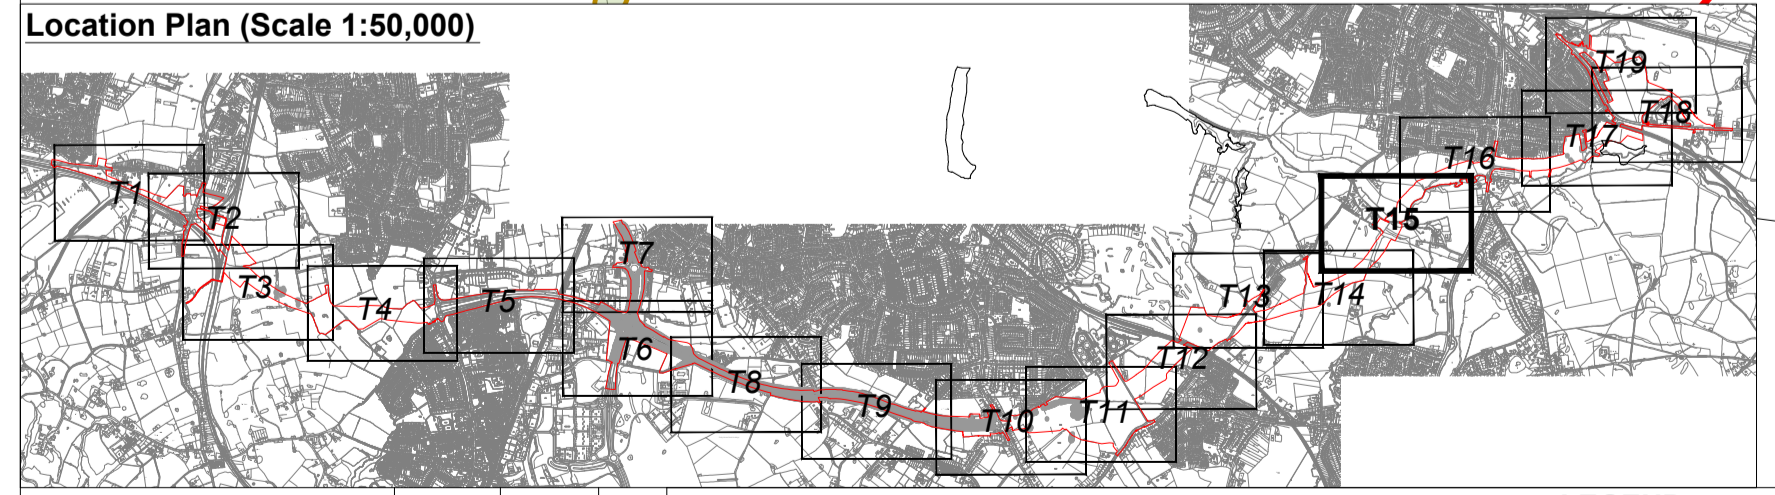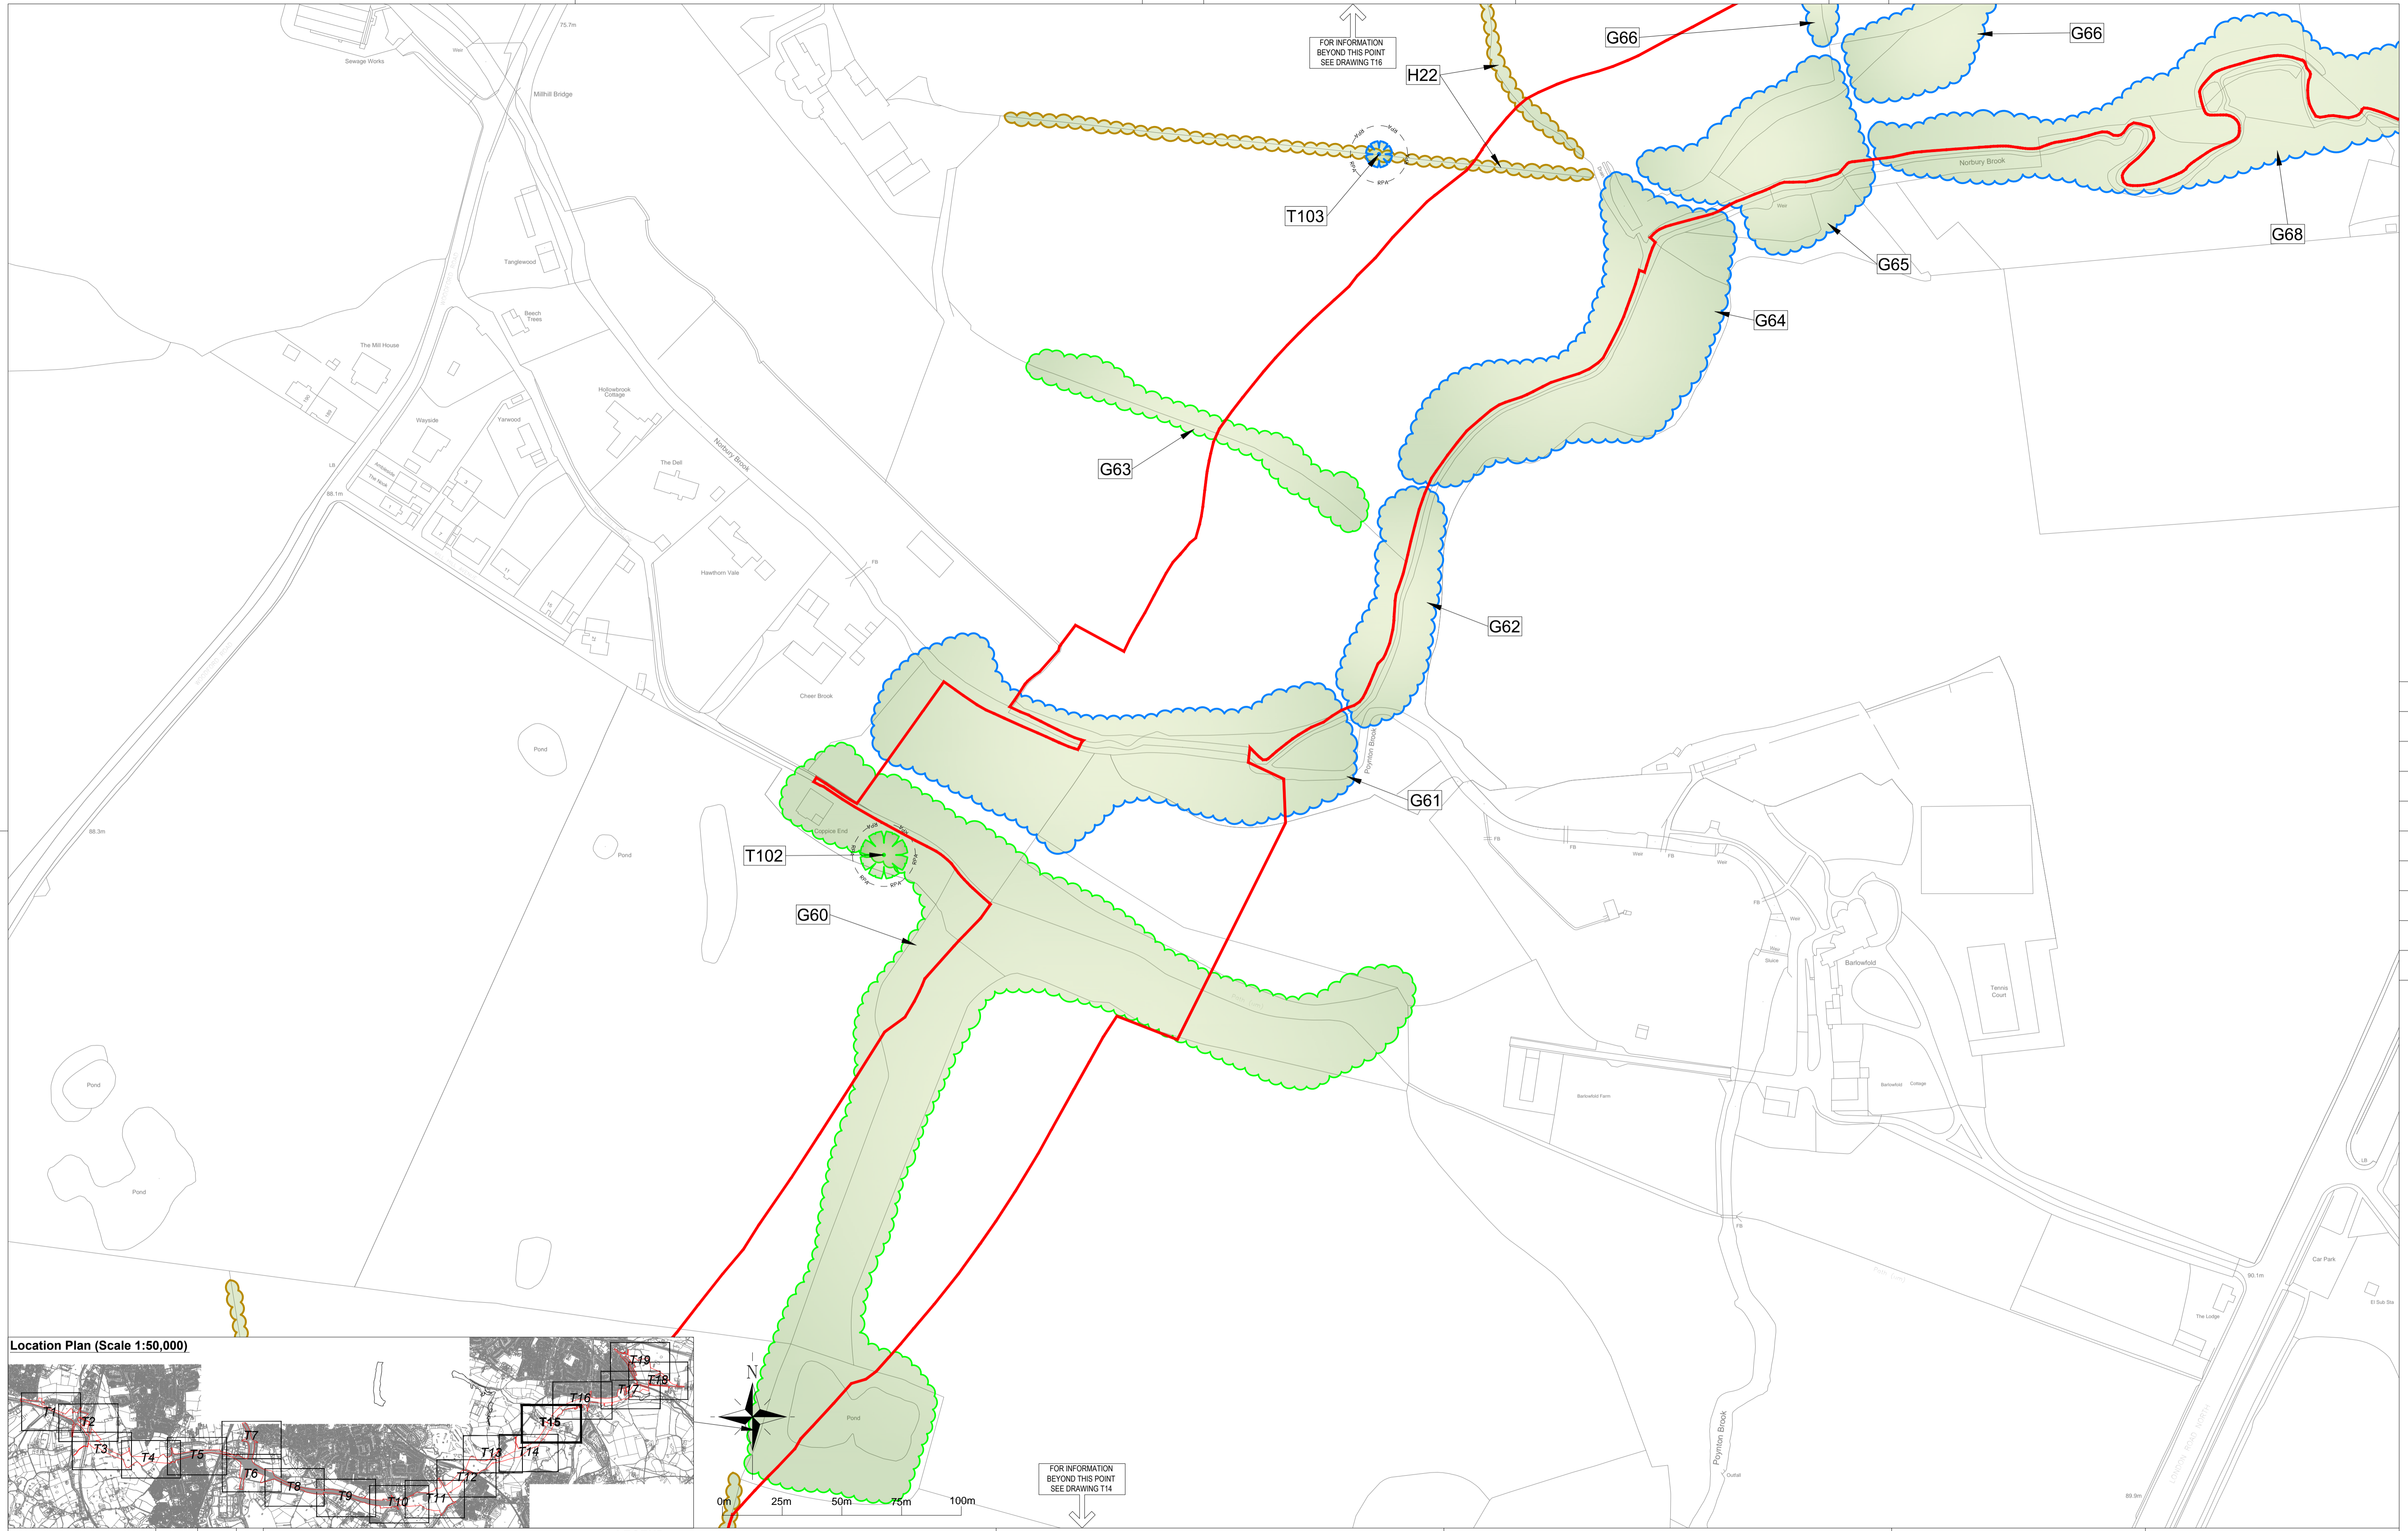

**LEGEND**

	A - CATEGORY TREES, GROUPS & HEDGES (HIGH QUALITY & VALUE)		C - CATEGORY TREES, GROUPS & HEDGES (LOW QUALITY & VALUE)		UNCATEGORISED TREES, GROUPS & HEDGEROWS AS DEFINED BY TOPOGRAPHICAL SURVEY OR ESTIMATED ON SITE		EXTENT OF GROUPED TREES OR OTHER ARBOREAL FEATURES
	B - CATEGORY TREES, GROUPS & HEDGES (MODERATE QUALITY & VALUE)		U - CATEGORY TREES, GROUPS & HEDGES (UNSUITABLE FOR RETENTION)		INDICATES ROOT PROTECTION AREAS - AS DEFINED BY BS 5837:2012		PLANNING BOUNDARY



*Note: Tree categories as defined by BS5837:2012. Plans to be read in conjunction with URS Tree Survey Report.*

Job Title  
**A6 TO MANCHESTER AIRPORT RELIEF ROAD**


Drawing Title  
**TREE SURVEY PLAN (SHEET 15 OF 19)**

Scale at A1 <b>1:1250 (or as shown)</b>		Approved <b>AK</b>	
Drawn <b>CCC</b>	Stage 1 check <b>TA</b>	Originated <b>PLY LAND</b>	Date <b>09/09/13</b>
URS Infrastructure & Environment UK Limited 4th Floor, Bridgewater House Wilmore Street Manchester, M1 6LT United Kingdom T +44 (0)161 979500 F +44 (0)161 979505 www.ursinfra.com		Drawing Number <b>47064524 - T15</b>	
THIS DRAWING MAY BE USED ONLY FOR THE PURPOSE INTENDED AND ONLY WRITTEN DIMENSIONS SHALL BE USED		Rev <b>B</b>	

Plot Date : 47064524 - TREE SURVEY PLAN

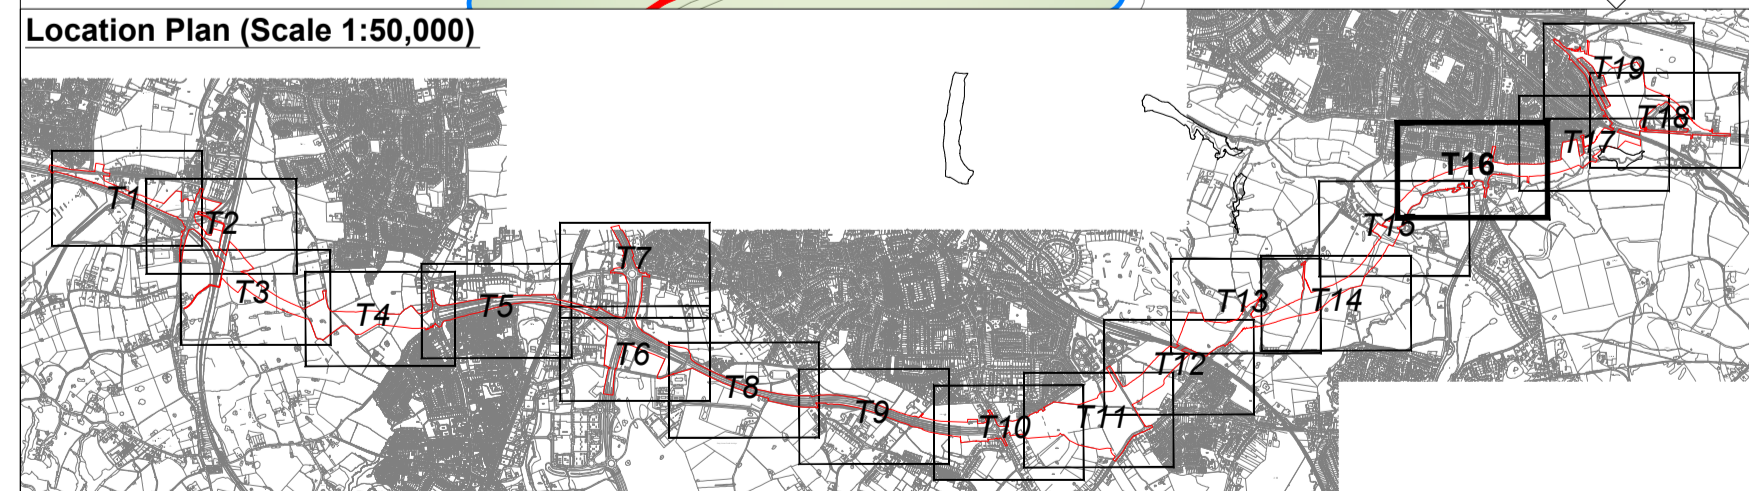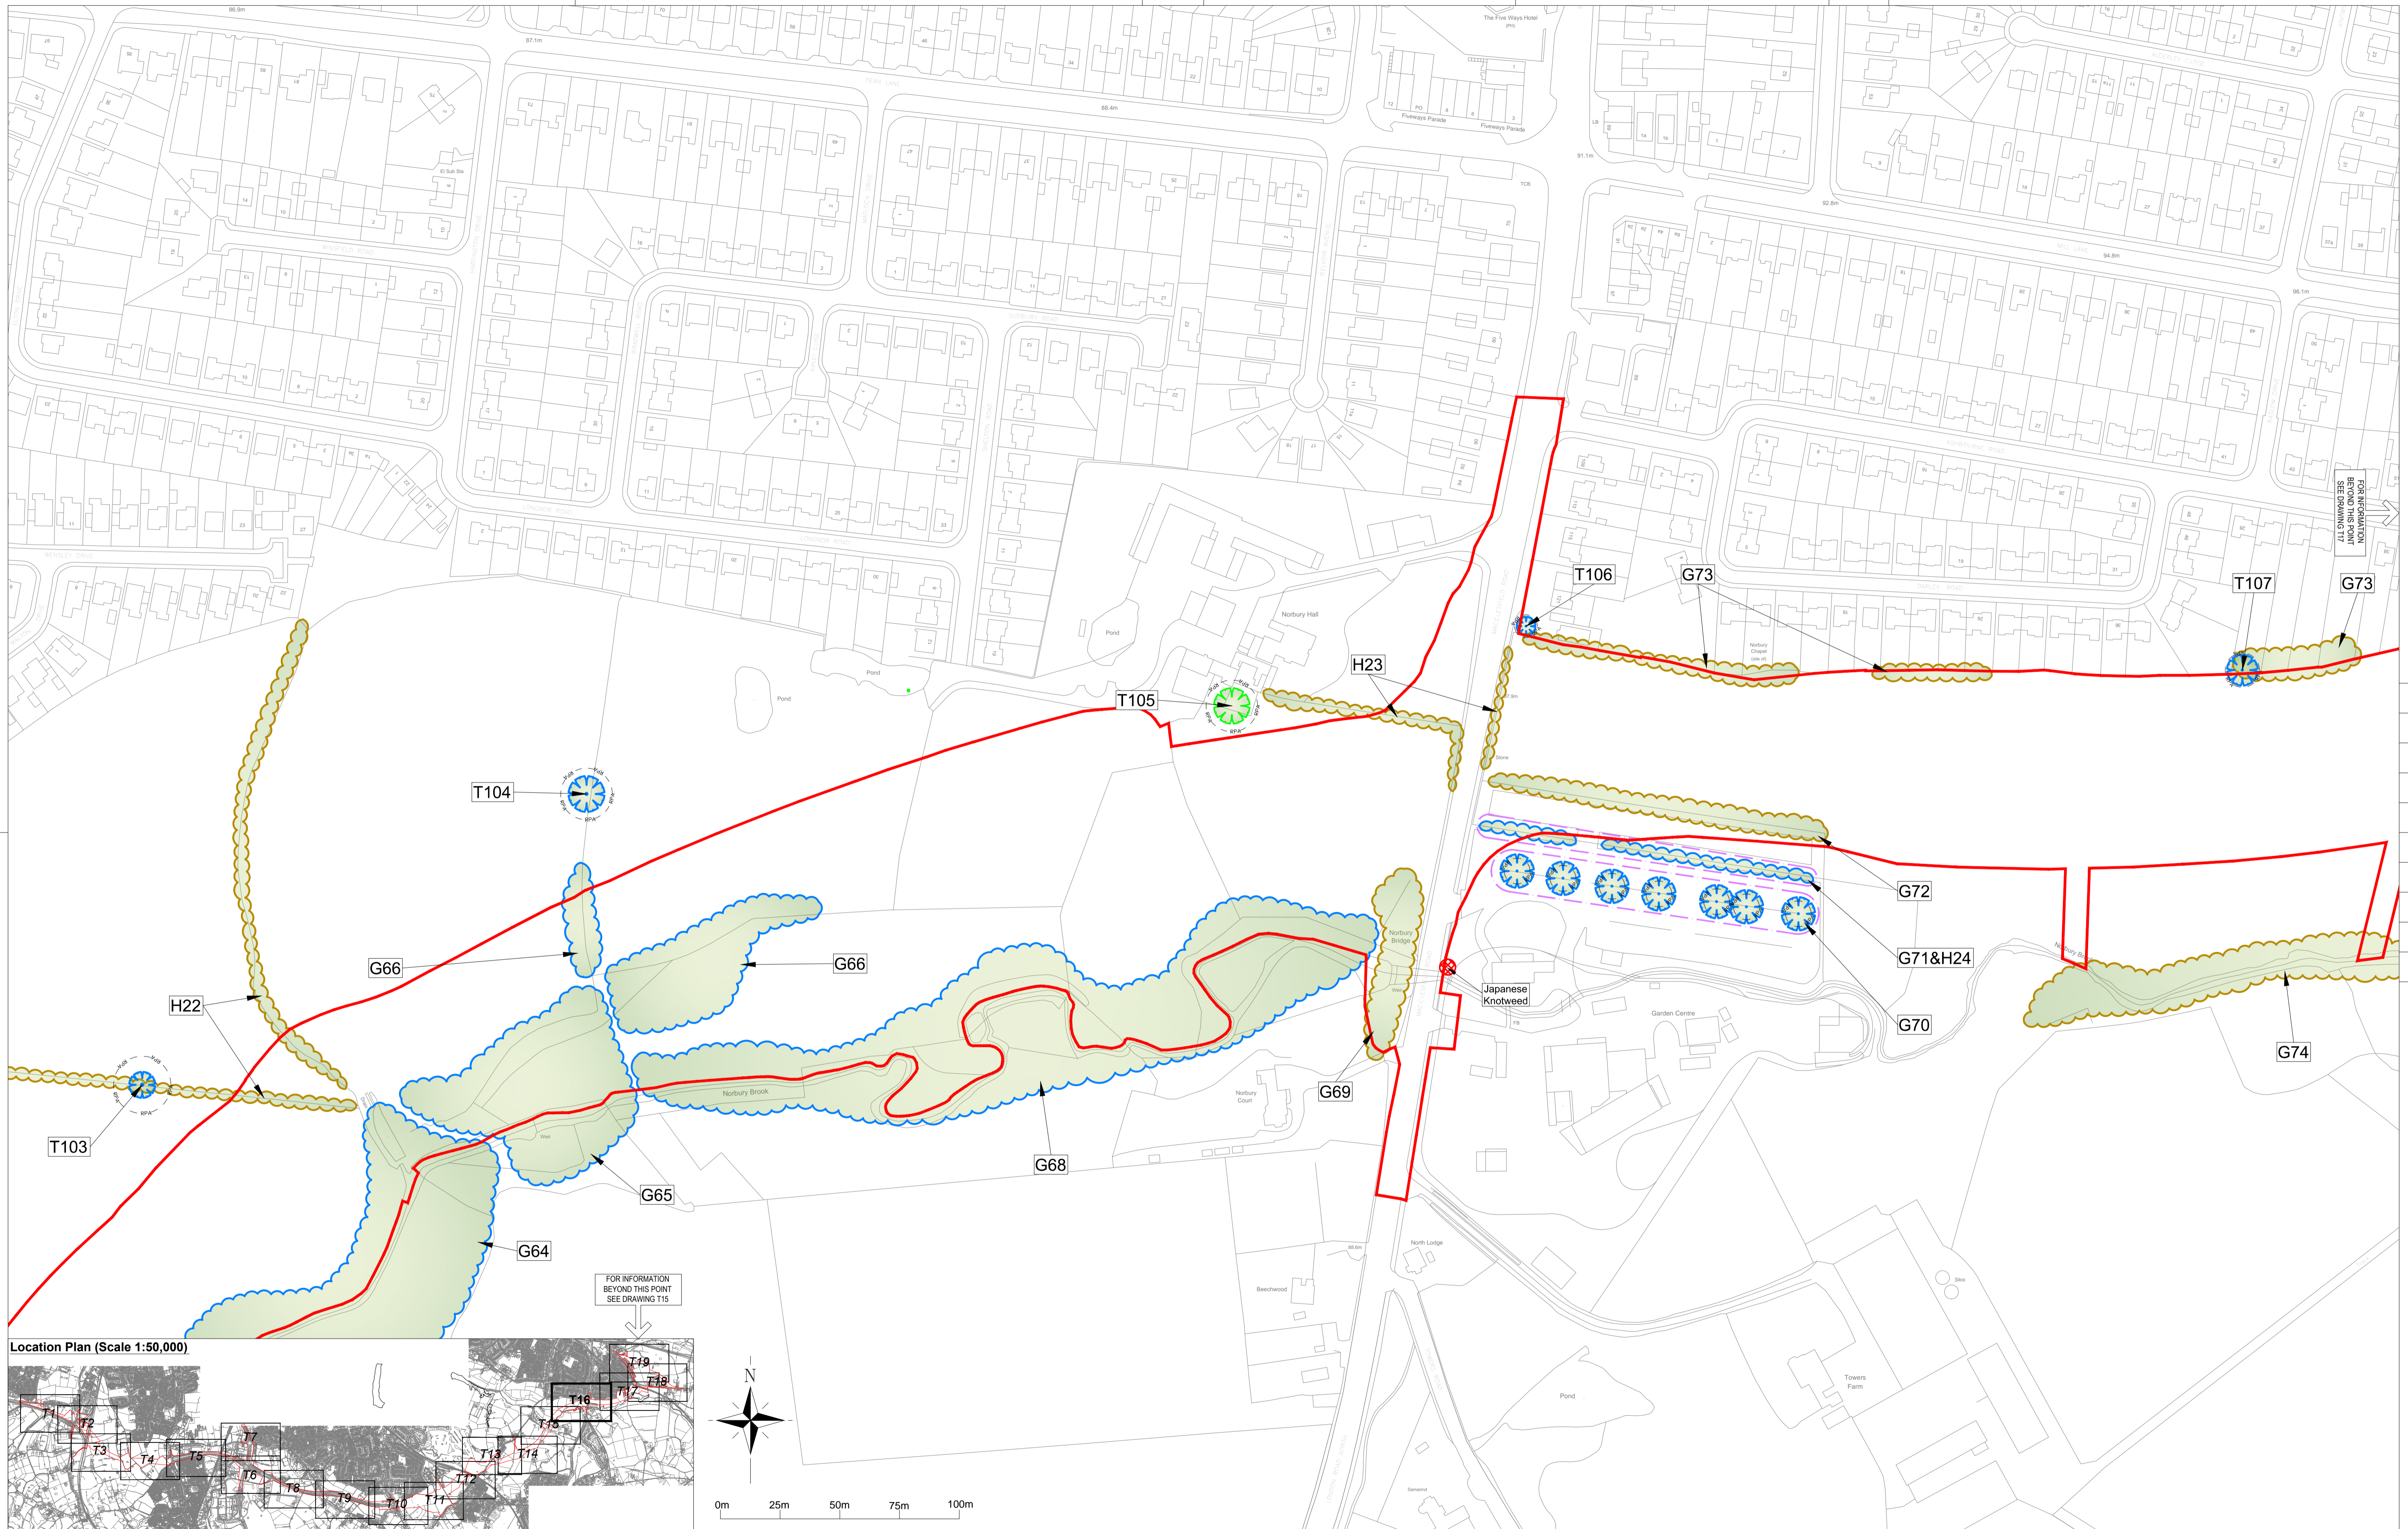

FOR INFORMATION  
BEYOND THIS POINT  
SEE DRAWING T15

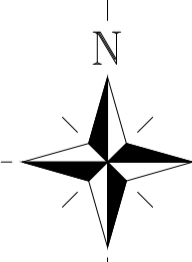

0m 25m 50m 75m 100m

Planned	CC/TA	15/10/13	B
Planned	CC/TA	23/09/13	A
Check	By	Date	Suffix
Check			
<b>PLANNING</b>			

		<b>A - CATEGORY TREES, GROUPS &amp; HEDGES (HIGH QUALITY &amp; VALUE)</b>			<b>C - CATEGORY TREES, GROUPS &amp; HEDGES (LOW QUALITY &amp; VALUE)</b>			<b>UNCATEGORISED TREES, GROUPS &amp; HEDGEROWS AS DEFINED BY TOPOGRAPHICAL SURVEY OR ESTIMATED ON SITE</b>		<b>EXTENT OF GROUPED TREES OR OTHER ARBOREAL FEATURES</b>
		<b>B - CATEGORY TREES, GROUPS &amp; HEDGES (MODERATE QUALITY &amp; VALUE)</b>			<b>U - CATEGORY TREES, GROUPS &amp; HEDGES (UNSUITABLE FOR RETENTION)</b>			<b>INDICATES ROOT PROTECTION AREAS - AS DEFINED BY BS 5837:2012</b>		<b>PLANNING BOUNDARY</b>

Note:  
Tree categories as defined by BS5837:2012.  
Plans to be read in conjunction with URS Tree Survey Report

Job Title  
**A6 TO MANCHESTER AIRPORT RELIEF ROAD**

Drawing Title  
**TREE SURVEY PLAN (SHEET 16 OF 19)**

Scale at A1 1:1250 (or as shown)	Drawn CCC	Approved AK	URS Infrastructure & Environment UK Limited 4th Floor, Bridgewater House Wilkinson Street Manchester, M1 6LT United Kingdom T +44 (0)161 975900 F +44 (0)161 975909 www.ursinfra.com
Stage 1 check TA	Stage 2 check PLY LAND	Originated Date 09/09/13	

THIS DRAWING MAY BE USED ONLY FOR THE PURPOSE INTENDED AND ONLY WRITTEN DIMENSIONS SHALL BE USED

Drawing Number <b>47064524 - T16</b>	Rev <b>B</b>
---	-----------------



Plot Date : 47064524 - TREE SURVEY PLAN

DB1H