
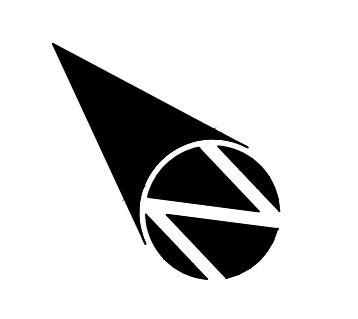


SECTION SCALE 1:500

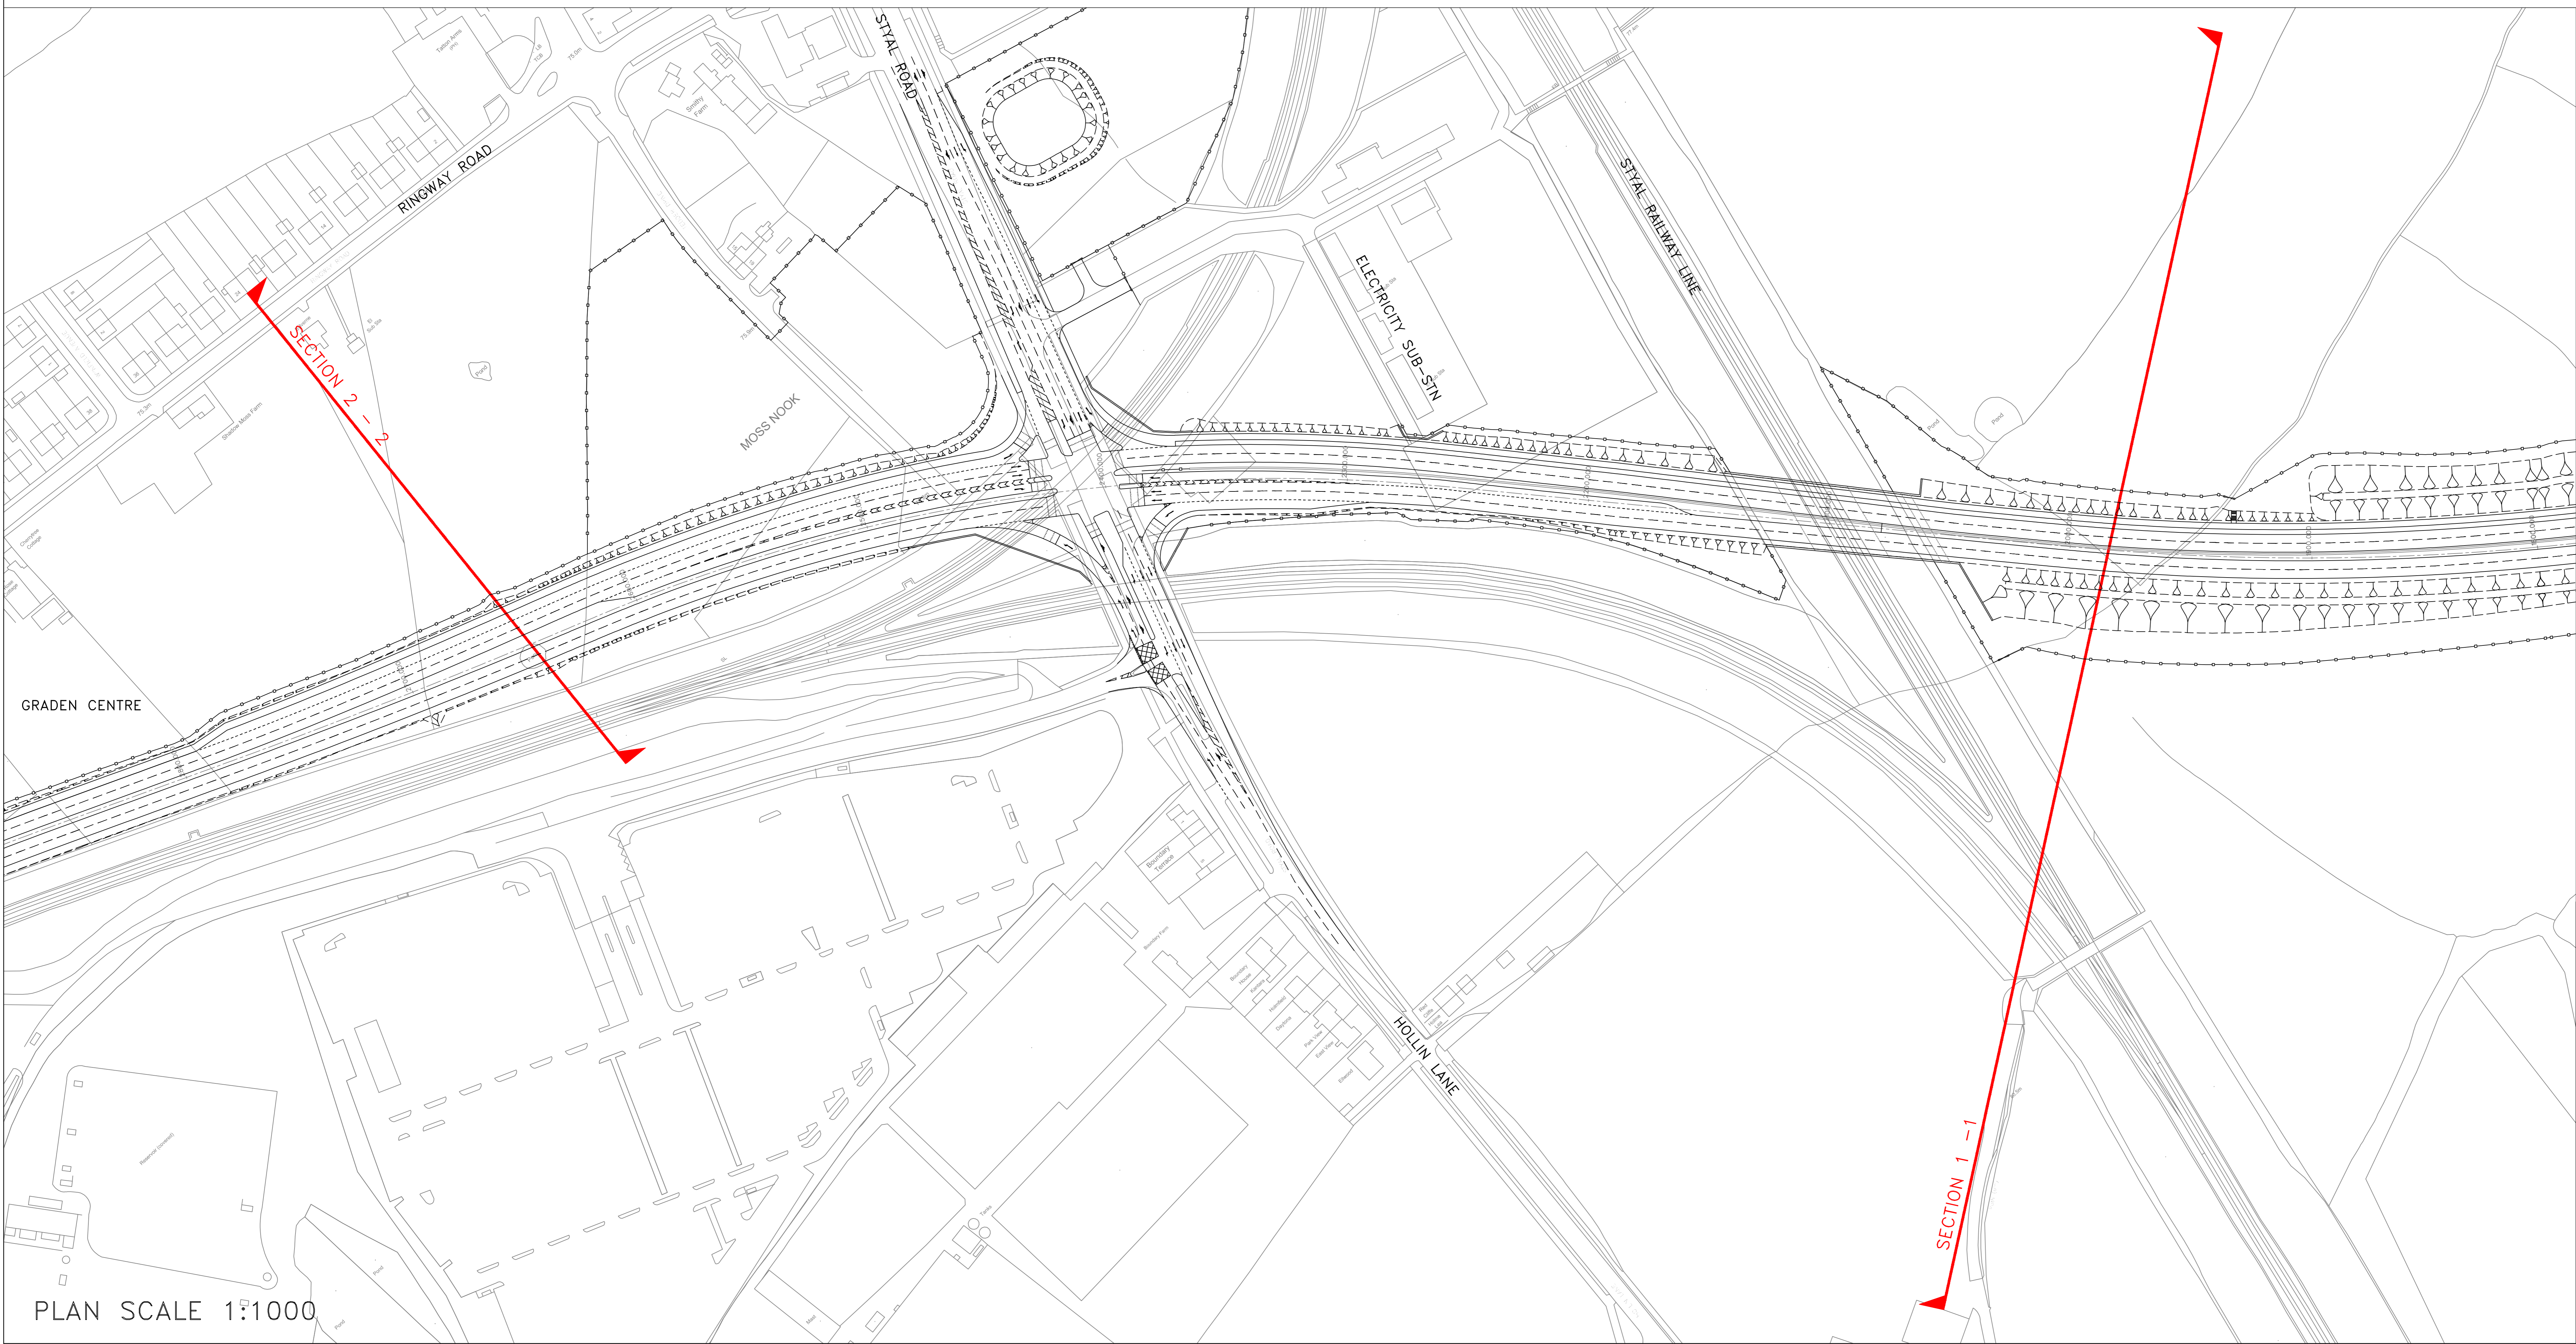

Rev.	Drawn	Checked	Date	Revision Details
AMENDMENTS				
www.semmms.info				
Jim Wilkinson BSc CEng MICE SERVICE DIRECTOR, MAJOR PROJECTS				STOKPORT HOUSE STOKPORT SK10 2JG Fax: 0161 275 4951
A6 to MANCHESTER AIRPORT RELIEF ROAD				
Drawing Title PREFERRED SCHEME CROSS SECTIONS SHEET 1				
Drawn	Engineer	Checked	Approved	
SEB	SP	NH	AB	
Date	Date	Date	Date	
25.09.13	03.10.13	03.10.13	03.10.13	
Size	Scale			
A0	AS SHOWN			
SOG No.	Filename			
Drawing No.	Revision			
1007/3D/DF7/A6-MA/XS/258				