


This map is reproduced from Ordnance Survey material with the permission of Ordnance Survey on behalf of the Controller of Her Majesty's Stationery Office © Crown copyright. Unauthorised reproduction infringes Crown copyright and may lead to prosecution of civil proceedings. Stockport Metropolitan Borough Council 100019571 2012

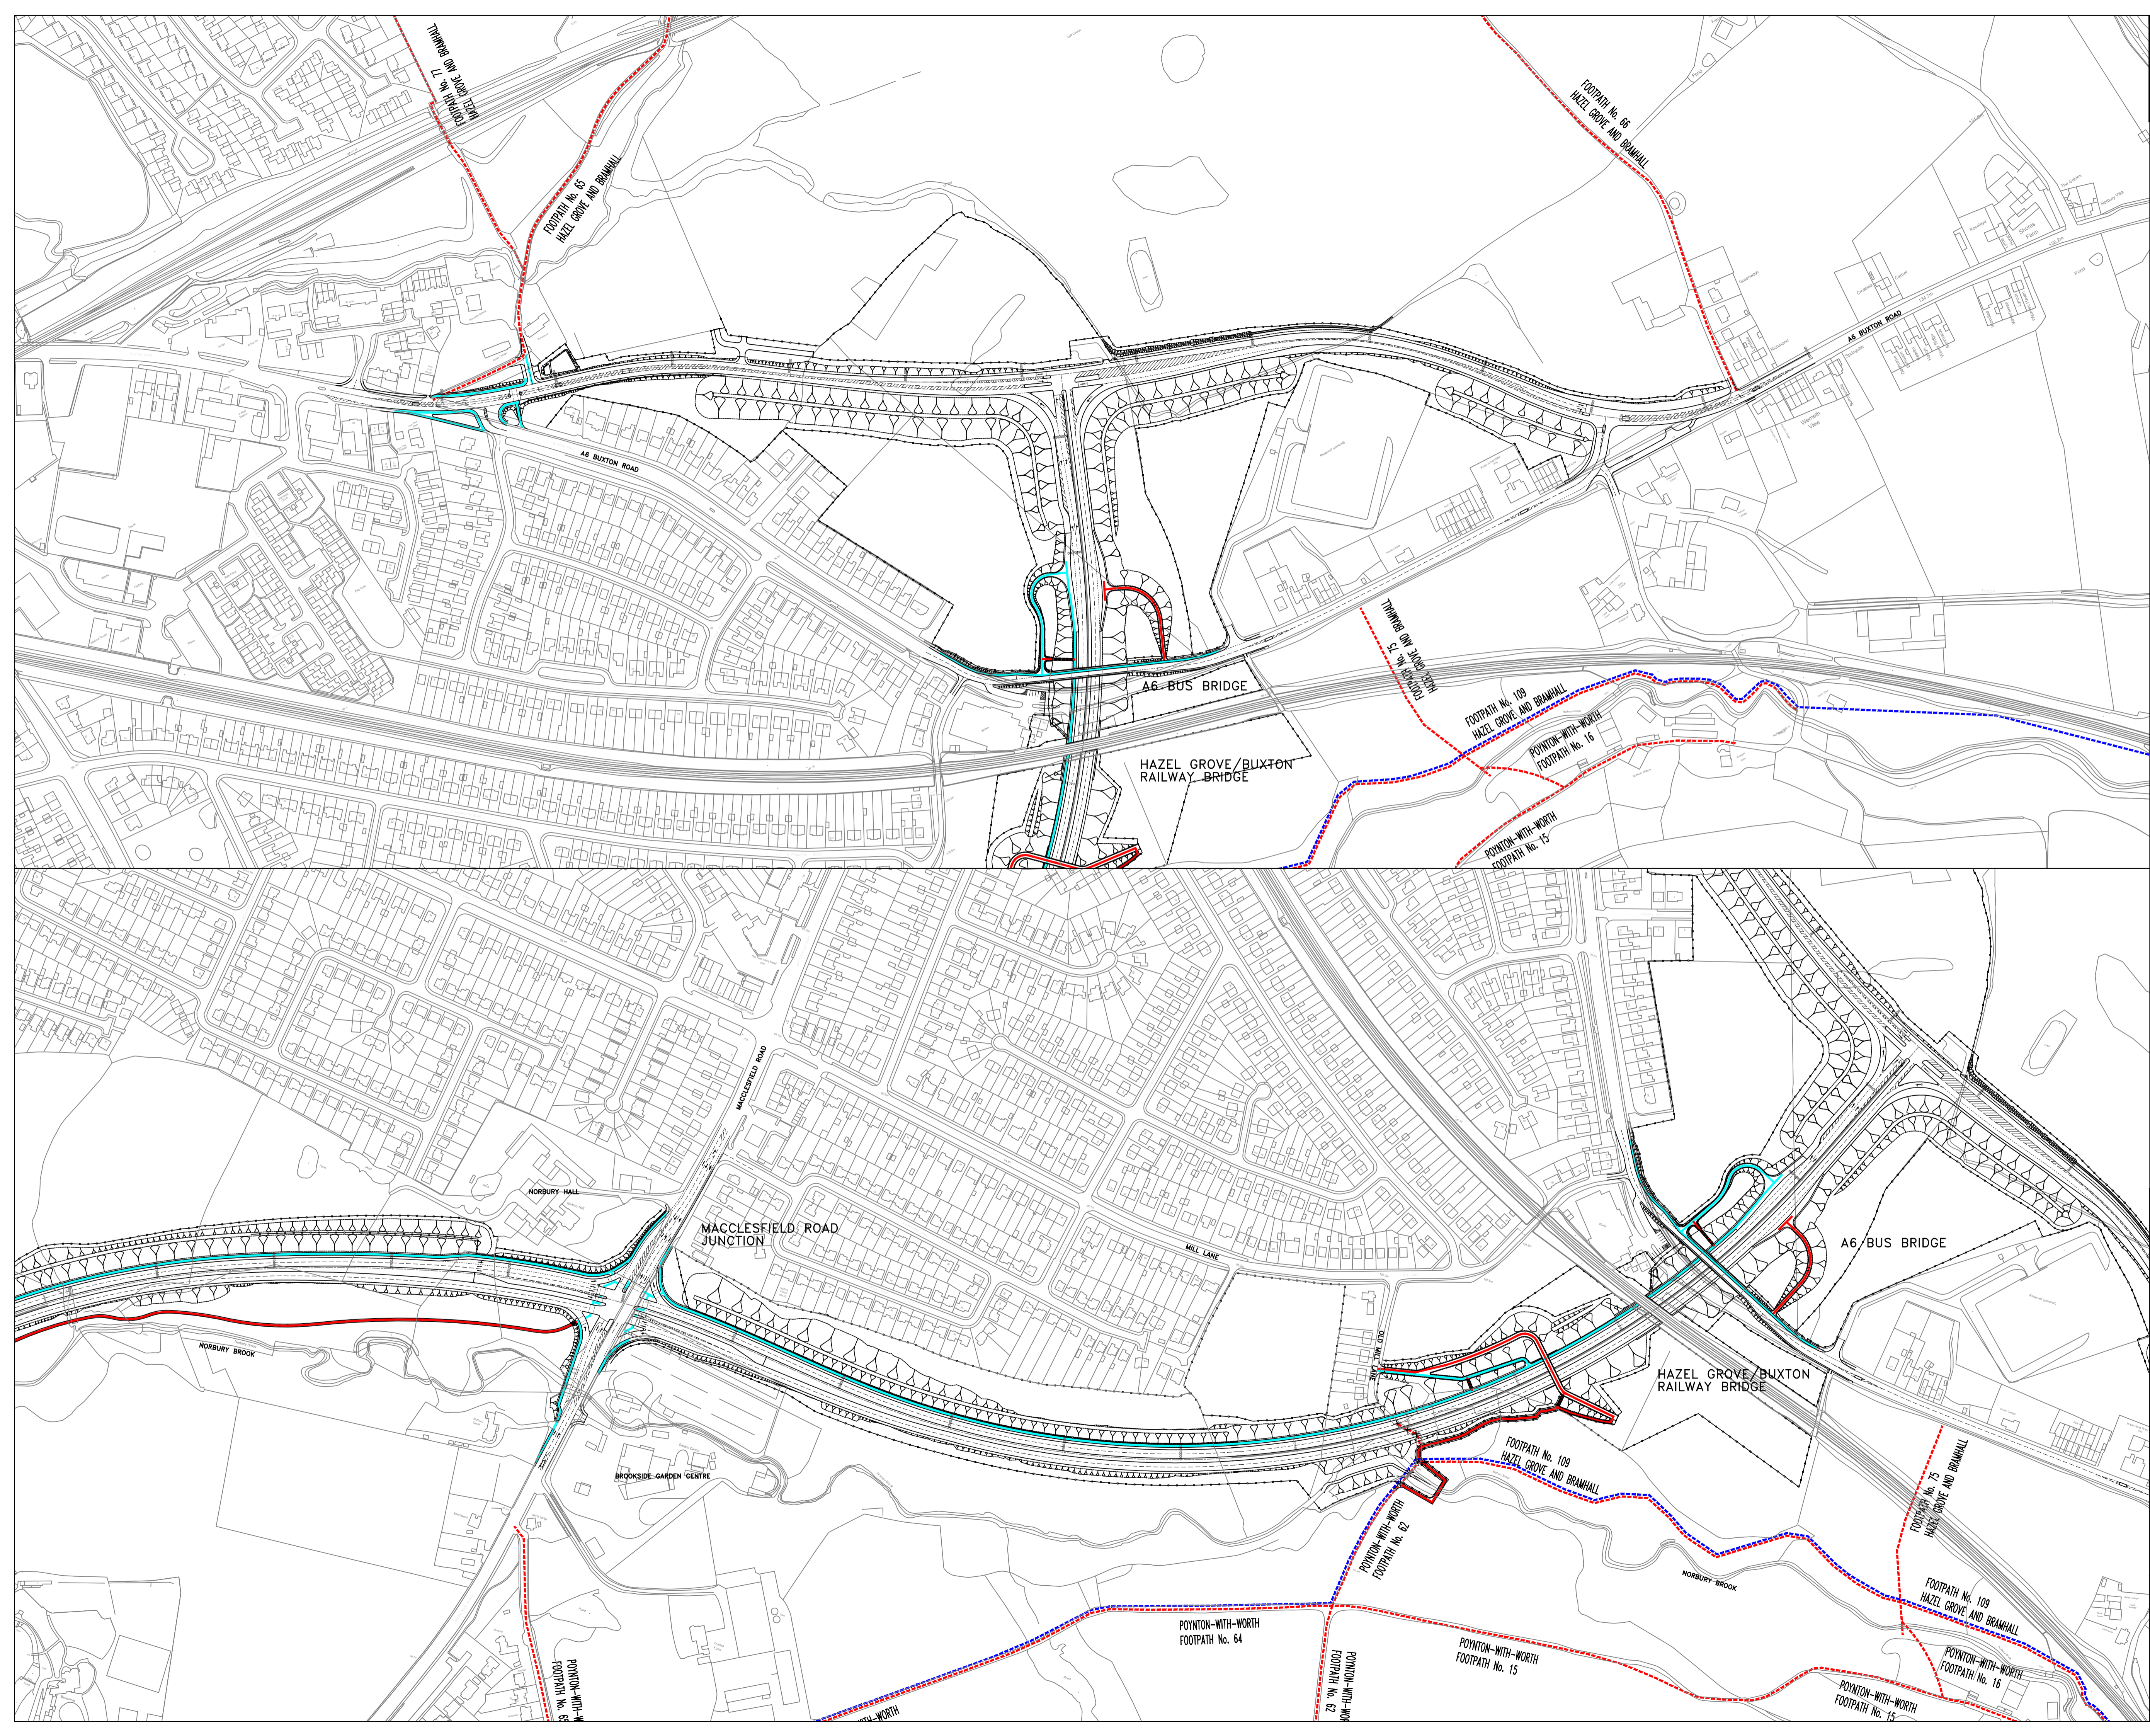

KEY

- EXISTING DEFINITIVE PROW
- EXISTING BRIDLEWAY
- LADYBROOK VALLEY INTEREST TRAIL
- PROPOSED FOOTPATH
- PROPOSED BRIDLEWAY
- PROPOSED PED/CYCLEWAY
- x-x-x- EXISTING PROW STOPPED UP
- - - PROPOSED FENCELINE

NOTE

1. References to potential footpath upgrades please refer to Draft PRoW Report 2013

- EXISTING PUBLIC OPEN SPACE
- PROPOSED PUBLIC OPEN SPACE

Rev.	Drawn	Checked	Date	Revision Details

www.semms.info

STOCKPORT MANCHESTER Cheshire East Council

Jim McMahon BS: C.Eng. MICE
SERVICE DIRECTOR, MAJOR PROJECTS

STOFFORD HOUSE
STOCKPORT SK10 5JZ
TELE: 0161 474 4623
FAX: 0161 474 4633

Job Title
A6 to MANCHESTER AIRPORT RELIEF ROAD

Drawing Title
PLANNING APPLICATION PUBLIC RIGHTS OF WAY SHEET 1 OF 5 (Existing and Proposed PROW)

Drawn	Engineer	Checked	Approved
SP/SC	SP	NH	AB
Date	Date	Date	Date
03.10.13	03.10.13	03.10.13	03.10.13
Size	Scale	Hz 1:2500	
A1			
SCG No.	Filename		
Drawing No.	Revision		
1007/3D/DF7/A6-MA/PROW/210			