

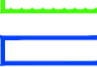

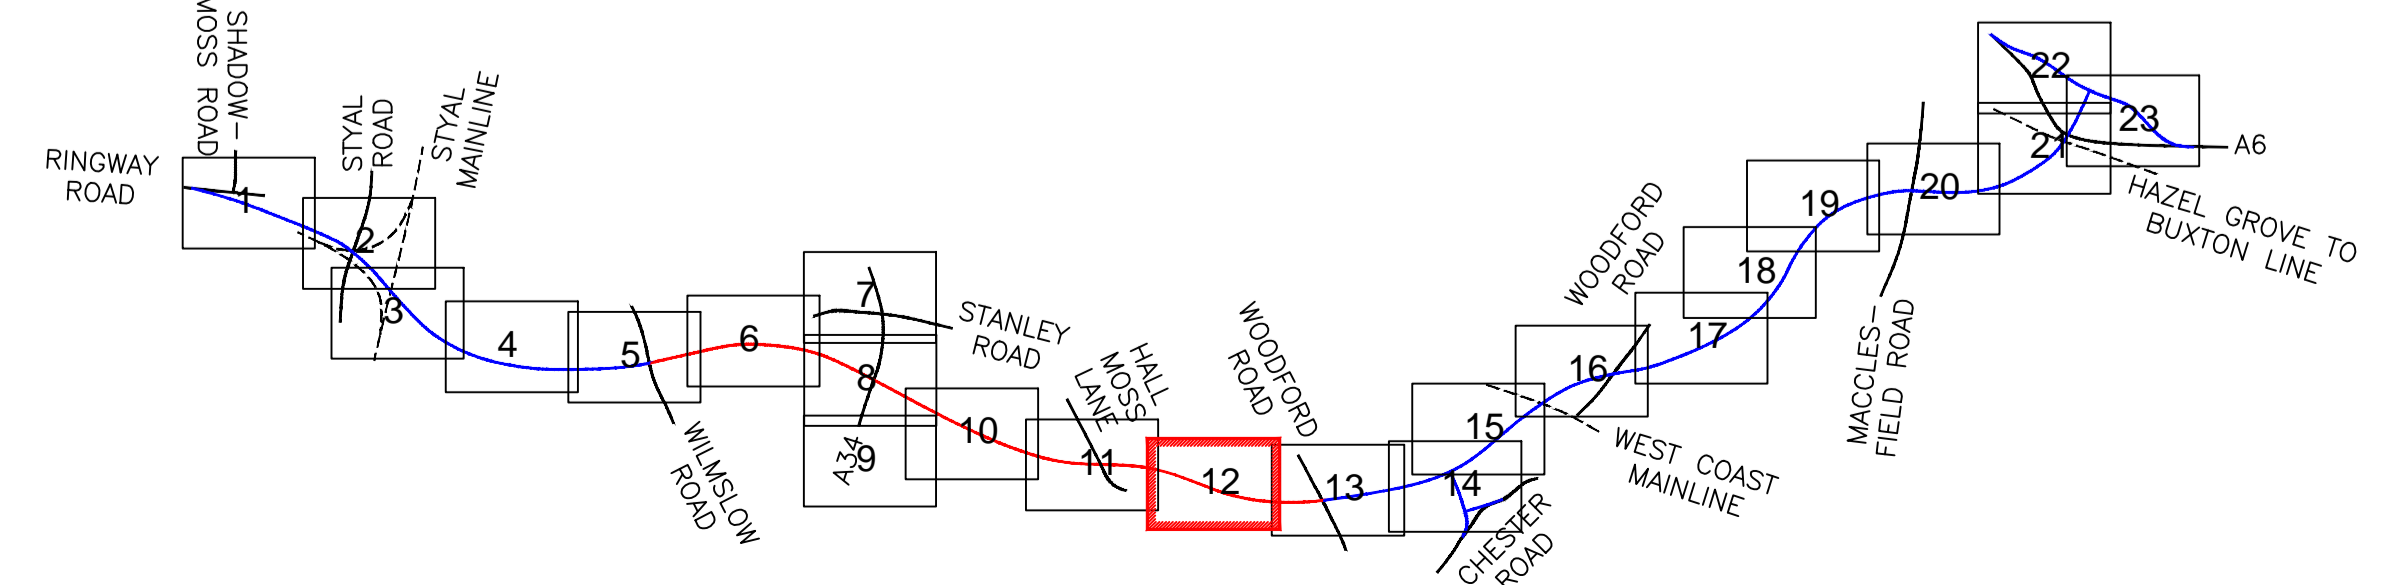
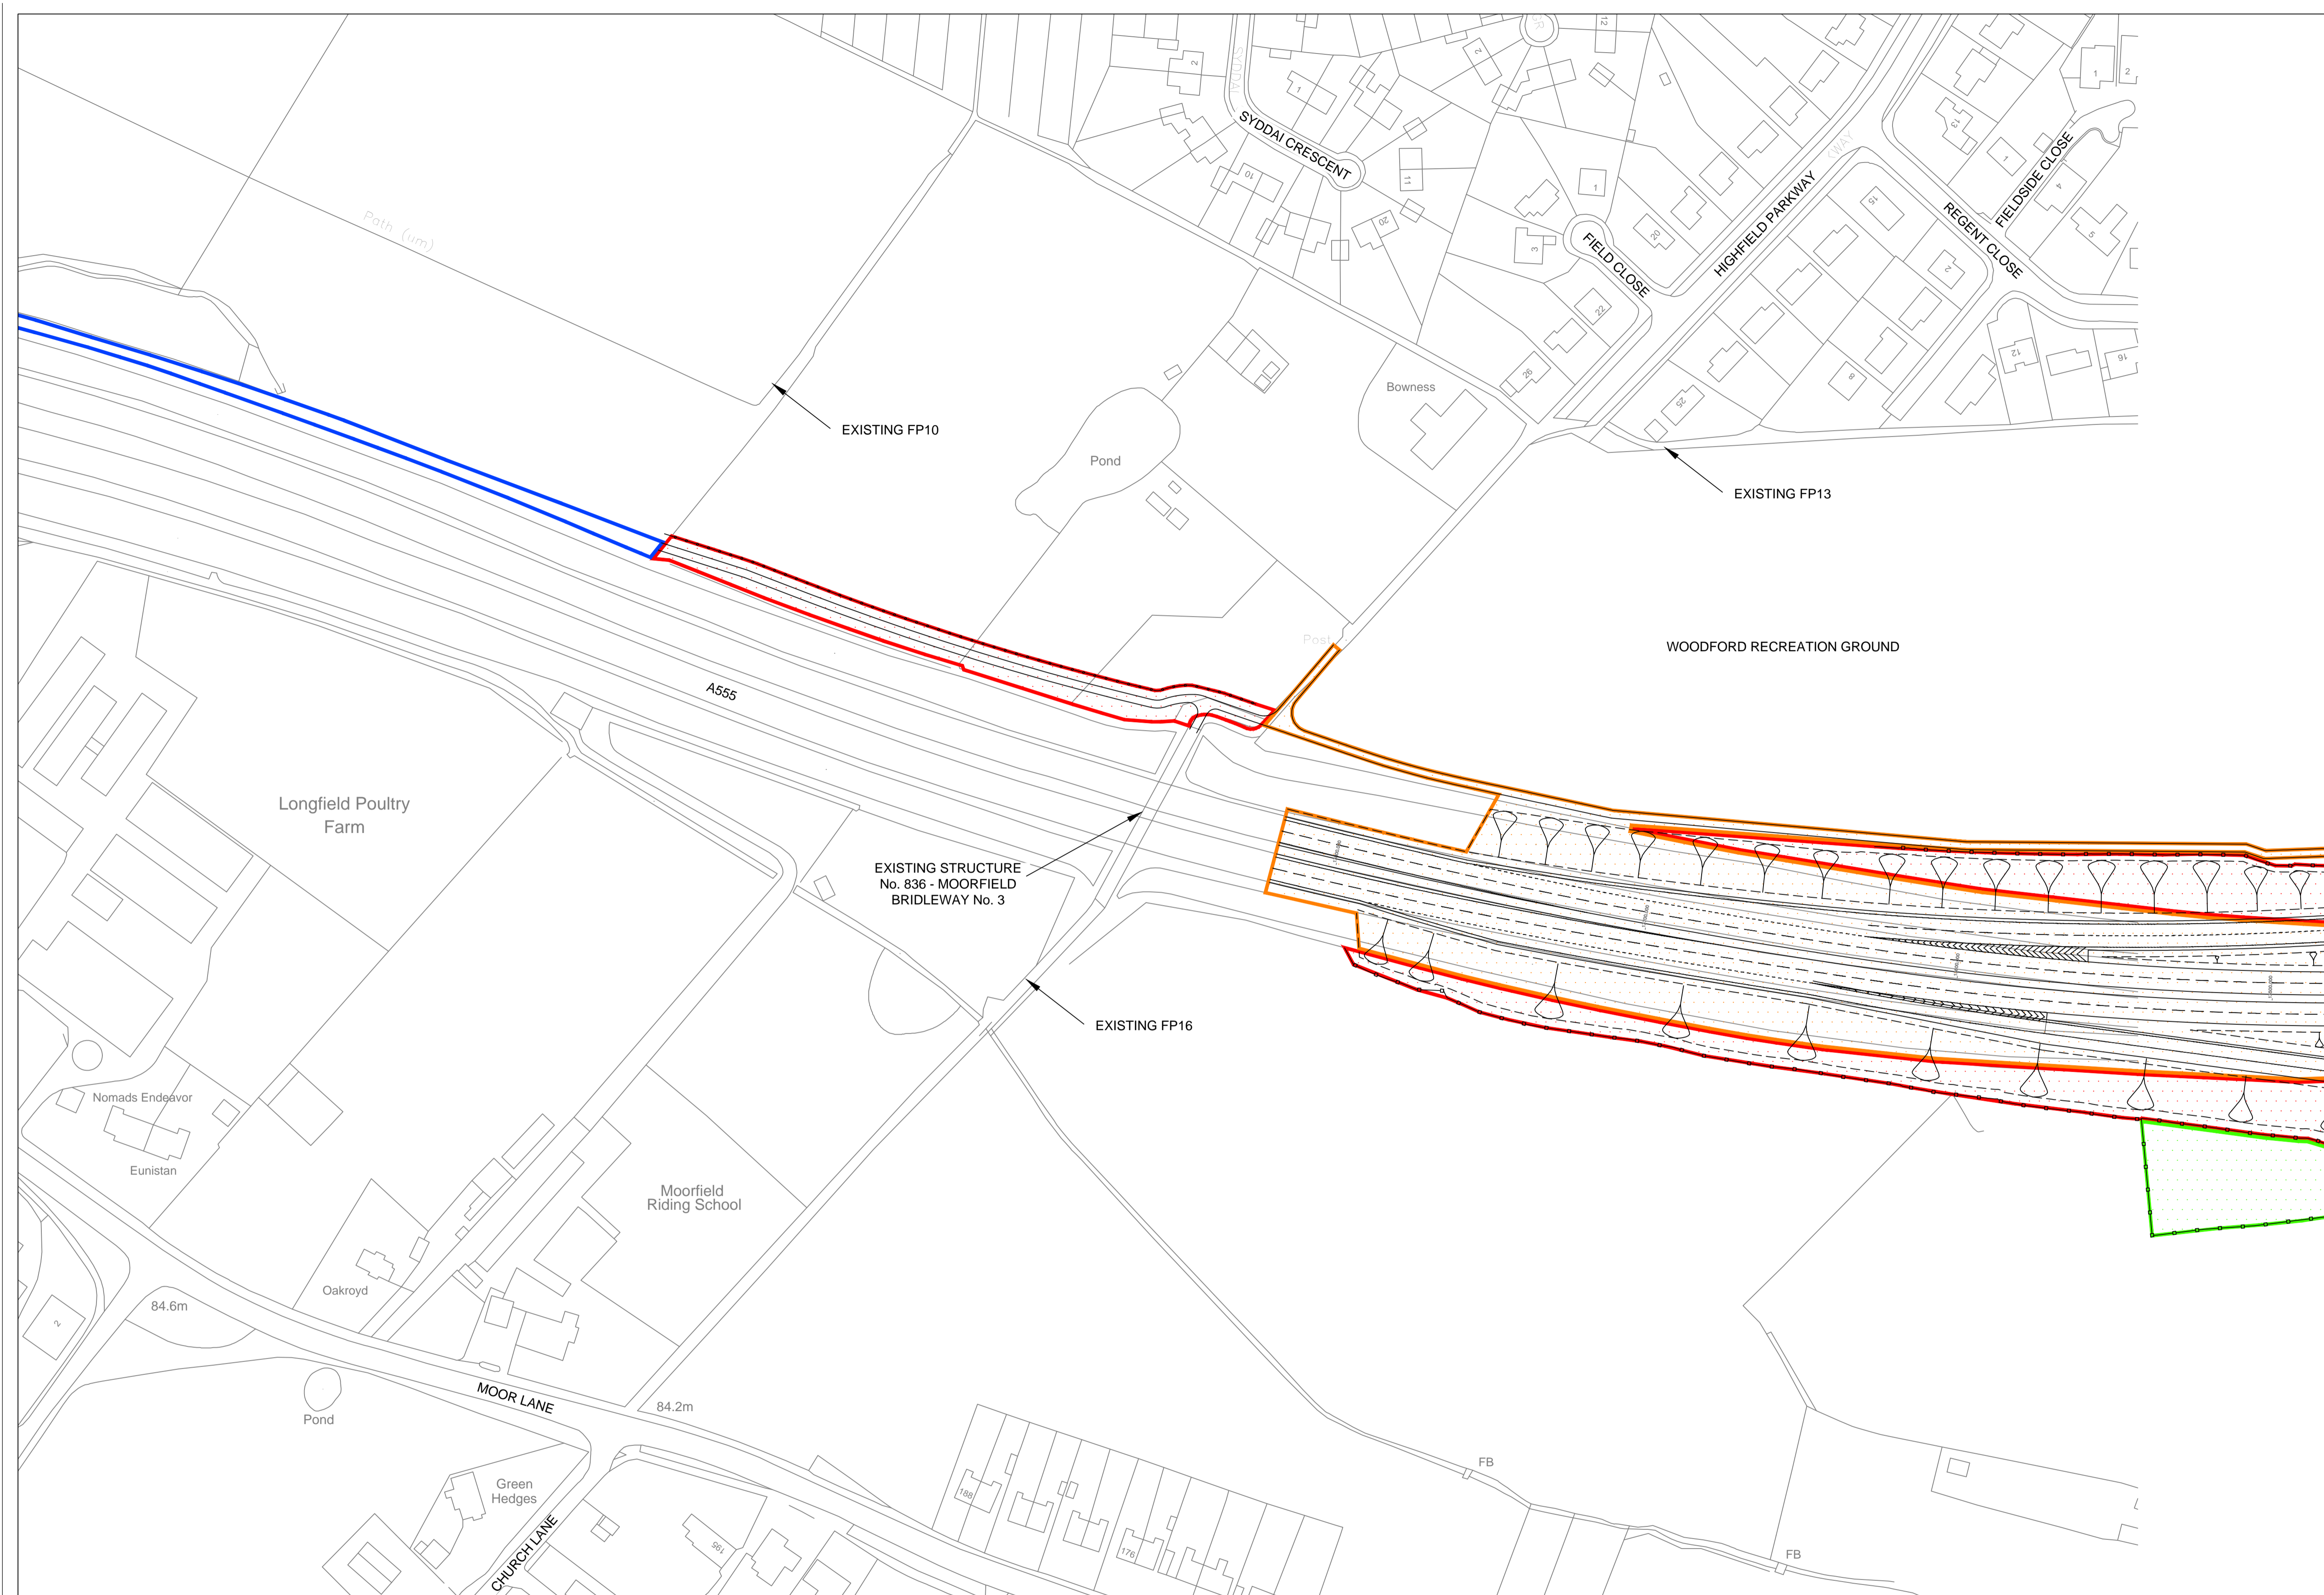


-  LAND REQUIRED FOR THE SCHEME (PERMANENT)
-  LAND REQUIRED FOR THE SCHEME (TEMPORARY) MATERIAL STORAGE/COMPOUNDS/WORKING SPACE ETC
-  LAND REQUIRED FOR THE SCHEME (EASEMENT)
-  EXISTING LOCAL AUTHORITY LAND REQUIRED FOR THE SCHEME



Rev.	Drawn	Checked	Date	Revision Details

www.semmms.info

STOPFORD HOUSE
STOCKPORT SK9 3YE
Jfm McMahon BSc, C.Eng, MICE
SERVICE DIRECTOR, MAJOR PROJECTS
TEL : 0161 474 4351
FAX : 0161 474 4634

Job Title
A6 - MANCHESTER AIRPORT RELIEF ROAD

Drawing Title
PLANNING APPLICATION BLOCK PLANS EXISTING SHEET 12

Drawn SEB/DP	Engineer SP	Checked NH	Approved AB
Date 03.10.13	Date 03.10.13	Date 03.10.13	Date 03.10.13
Size A1	Scale 1:1000		
SCG No.	Filename		
Drawing No. 1007/3D/DF7/A6-MA/PABP/E/011	Revision		