


- LAND REQUIRED FOR THE SCHEME (PERMANENT)
- LAND REQUIRED FOR THE SCHEME (TEMPORARY) MATERIAL STORAGE/COMPOUNDS/WORKING SPACE ETC
- LAND REQUIRED FOR THE SCHEME (EASEMENT)
- EXISTING LOCAL AUTHORITY LAND REQUIRED FOR THE SCHEME

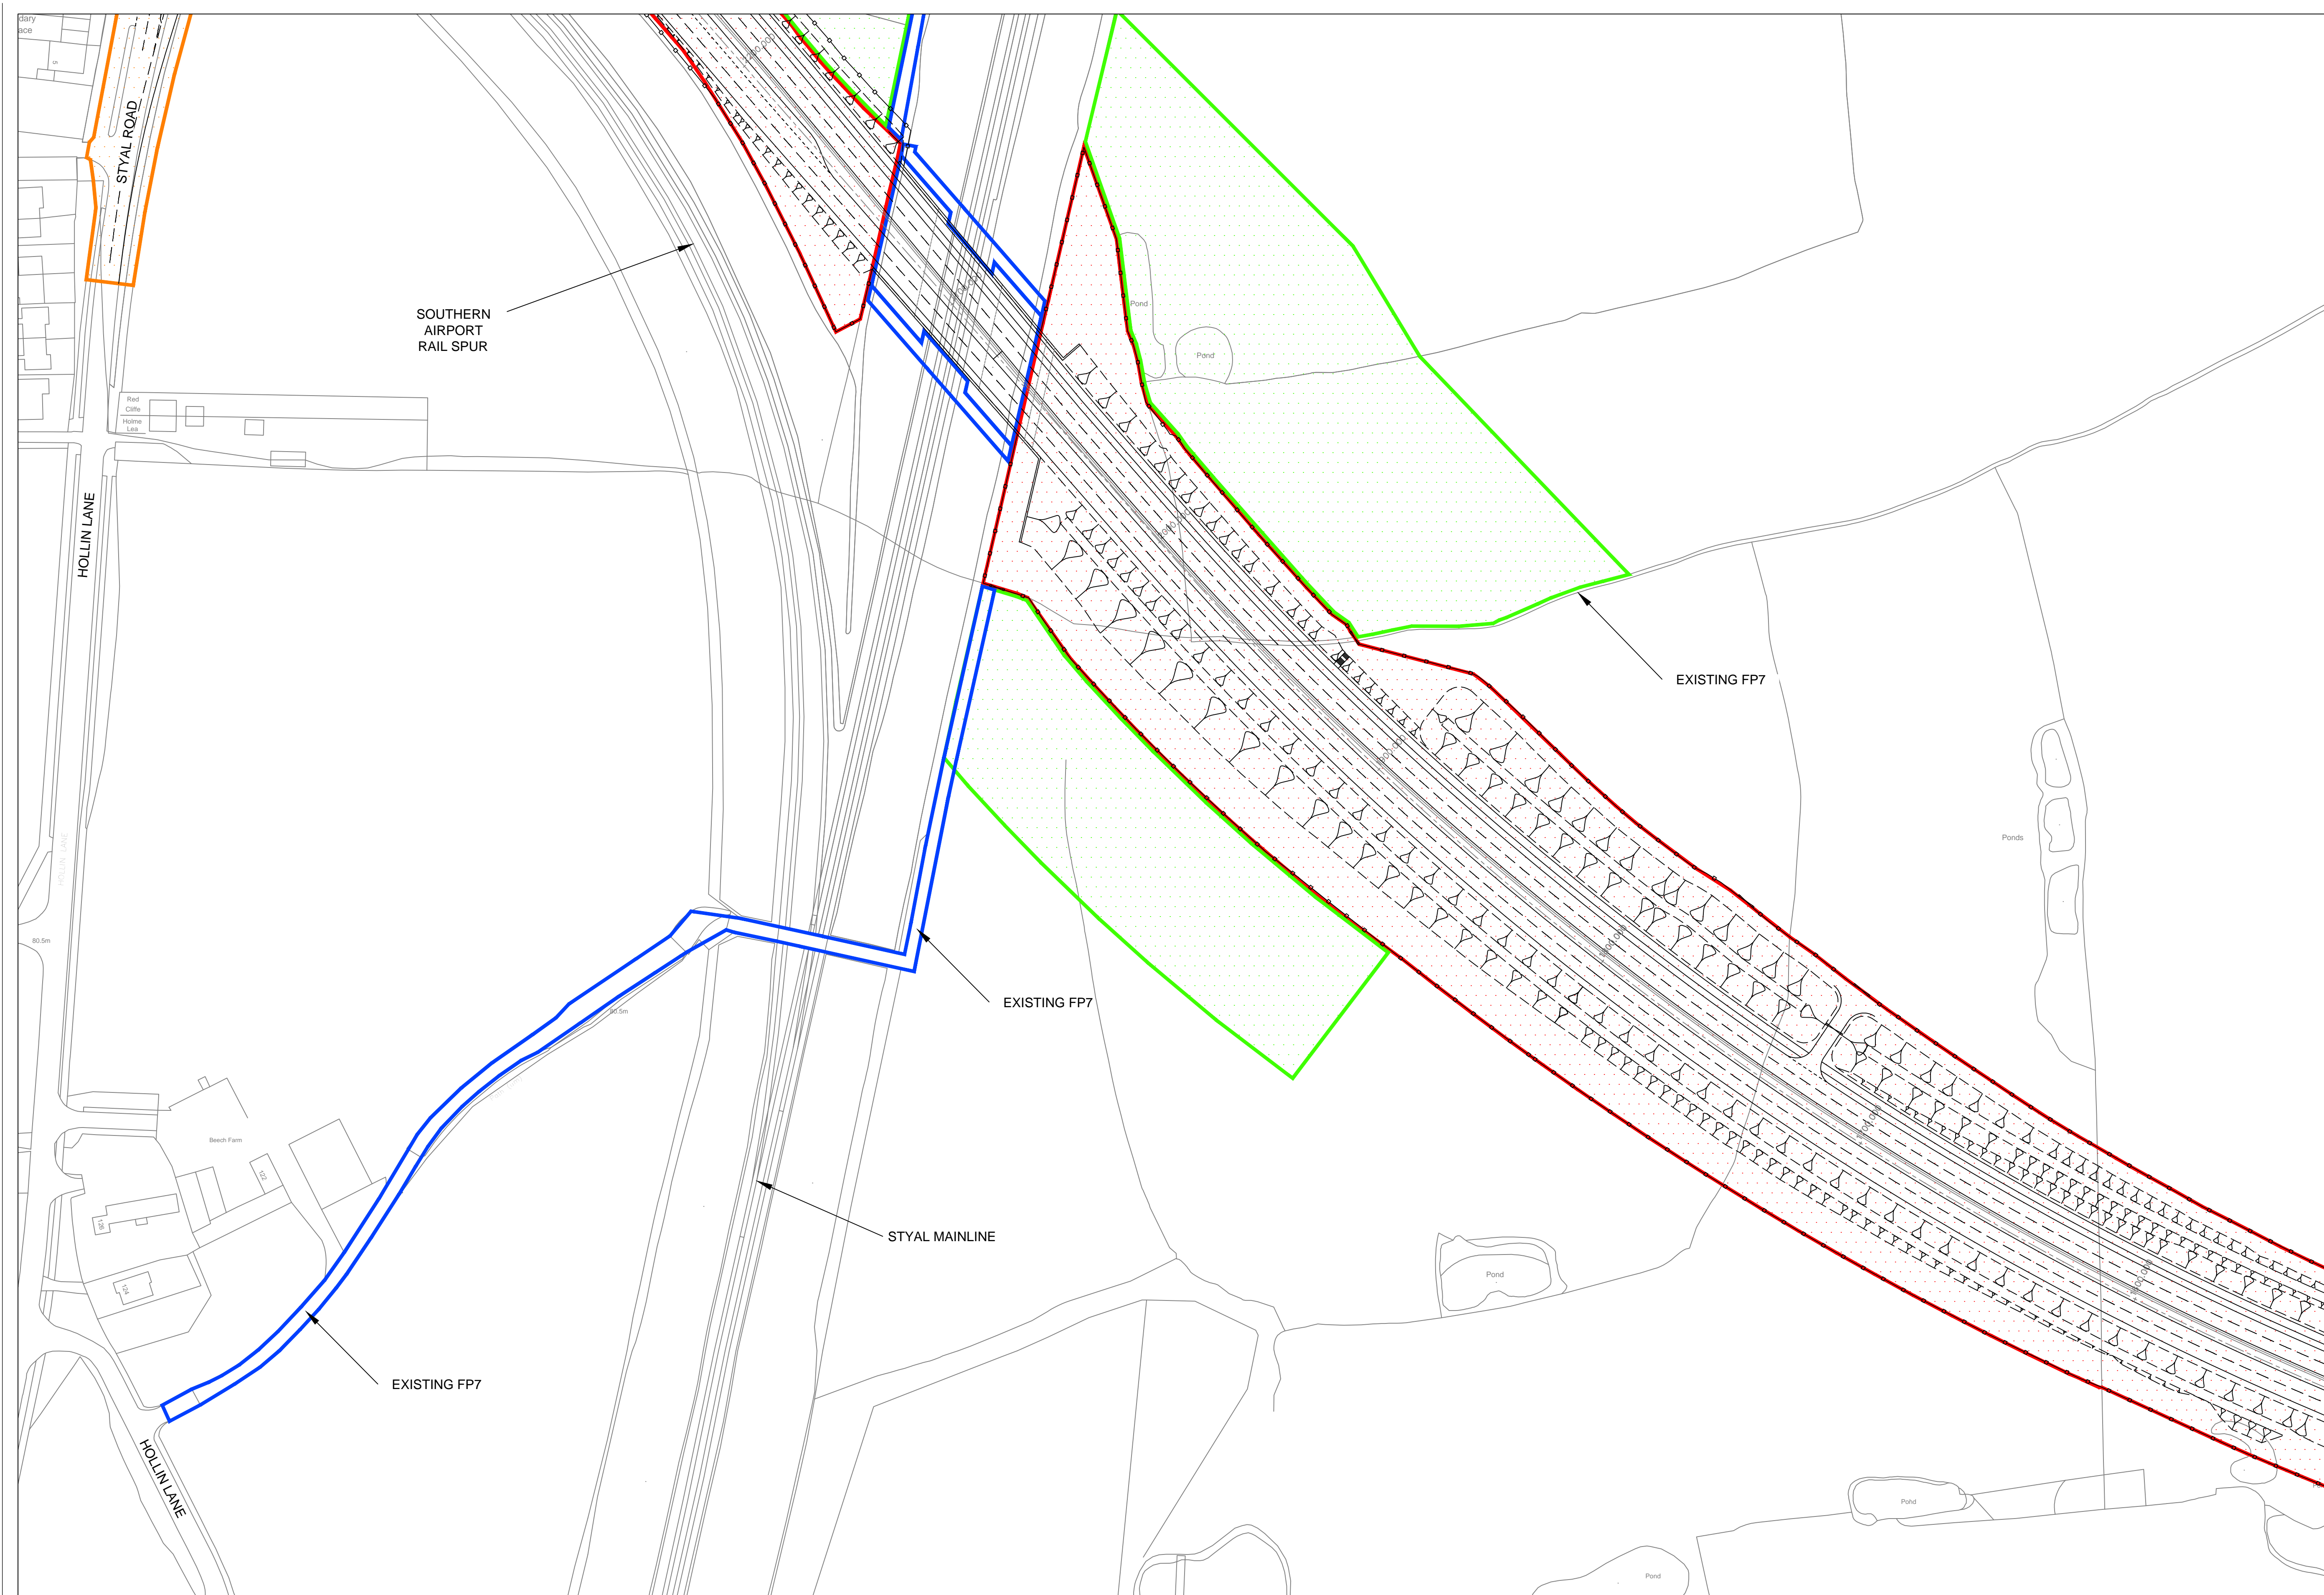

Rev.	Drawn	Checked	Date	Revision Details

www.semmms.info

STOFFORD HOUSE
STOCKPORT SK9 3YE
TEL : 0161 474 4351
FAX : 0161 474 4633

Jim McMahon BSc. C.Eng. MCE
SERVICE DIRECTOR, MAJOR PROJECTS

Job Title
A6 - MANCHESTER AIRPORT RELIEF ROAD

Drawing Title

**PLANNING APPLICATION
BLOCK PLANS
EXISTING SHEET 3**

Drawn SEB/DP	Engineer SP	Checked NH	Approved AB
Date 03.10.13	Date 03.10.13	Date 03.10.13	Date 03.10.13
Size A1	Scale 1:1000		
SGC No.	Filename		
Drawing No. 1007/3D/DF7/A6-MA/PABP/E/003	Revision		

