


SECTION SCALE 1:500

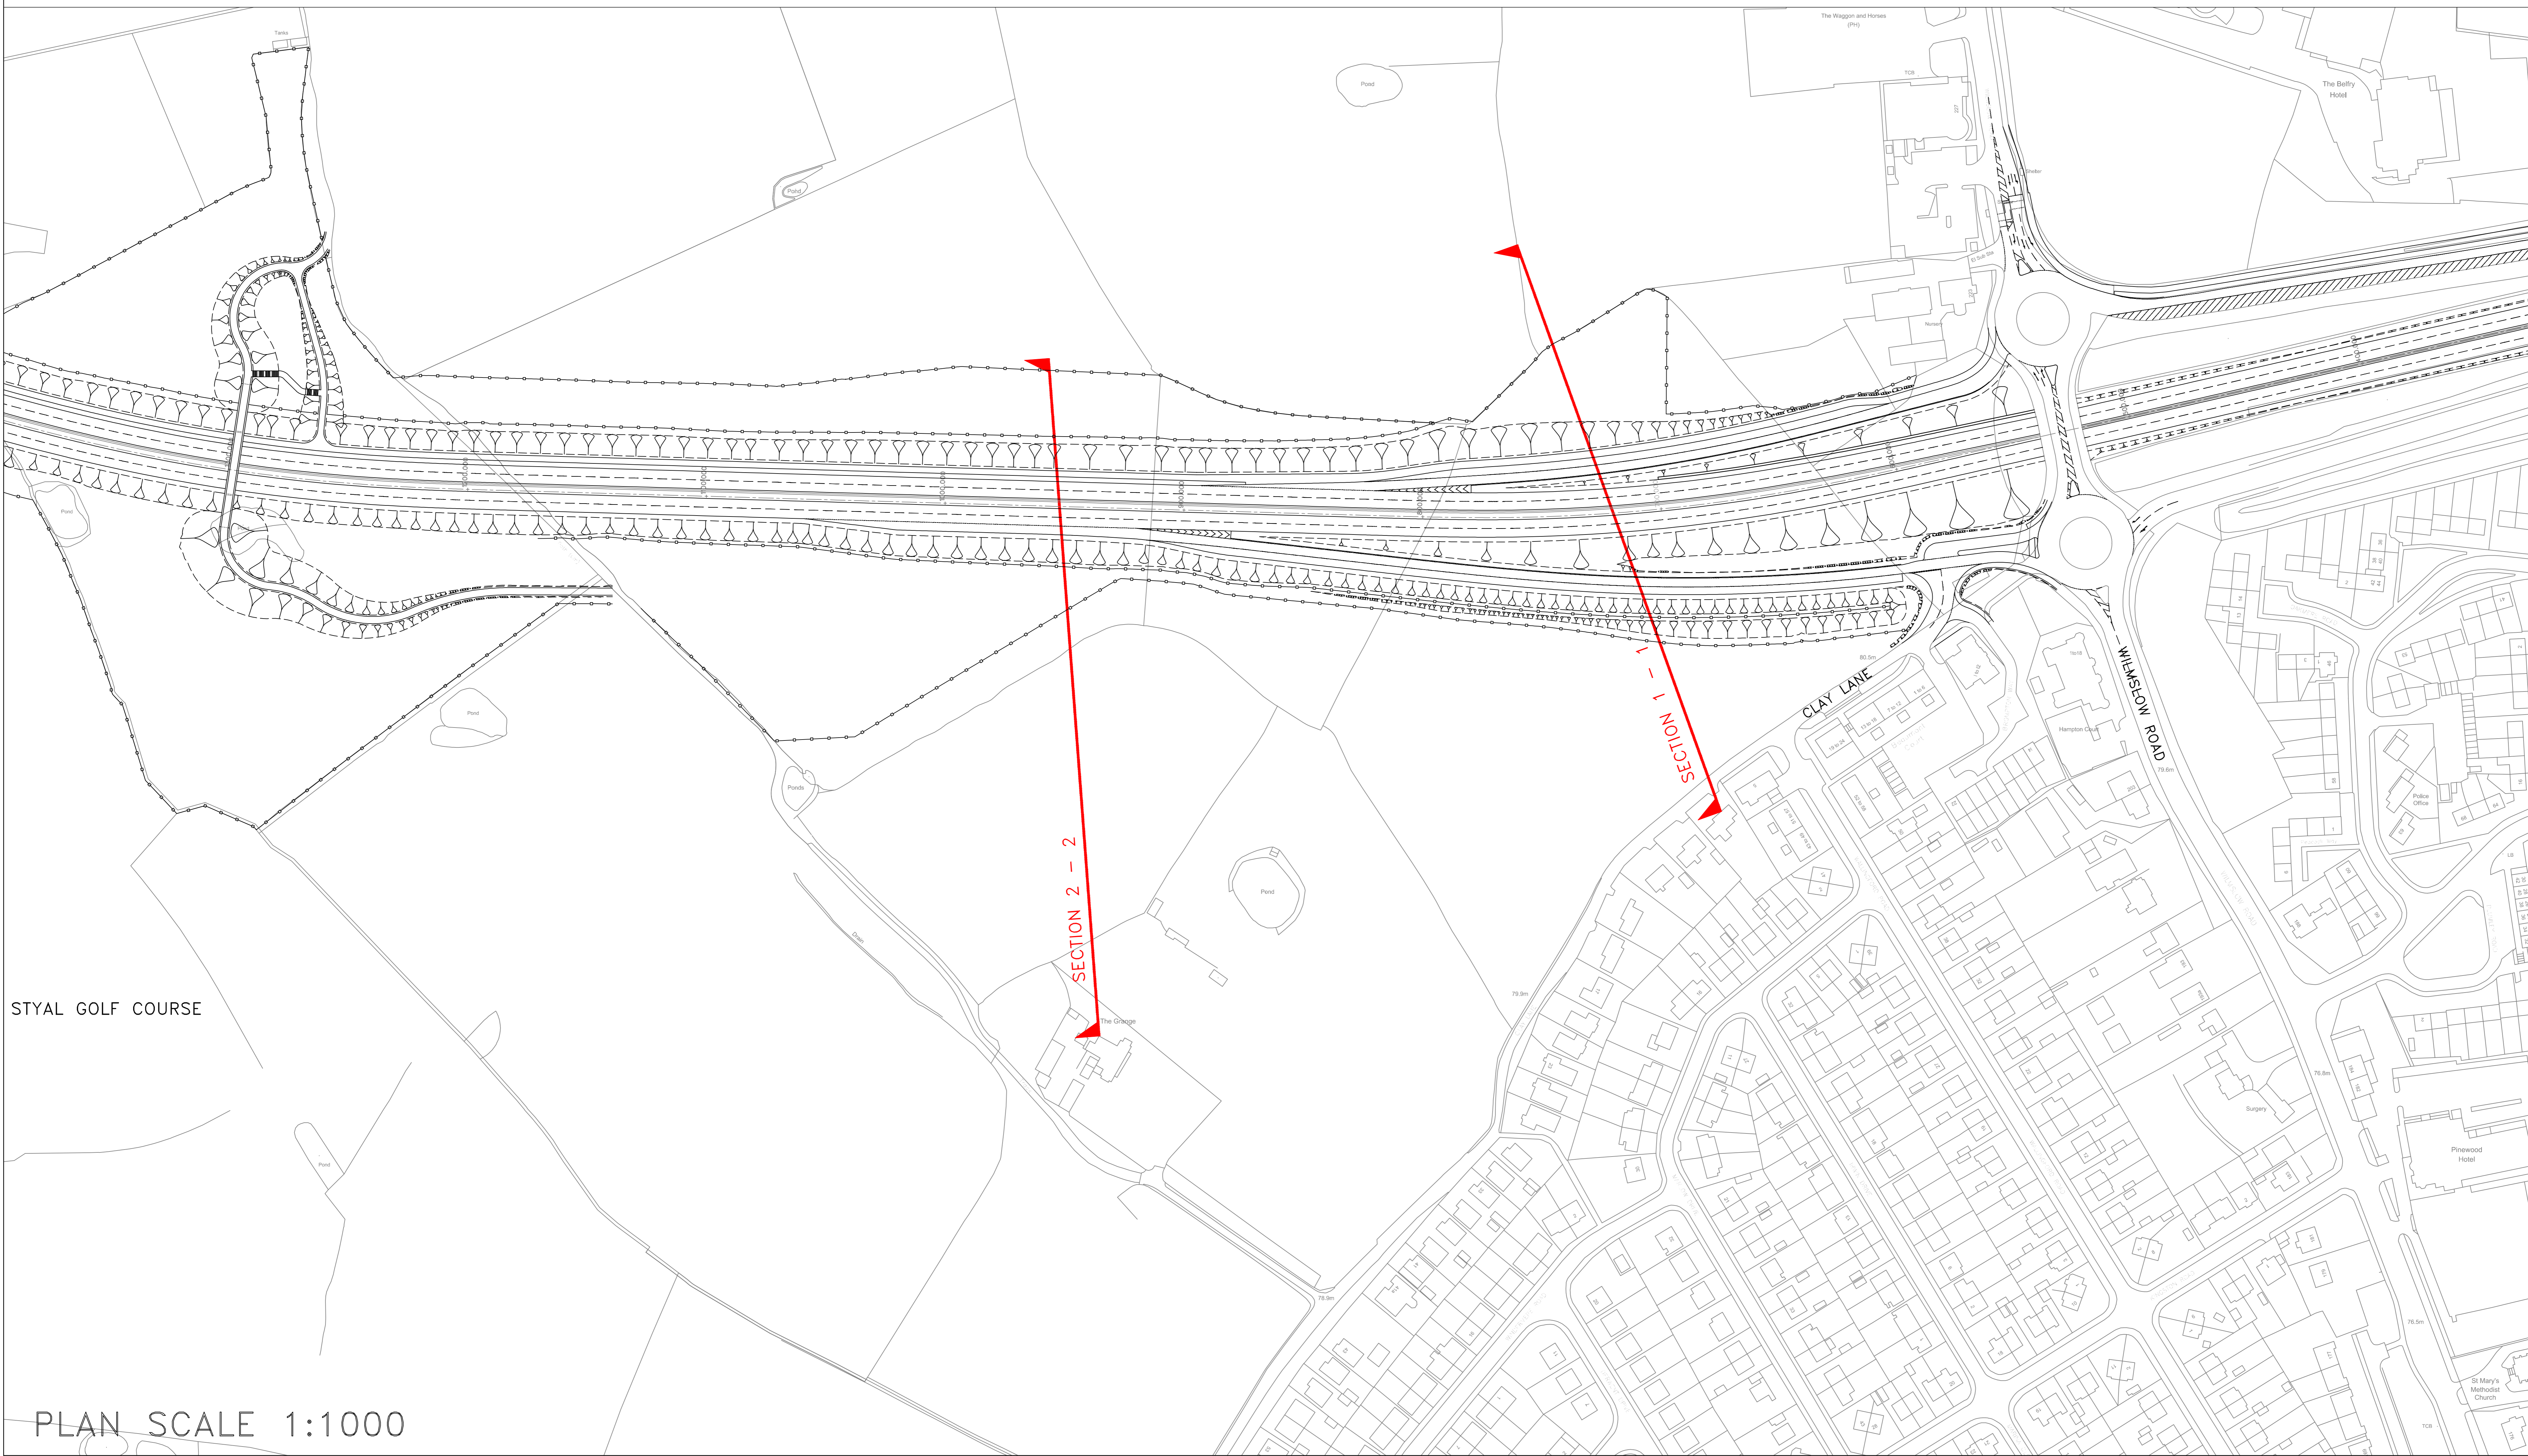

PLAN SCALE 1:1000

Rev.	Drawn	Checked	Date	Revision Details
AMENDMENTS				
www.semms.info				
Jon Wilkinson BSc CEng MSc SERVICE DIRECTOR, MAJOR PROJECTS Job Title				STAFFORD HOUSE STOCKPORT SK11 5JG Fax: 0161 275 4951
A6 to MANCHESTER AIRPORT RELIEF ROAD				
Drawing Title				
PREFERRED SCHEME CROSS SECTIONS SHEET 2				
Drawn	Engineer	Checked	Approved	
SEB	SP	NH	AB	
Date	Date	Date	Date	Date
25.09.13	03.10.13	03.10.13	03.10.13	03.10.13
Size	Scale			
A0	AS SHOWN			
SDG No.	Filename			
1007/3D/DF7/A6-MA/XS/259				
Drawing No.	Revision			