


- KEY**
- EXISTING DEFINITIVE PROW
 - EXISTING BRIDLEWAY
 - LADYBROOK VALLEY INTEREST TRAIL
 - PROPOSED FENCELINE

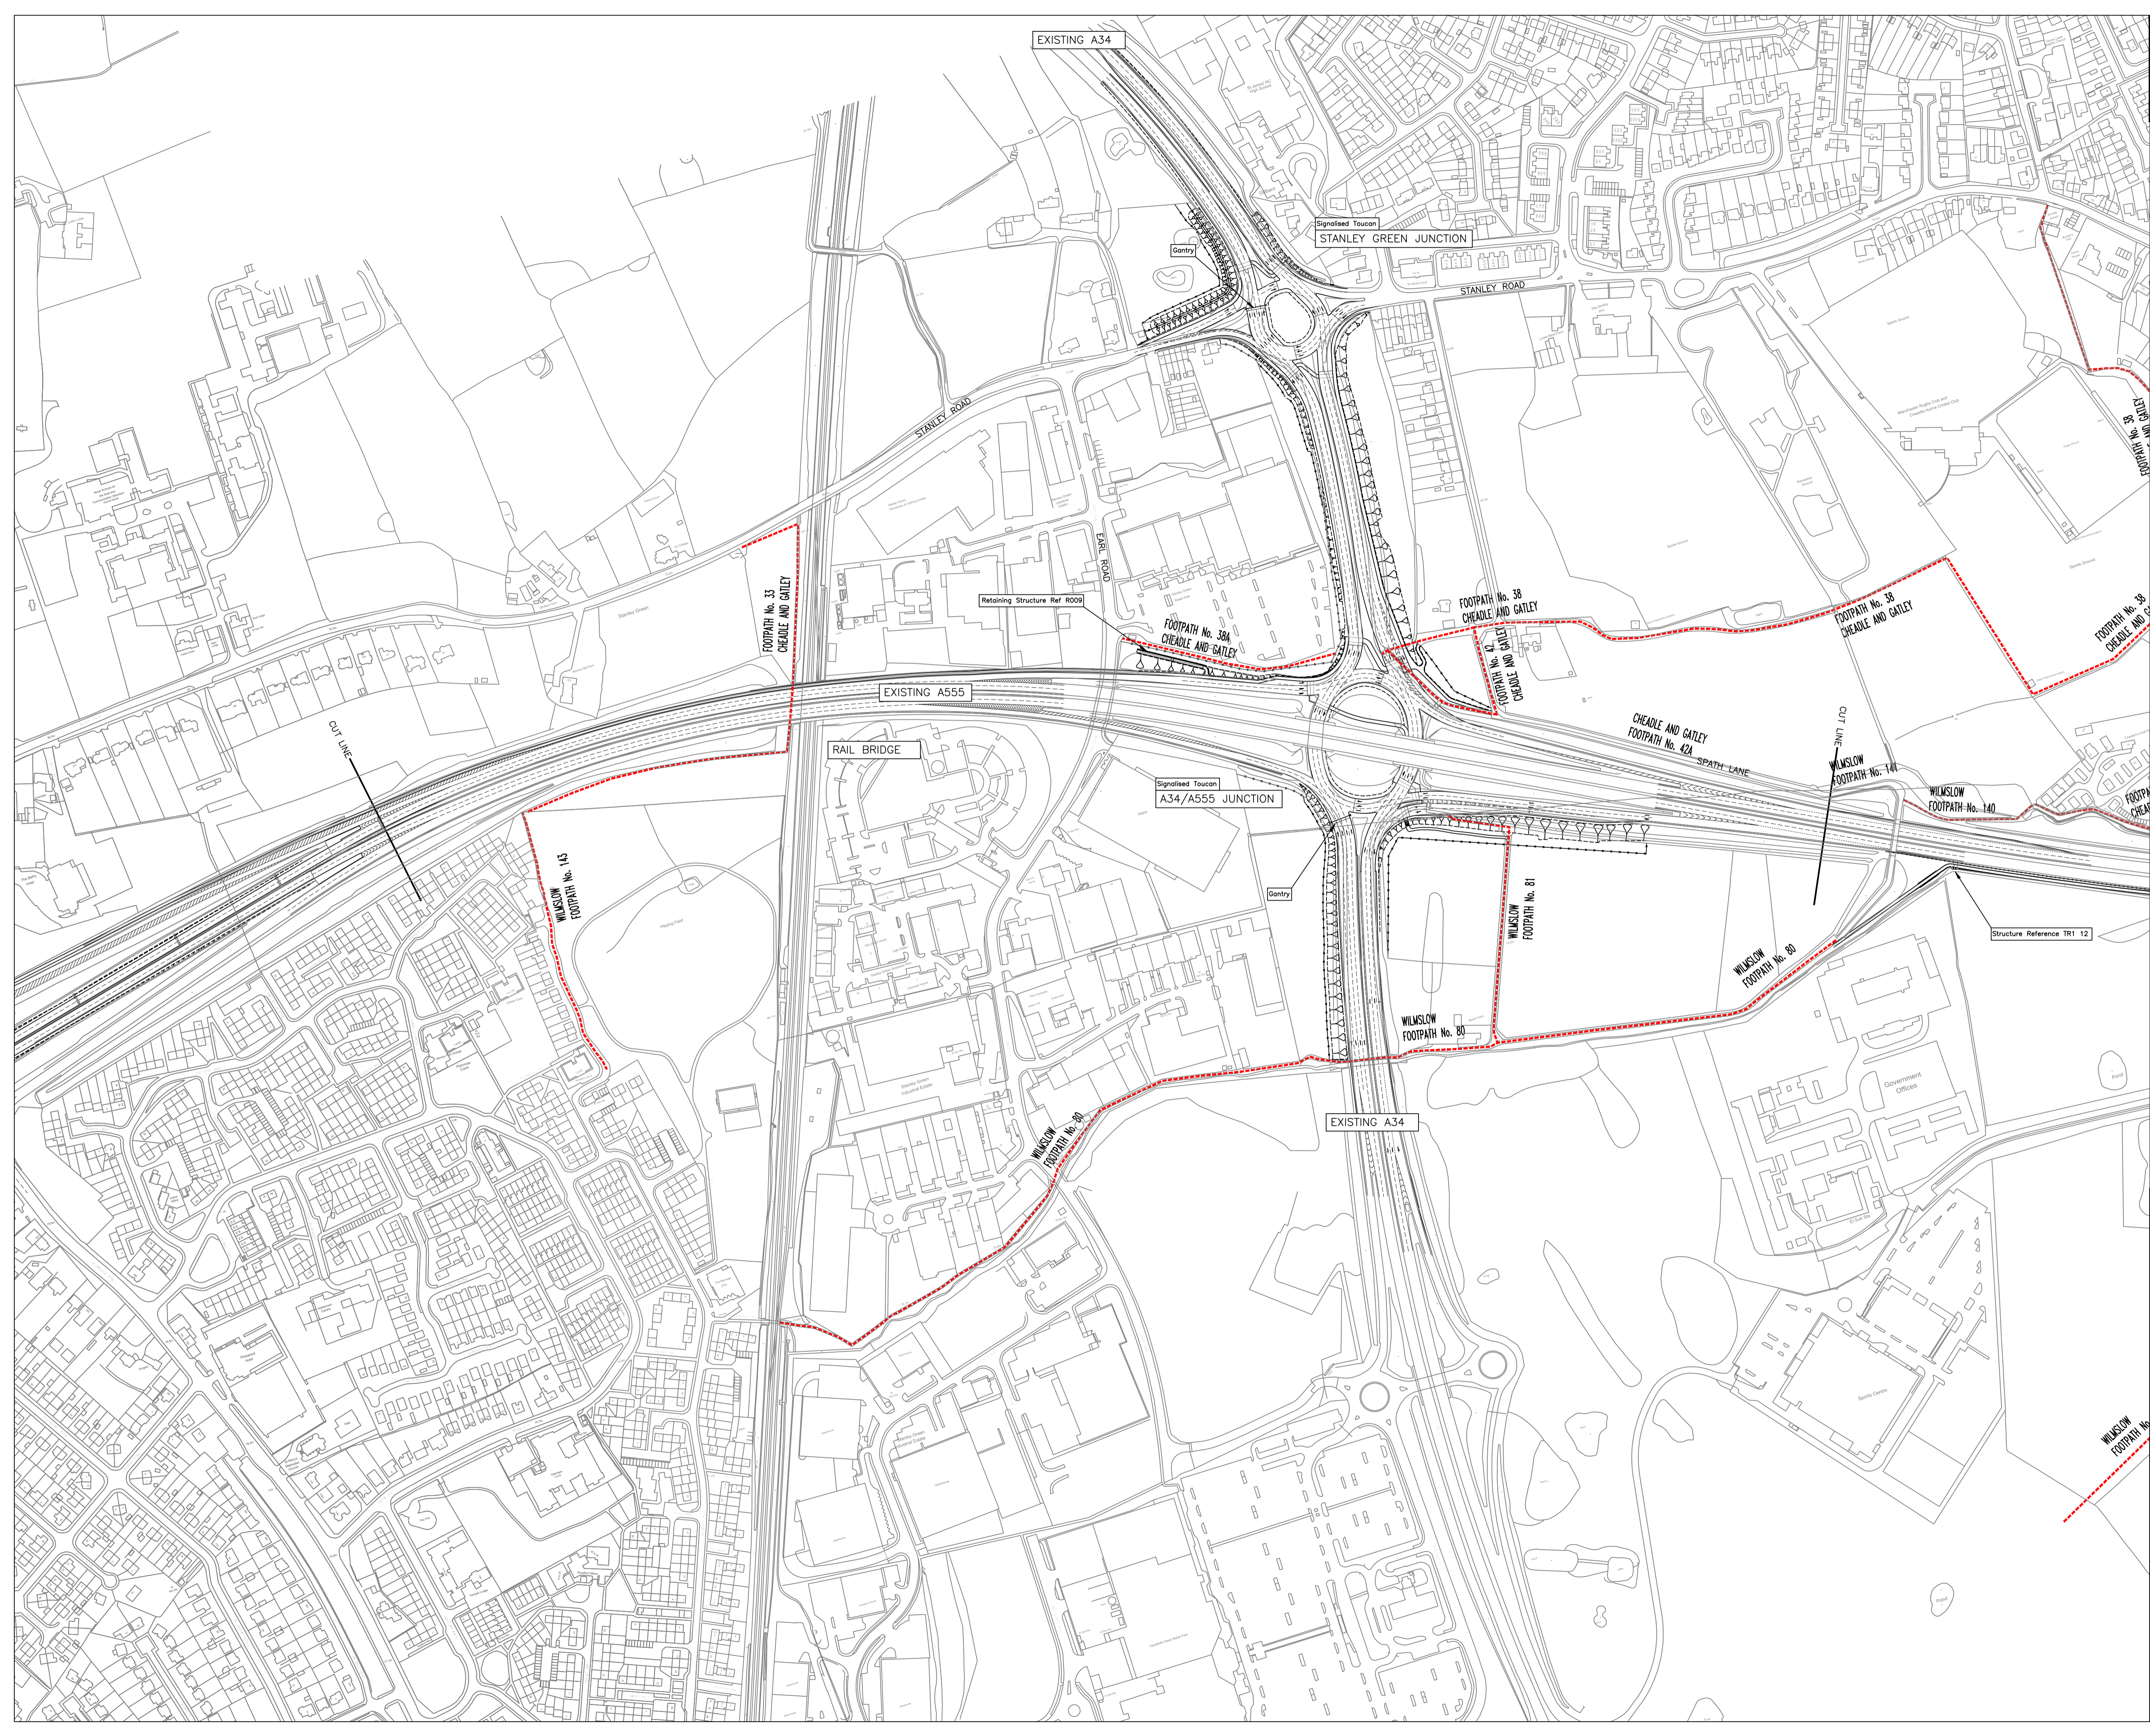

Rev.	Drawn	Checked	Date	Revision Details

www.semms.info

Jim McMahon BS: C.Eng, MICE
SERVICE DIRECTOR, MAJOR PROJECTS

STOPFORD HOUSE
STOCKPORT - SK1 3SE
TEL : 0161 474 4351
FAX : 0161 474 4655

Job Title
A6 to MANCHESTER AIRPORT RELIEF ROAD

Drawing Title
**PLANNING APPLICATION
GENERAL ARRANGEMENT
SHEET 7 of 9**

Drawn	Engineer	Checked	Approved
SP	SP	NH	AB
Date	Date	Date	Date
03.10.13	03.10.13	03.10.13	03.10.13
Size	Scale	Hz 1:2500, Vt 1:250	
A1	Filename		
SCG No.	Revision		

Drawing No. 1007/3D/DF7/A6-MA/GA/207