



This map is reproduced from Ordnance Survey material with the permission of Ordnance Survey on behalf of the Controller of Her Majesty's Stationery Office © Crown copyright. Unauthorised reproduction infringes Crown copyright and may lead to prosecution or civil proceedings. Stockport Metropolitan Borough Council 100019571 2010

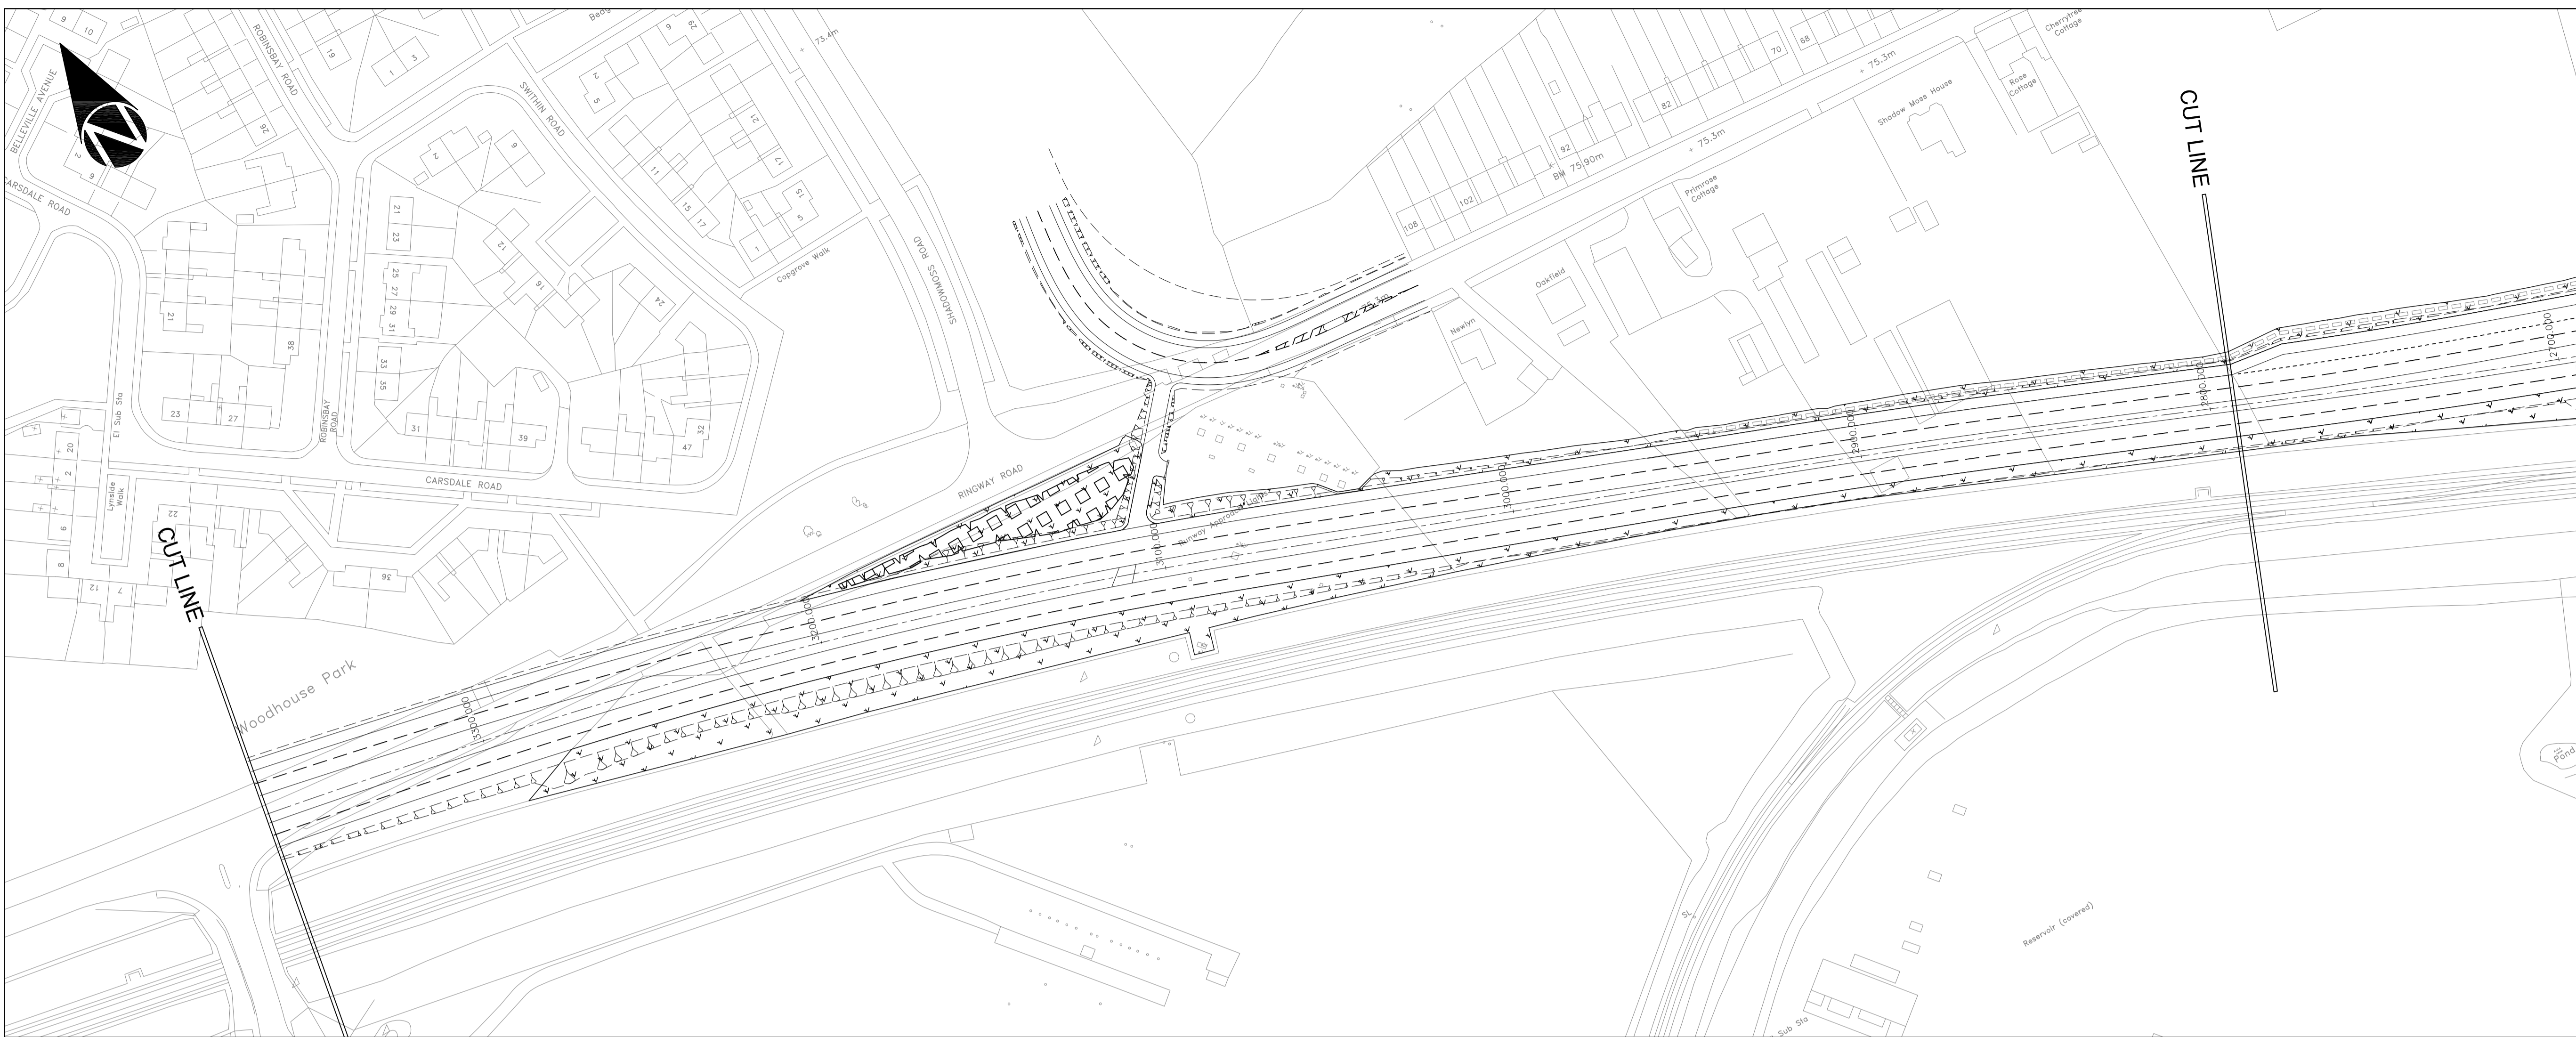

KEY

	W1 - Woodland / W2 - Woodland Edge
	S1 - Linear Belts of Shrubs and Trees
	S2 - Shrubs with Intermittent Trees
	S3 - Shrubs
	G1 - Amenity Grassland
	G2 - Conservation Grassland
	G3 - Open Grassland
	G4 - Agricultural Handback
	T1 - Individual Trees
	H1 - Native Hedgerow with Trees

Rev.	Drawn	Checked	Date	Revision Details

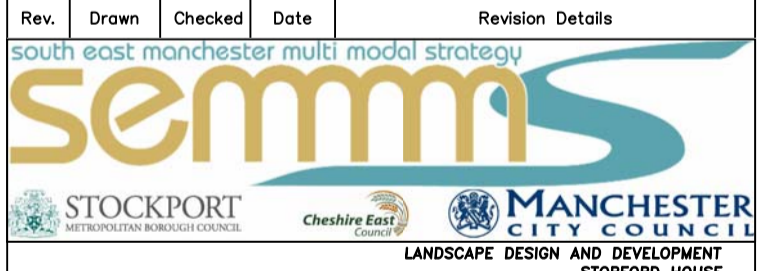

Jim McMahon BSc. C.Eng. MICE
SERVICE DIRECTOR, MAJOR PROJECTS

Job Title
A6 TO MANCHESTER AIRPORT RELIEF ROAD

Drawing Title
**PLANNING APPLICATION
LANDSCAPE DESIGN
SHEET 12 of 12**

Drawn	Engineer	Checked	Approved
ALB	ALB	CW	CW
30/08/13	30/08/13	30/08/13	04/09/13
Size	Scale		
A1	1:1000		
SCG No.	Filename		
SCGNO			
Drawing No.			Revision
1007_3D_DF7_A6-MA_LD_226			