



This map is reproduced from Ordnance Survey material with the permission of Ordnance Survey on behalf of the Controller of Her Majesty's Stationery Office © Crown copyright. Unauthorised reproduction infringes Crown copyright and may lead to prosecution or civil proceedings. Stockport Metropolitan Borough Council 100019571 2012

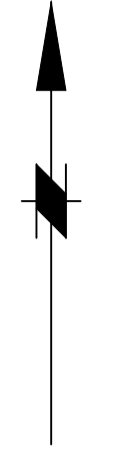

LEGEND

- REFERS TO AN EXISTING SPEED LIMIT
- REFERS TO A PROPOSED SPEED LIMIT

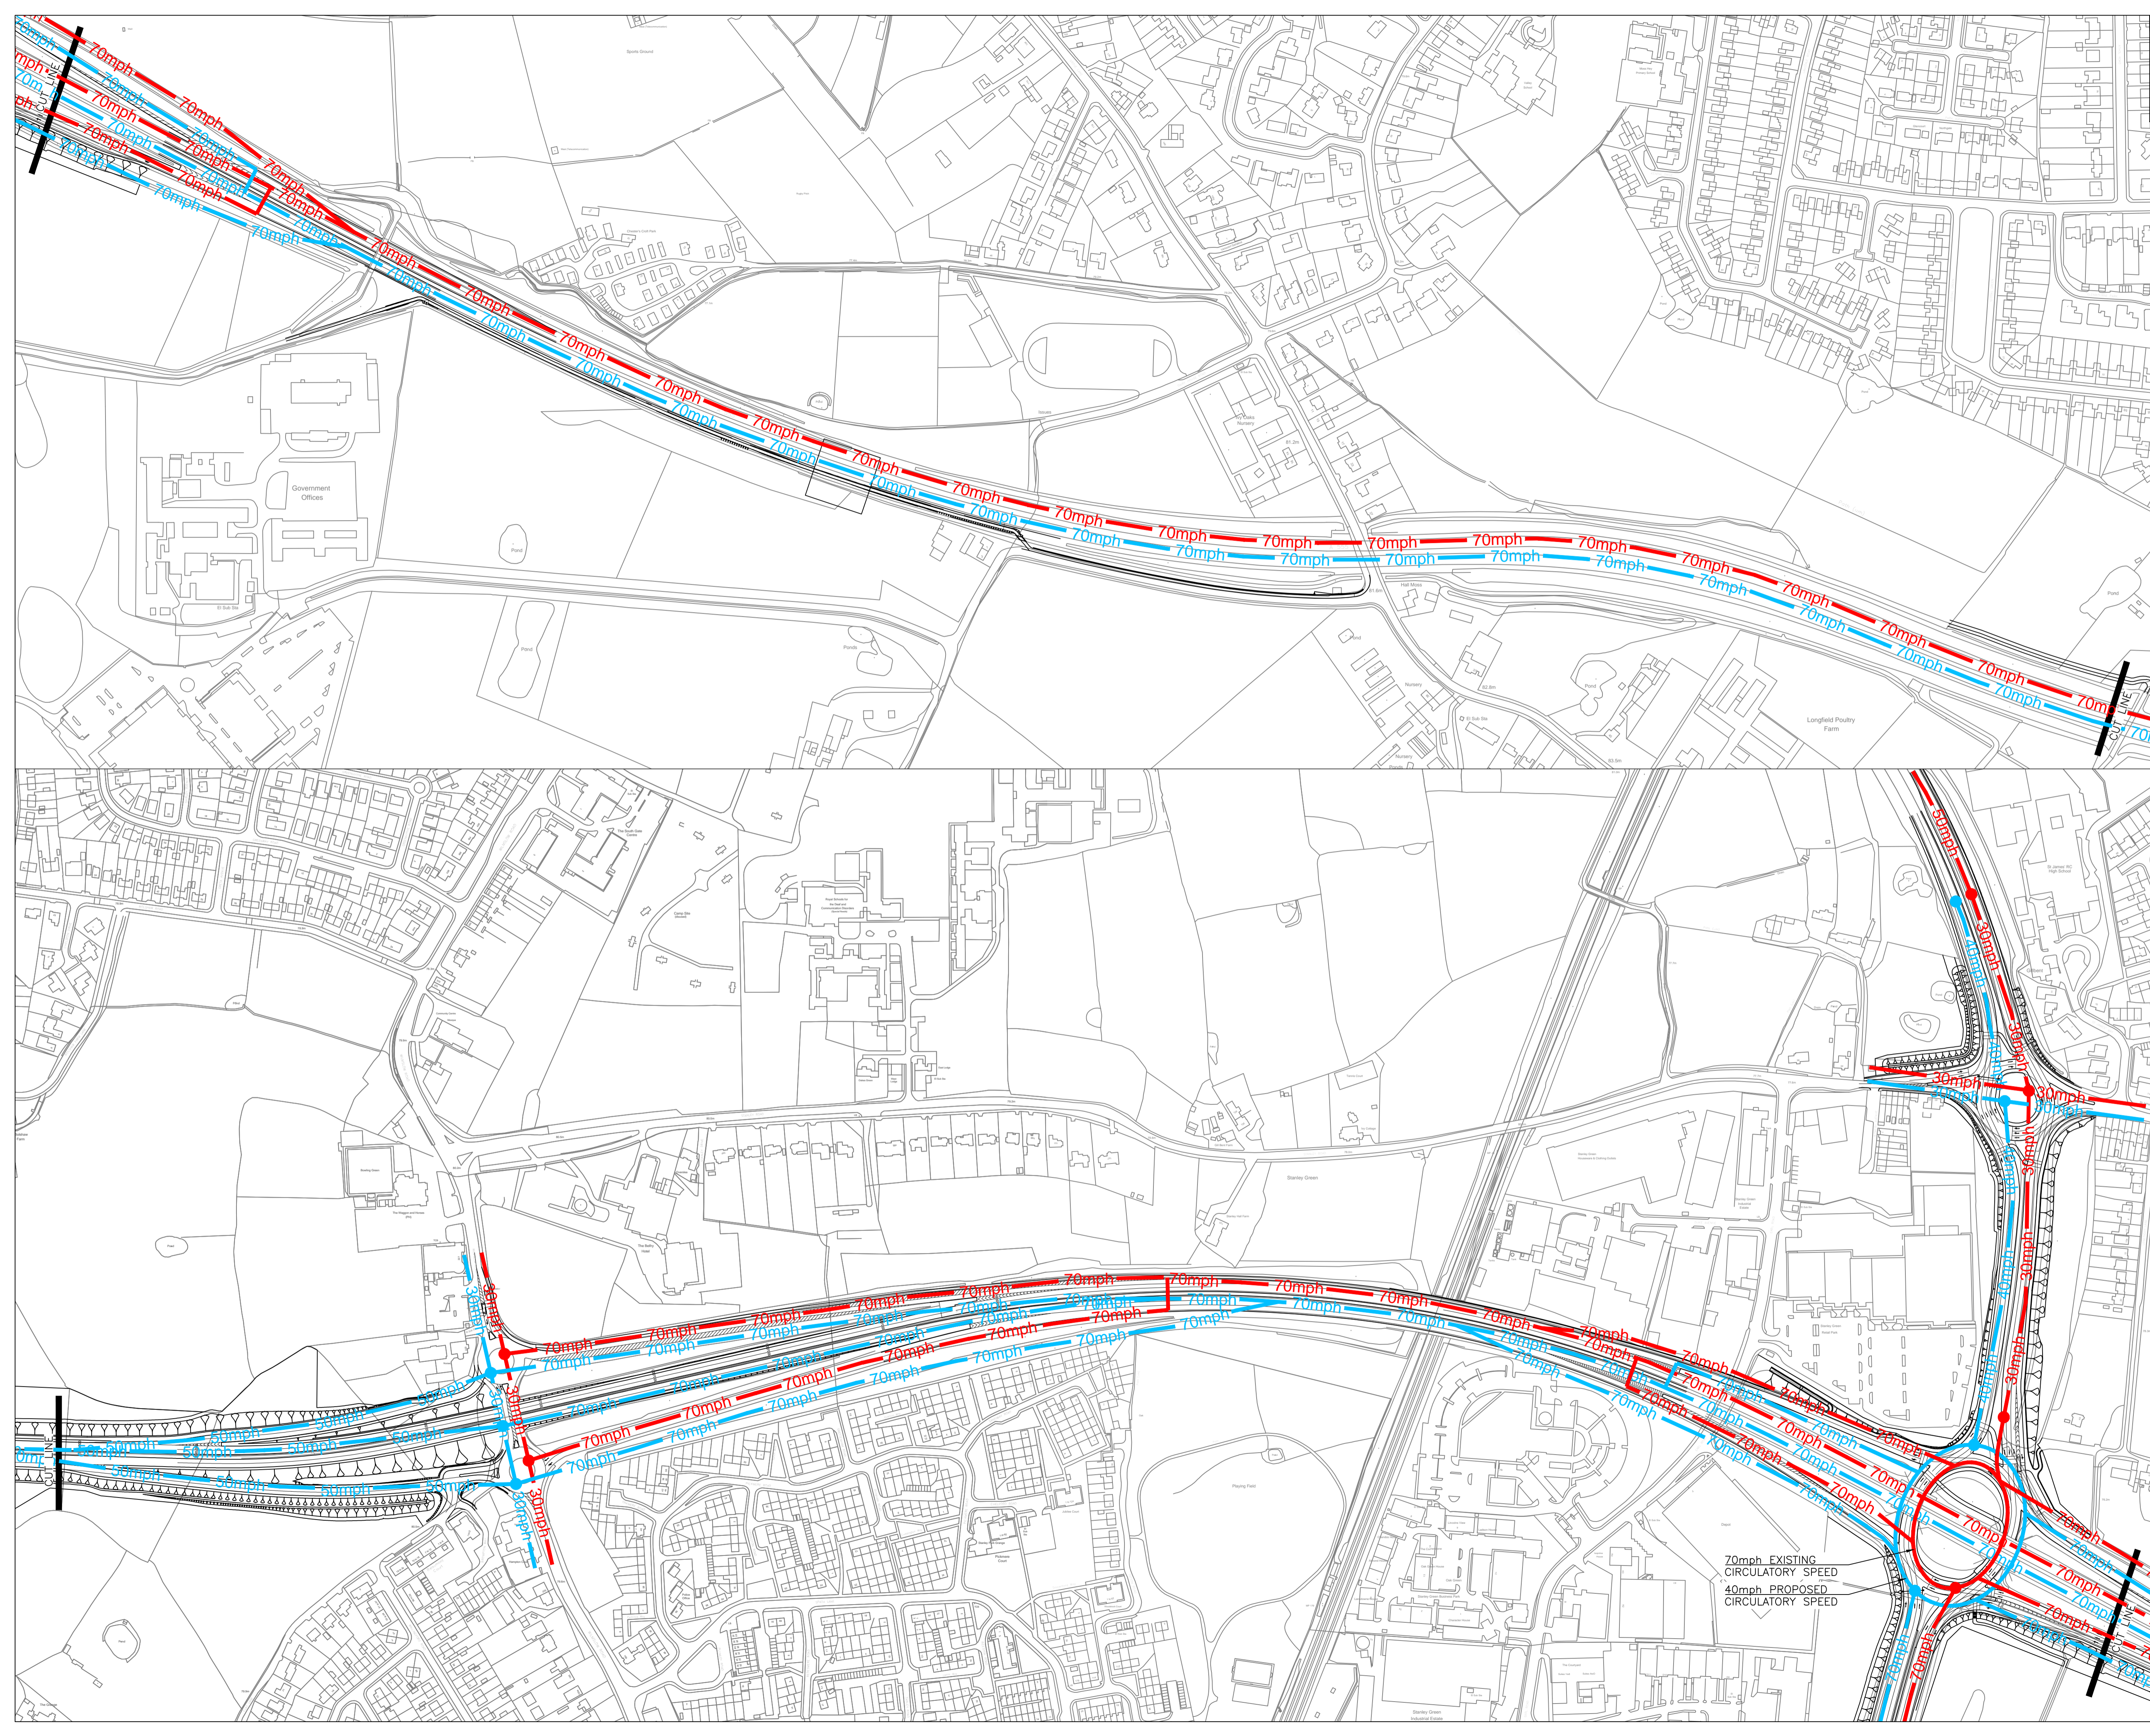

Rev.	Drawn	Checked	Date	Revision Details

www.semmms.info

Jim McMahon BSc, C.Eng, MICE
SERVICE DIRECTOR, MAJOR PROJECTS

STOPFORD HOUSE
STOPFORD 361, SUK
TEL : 0181 474 4351
FAX : 0161 474 4633

A6 - MANCHESTER AIRPORT RELIEF ROAD

Drawing Title

EXISTING AND PROPOSED HIGHWAY SPEED LIMITS
3 OF 4

Drawn	Engineer	Checked	Approved
SC	SC	NH	AB
Date	Date	Date	Date
29.08.13	29.08.13	03.10.13	03.10.13
Size	Scale		
A1	1:2500		
SCG No.	Filename		
1007/3D/DF7/A6-MA/SL/244			
Drawing No.	Revision		
1007/3D/DF7/A6-MA/SL/244			

70mph EXISTING CIRCULATORY SPEED
40mph PROPOSED CIRCULATORY SPEED