



SECTION 1 - 1

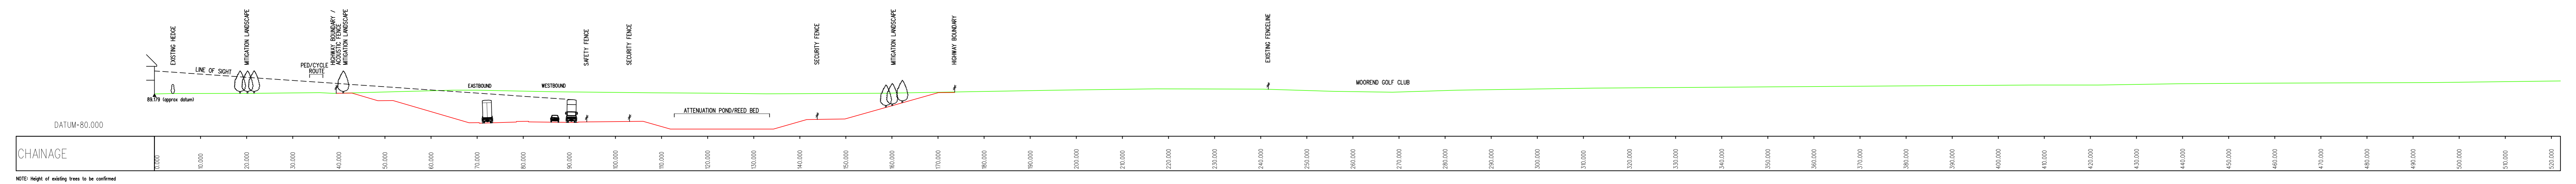

SECTION 2 - 2

SECTION SCALE 1:500

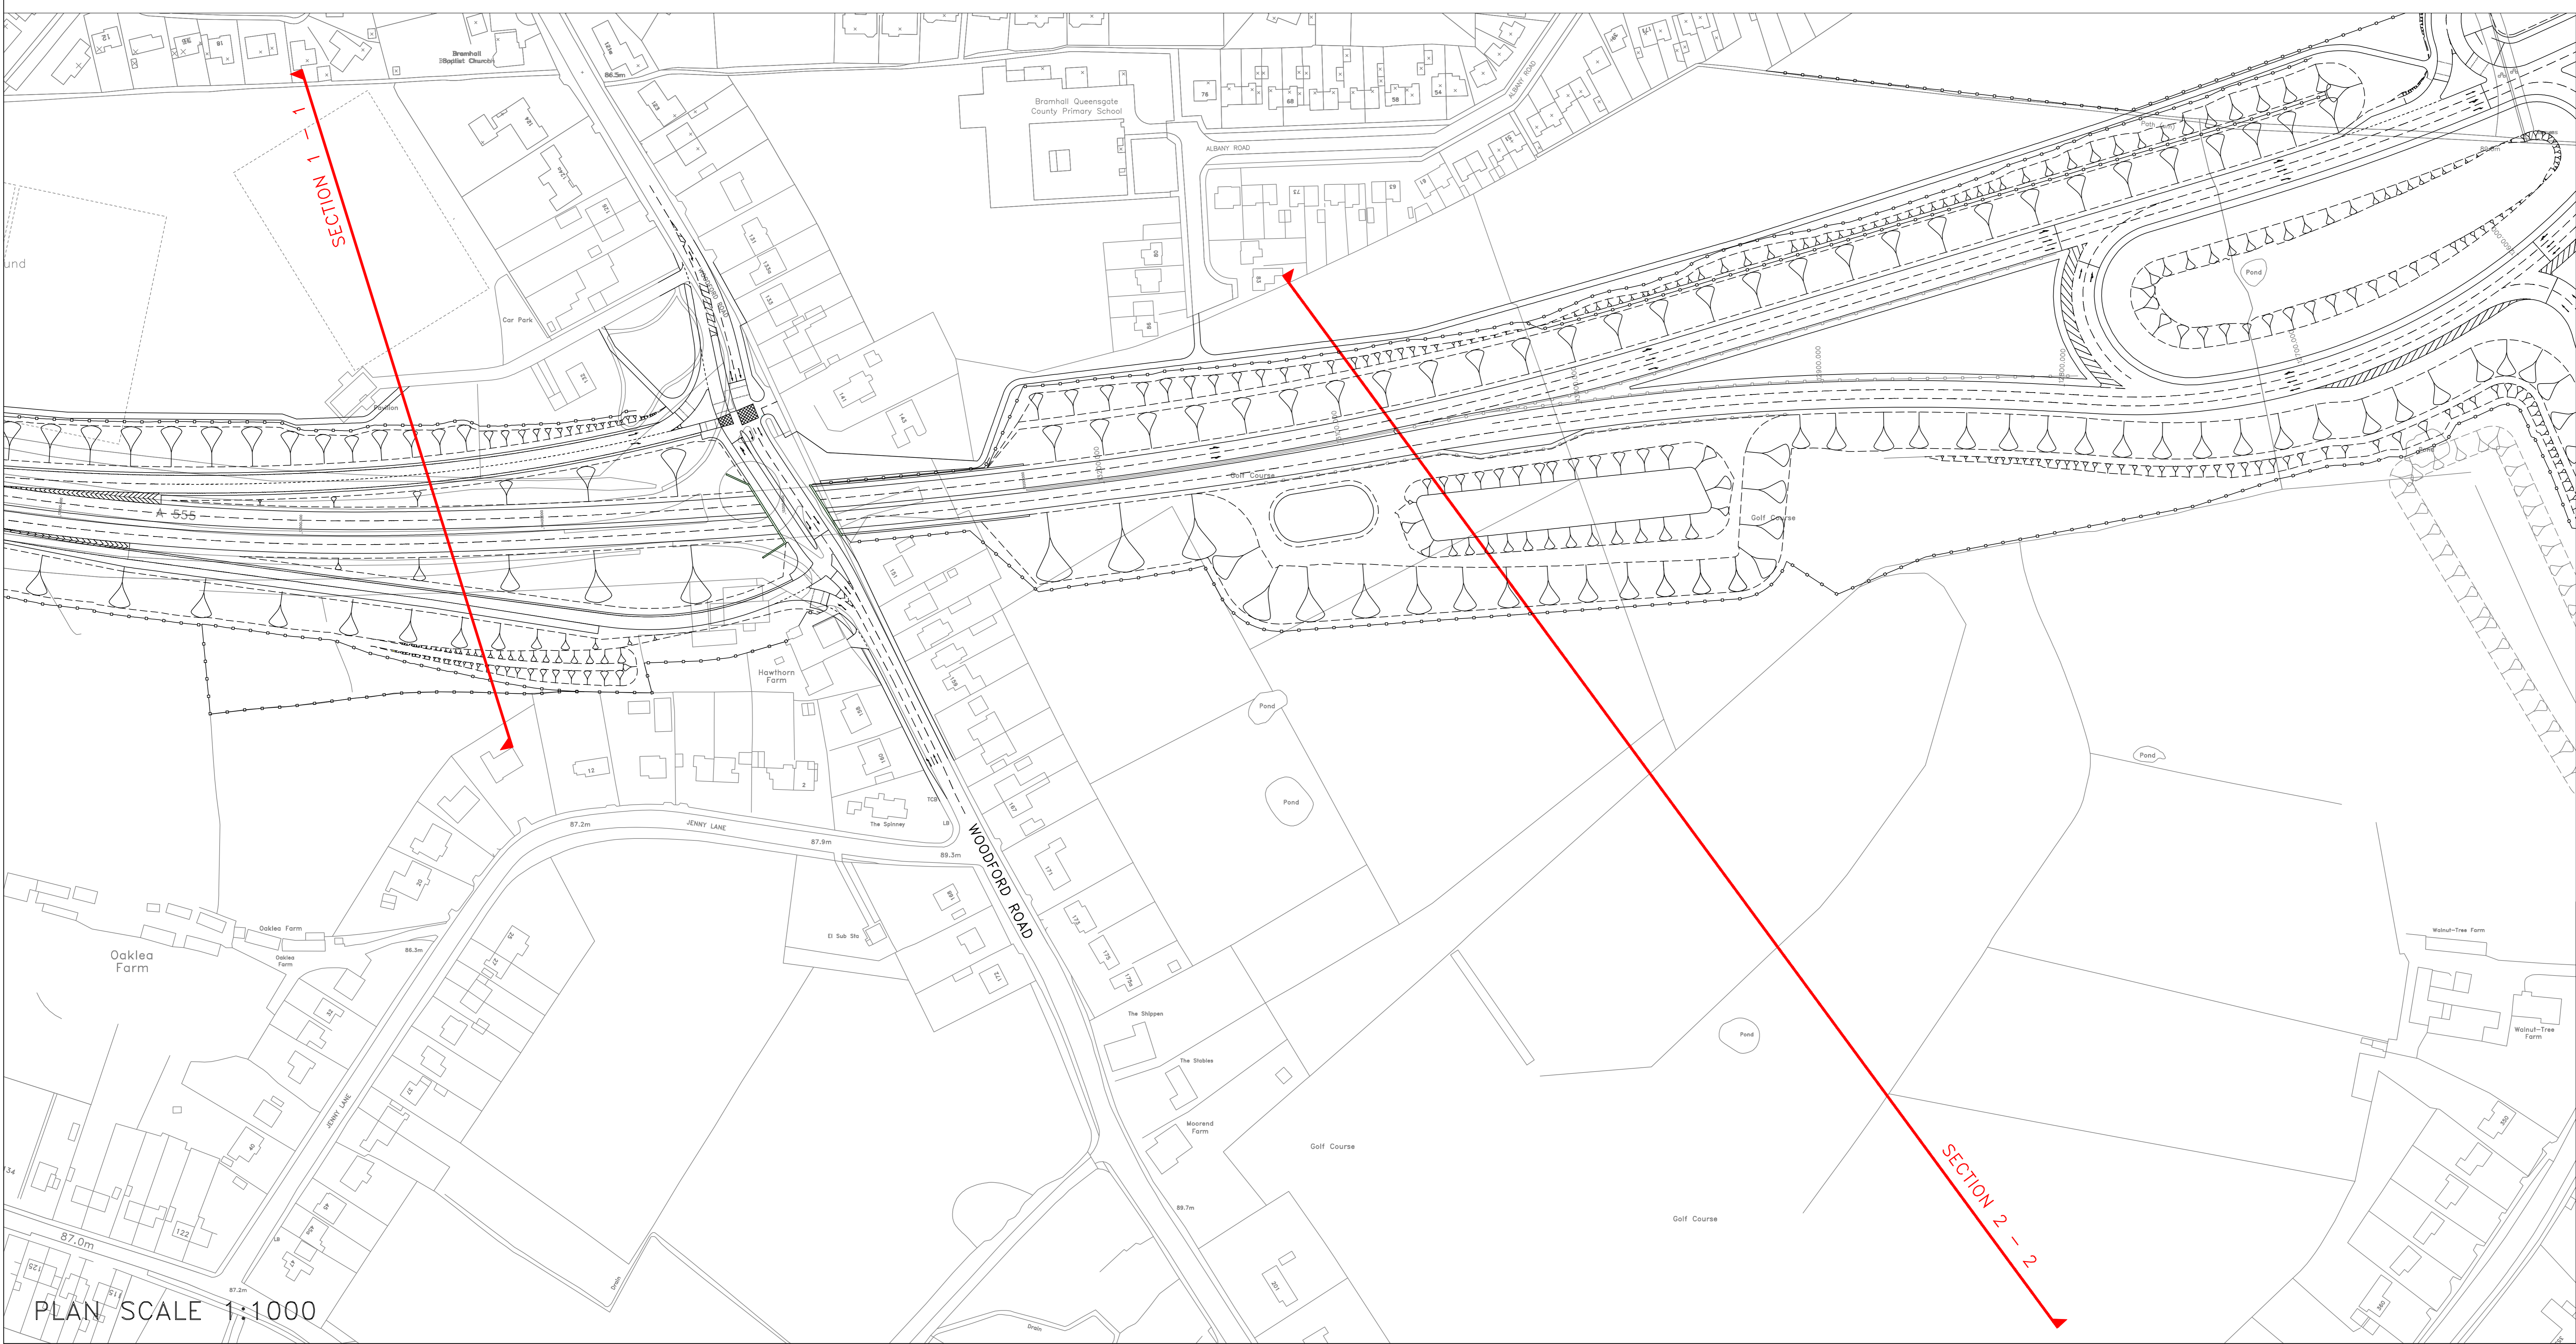

PLAN SCALE 1:1000

Rev.	Drawn	Checked	Date	Revision Details
AMENDMENTS				
www.semms.info				
Job Title: A6 to MANCHESTER AIRPORT RELIEF ROAD Drawing Title: PREFERRED SCHEME CROSS SECTIONS SHEET 5				
Drawn	Engineer	Checked	Approved	
SEB	SP	NH	AB	
Date	Date	Date	Date	
30.09.13	03.10.13	03.10.13	03.10.13	
Size	Scale	AS SHOWN		
A0				
SDG No.	Filename			
1007/3D/DF7/A6-MA/XS/262				
Drawing No.	Revision			