


SECTION SCALE 1:500

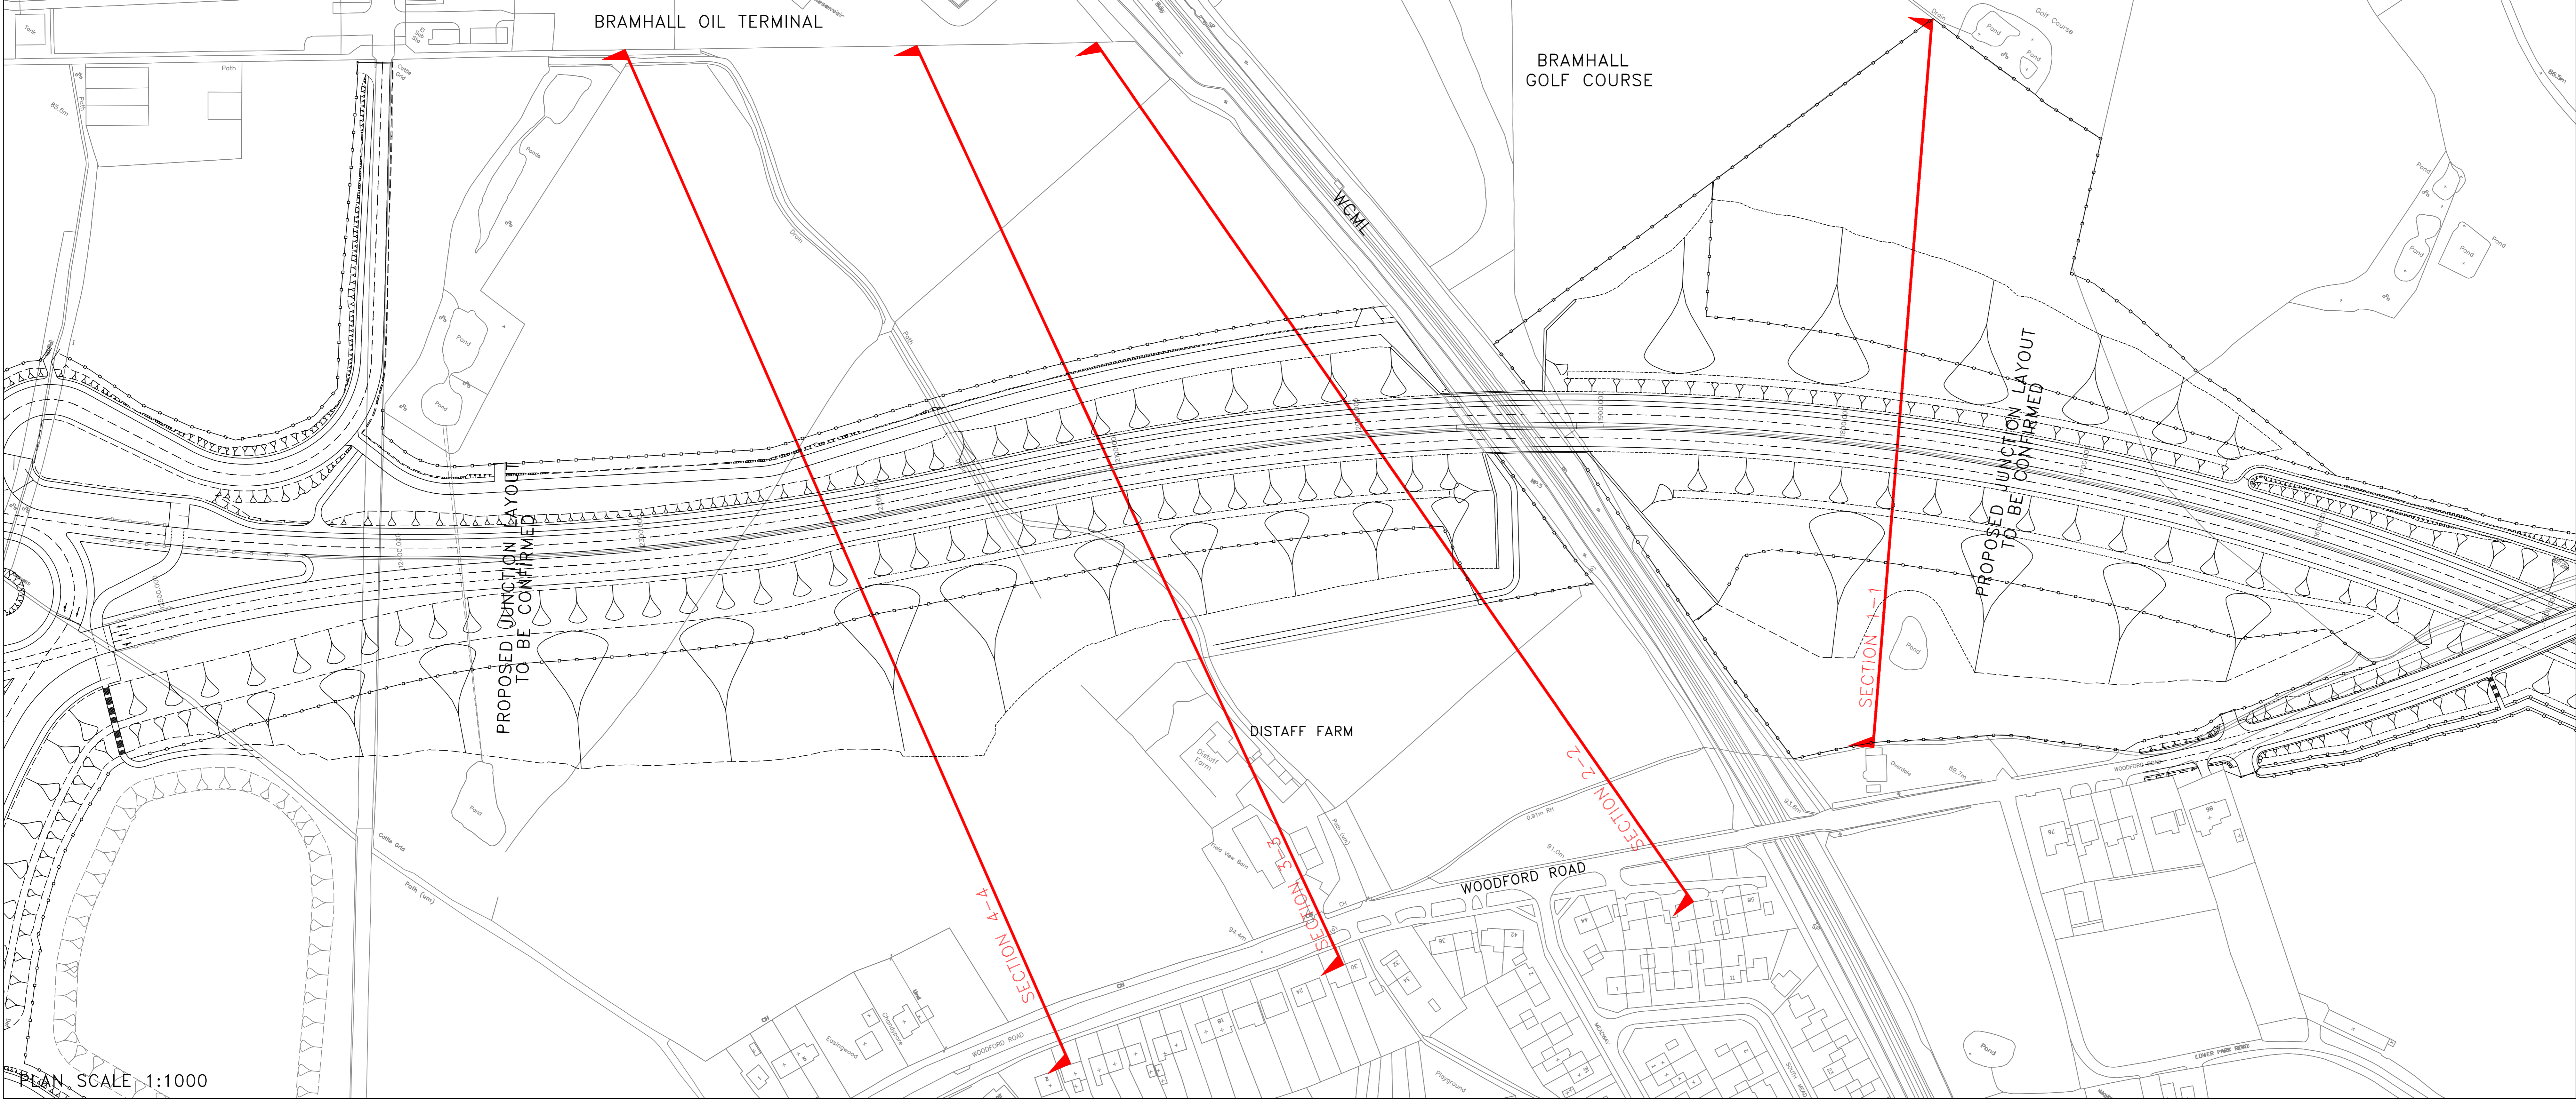

PLAN SCALE 1:1000

Rev.	Drawn	Checked	Date	Revision Details
AMENDMENTS				
<a href="http://www.semms.info">www.semms.info</a>				
Job Title: <b>A6 to MANCHESTER AIRPORT RELIEF ROAD</b> Drawing Title: <b>PREFERRED SCHEME CROSS SECTIONS SHEET 6</b>				
Drawn	Engineer	Checked	Approved	
SEB	SP	NH	AB	
Date	Date	Date	Date	
25.09.13	03.10.13	03.10.13	03.10.13	
Size	Scale			
A0	AS SHOWN			
SDG No.	Filename			
Drawing No.	Revision			
1007/3D/DF7/A6-MA/XS/263				