
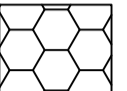
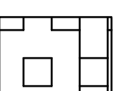
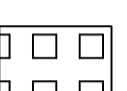
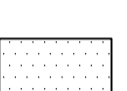
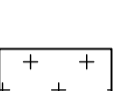
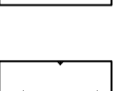
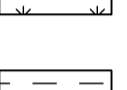

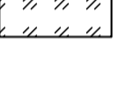

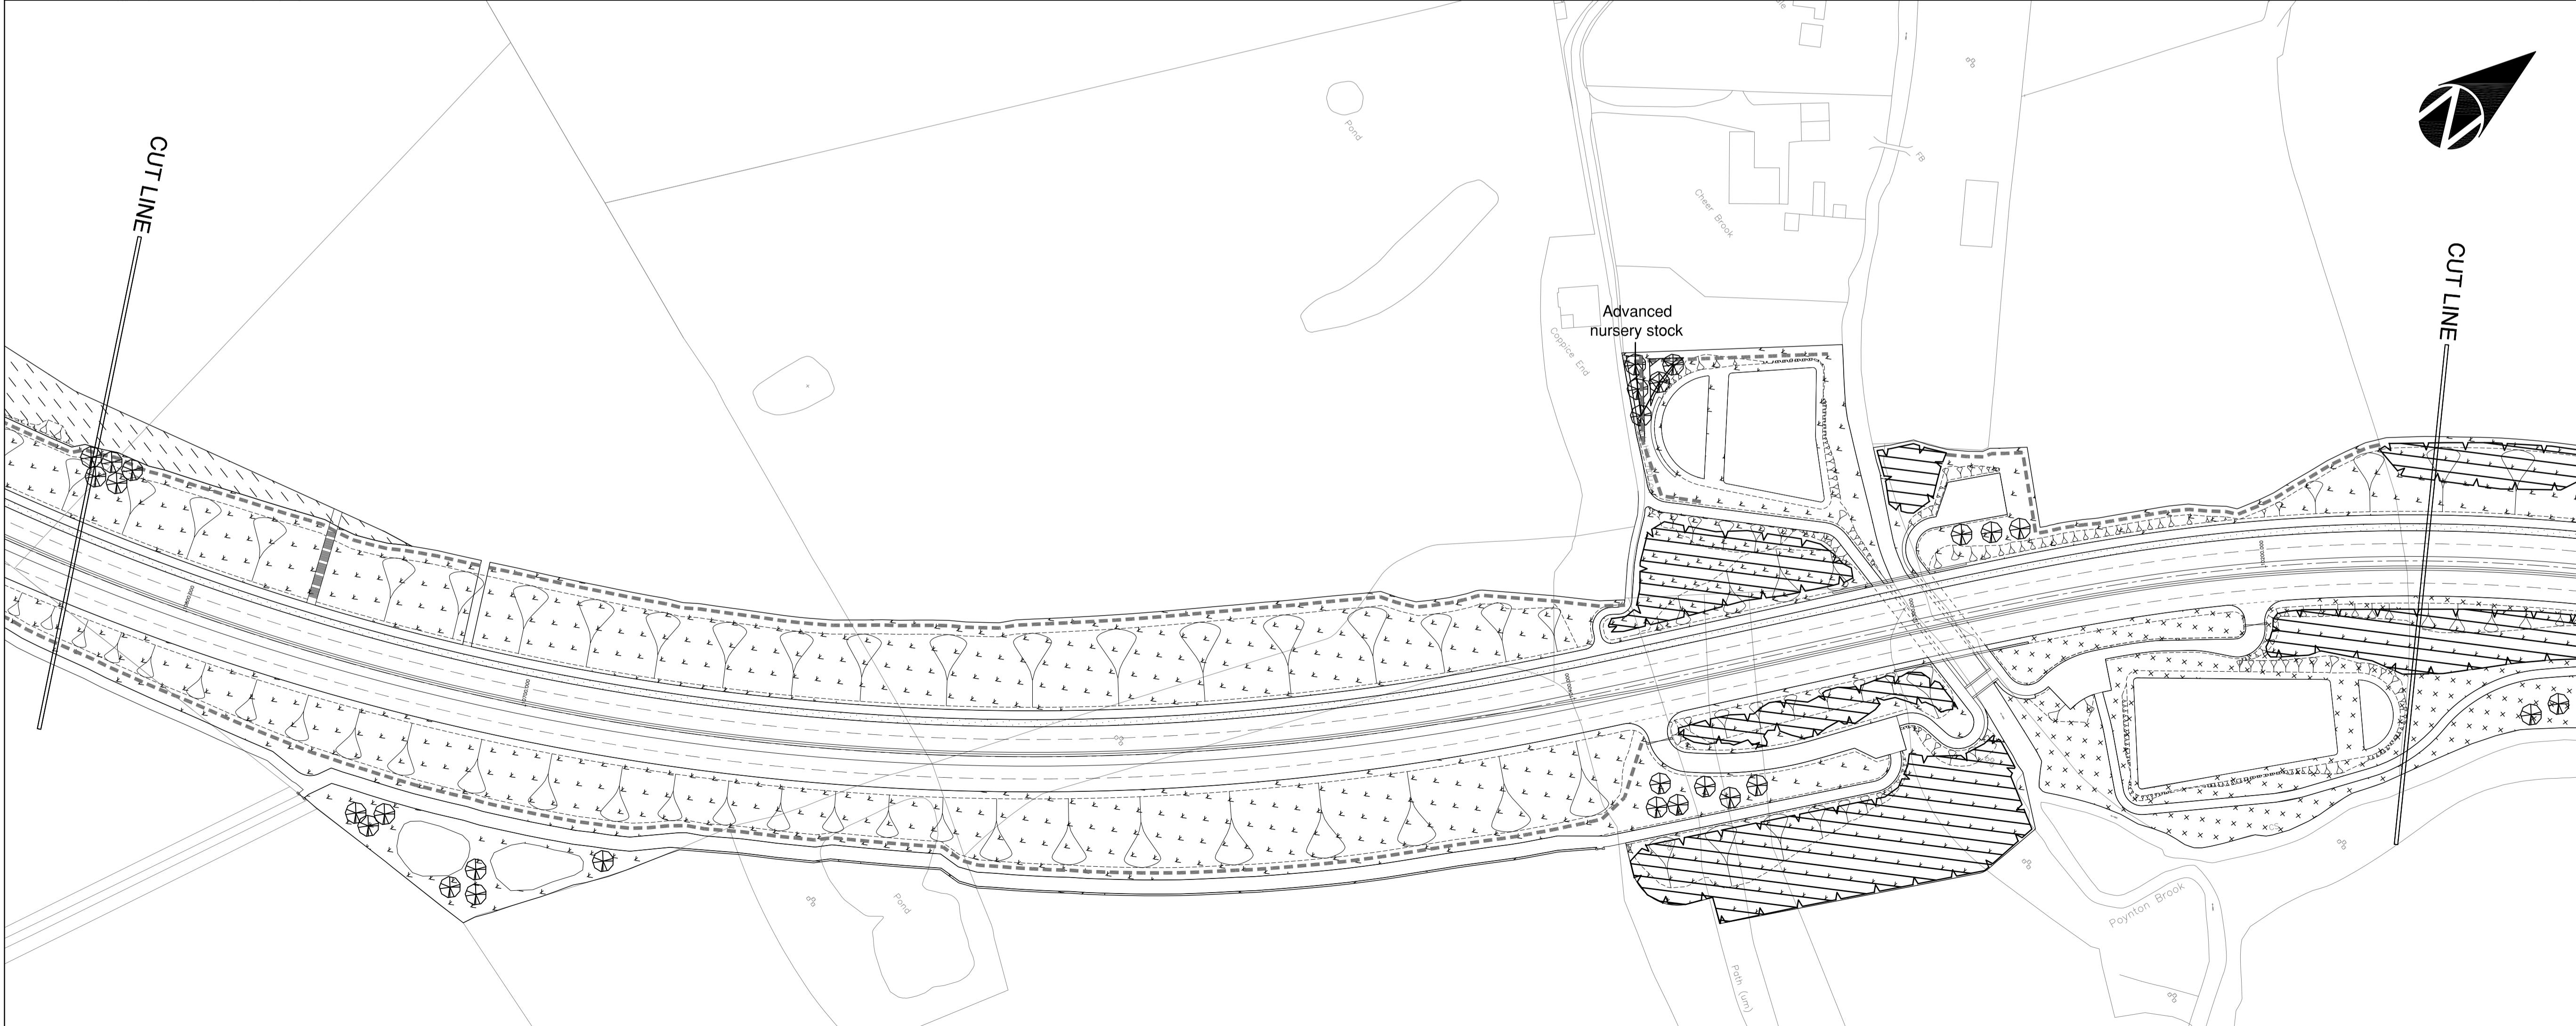
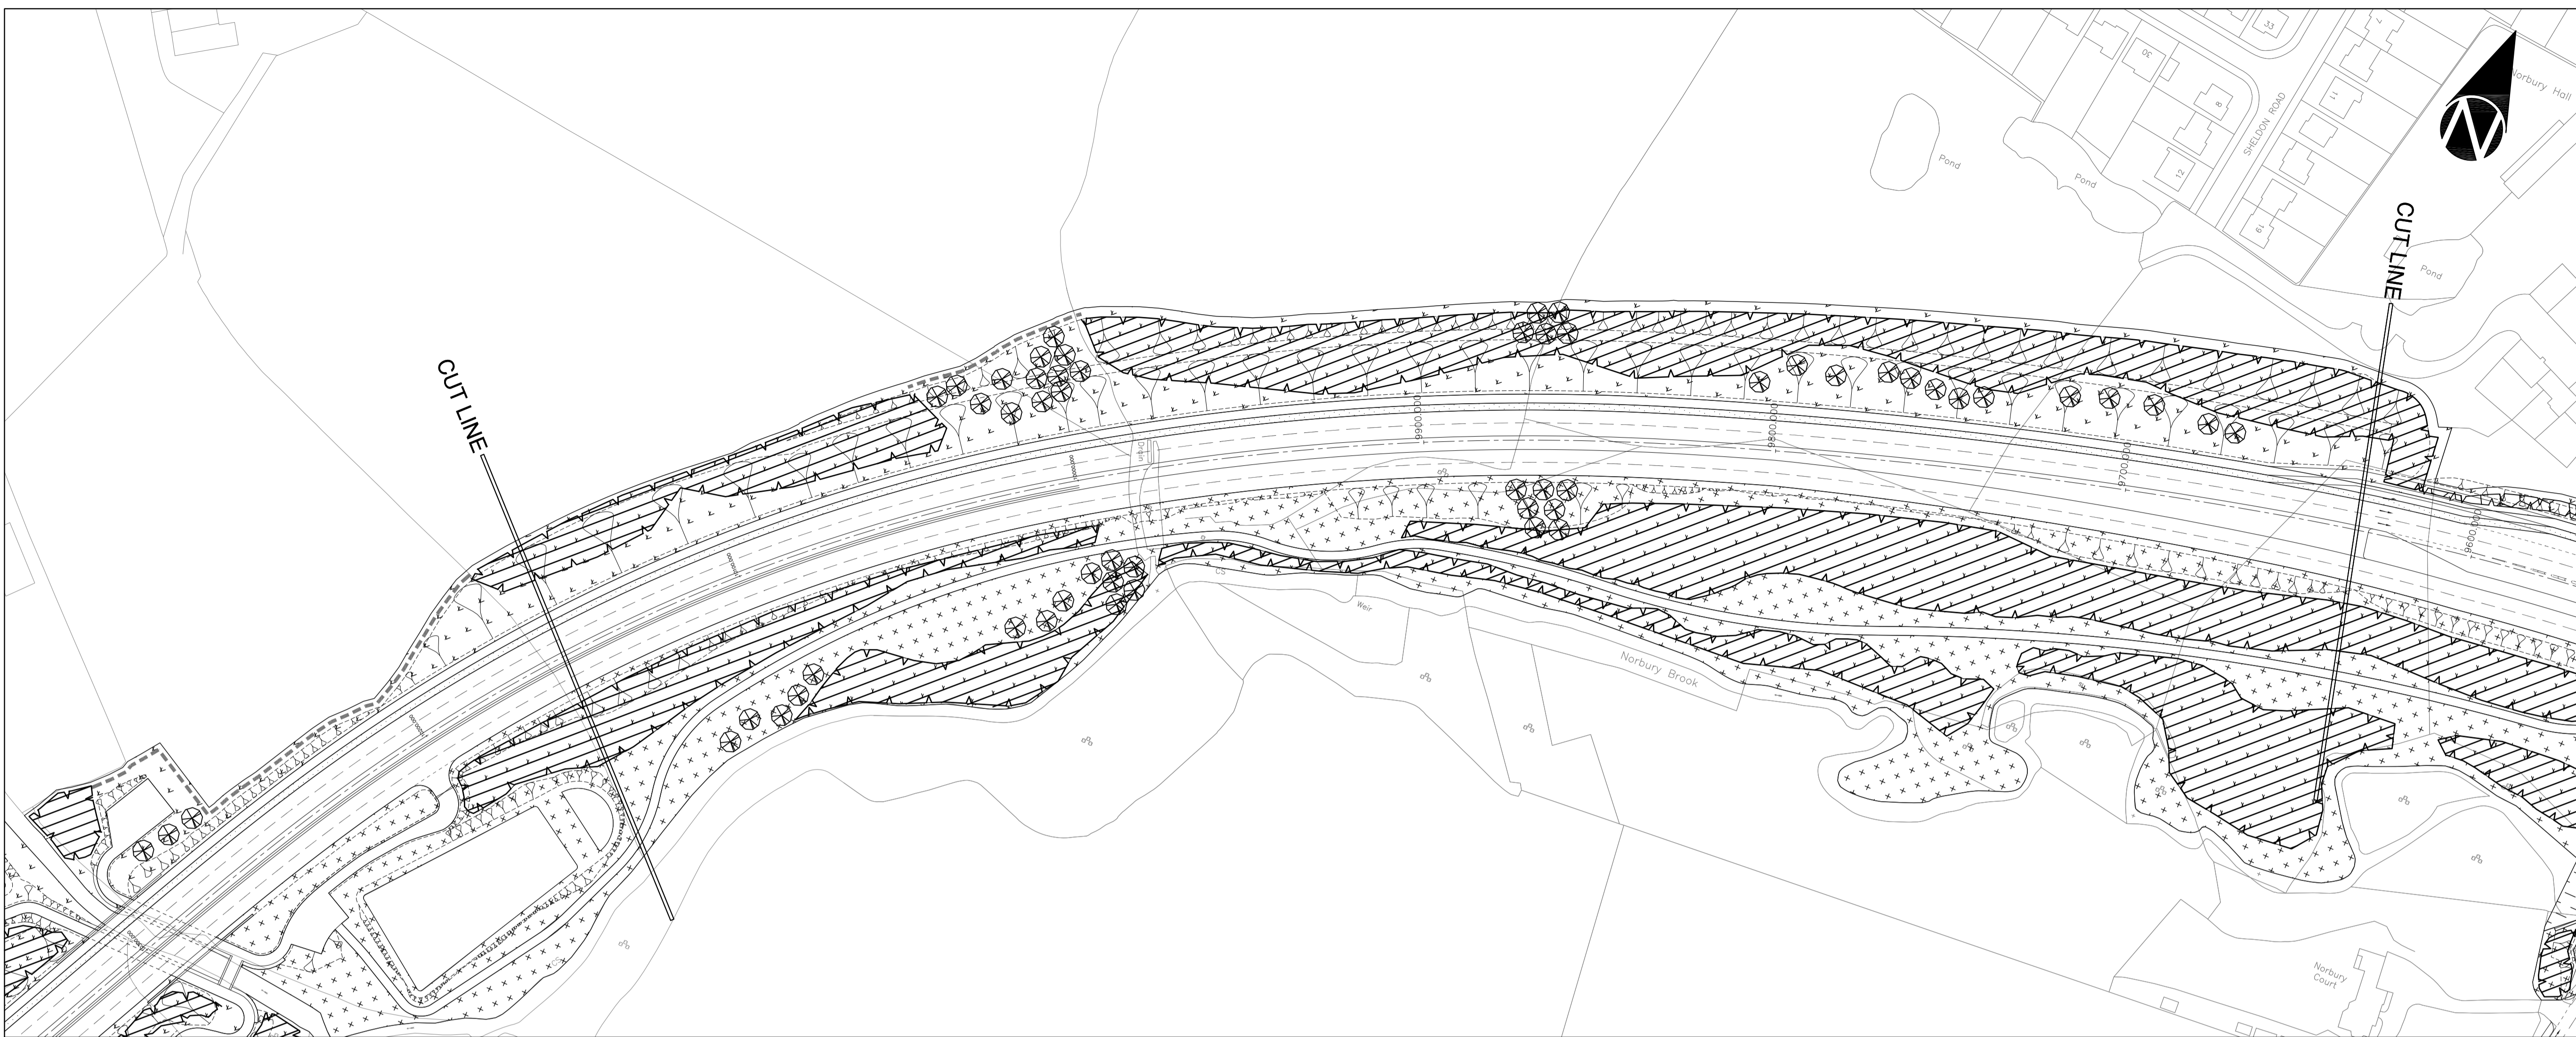



This map is reproduced from Ordnance Survey material with the permission of Ordnance Survey on behalf of the Controller of Her Majesty's Stationery Office © Crown copyright. Unauthorised reproduction infringes Crown copyright and may lead to prosecution or civil proceedings. Stockport Metropolitan Borough Council 100019571 2010


KEY

-  W1 - Woodland / W2 - Woodland Edge
-  S1 - Linear Belts of Shrubs and Trees
-  S2 - Shrubs with Intermittent Trees
-  S3 - Shrubs
-  G1 - Amenity Grassland
-  G2 - Conservation Grassland
-  G3 - Open Grassland
-  G4 - Agricultural Handback
-  G6 - Water Treatment Wetland
-  T1 - Individual Trees
-  H1 - Native Hedgerow with Trees



Rev.	Drawn	Checked	Date	Revision Details





Jim McMahon BSc, C.Eng, MICE
 SERVICE DIRECTOR, MAJOR PROJECTS
 STOPFORD HOUSE
 STOCKPORT SK1 3EJ
 TEL
 FAX

Job Title
A6 TO MANCHESTER AIRPORT RELIEF ROAD

Drawing Title
**PLANNING APPLICATION
 LANDSCAPE DESIGN
 SHEET 3 of 12**

Drawn	Engineer	Checked	Approved
ALB	ALB	CW	CW
Date	Date	Date	Date
30/08/13	30/08/13	30/08/13	04/09/13
Size	Scale		
A1	1:1000		
SCG No.	Filename		
SCGNO			
Drawing No.	Revision No.		Revision
1007_3D_DF7_A6-MA_LD_217			