


PLAN SCALE 1:1000

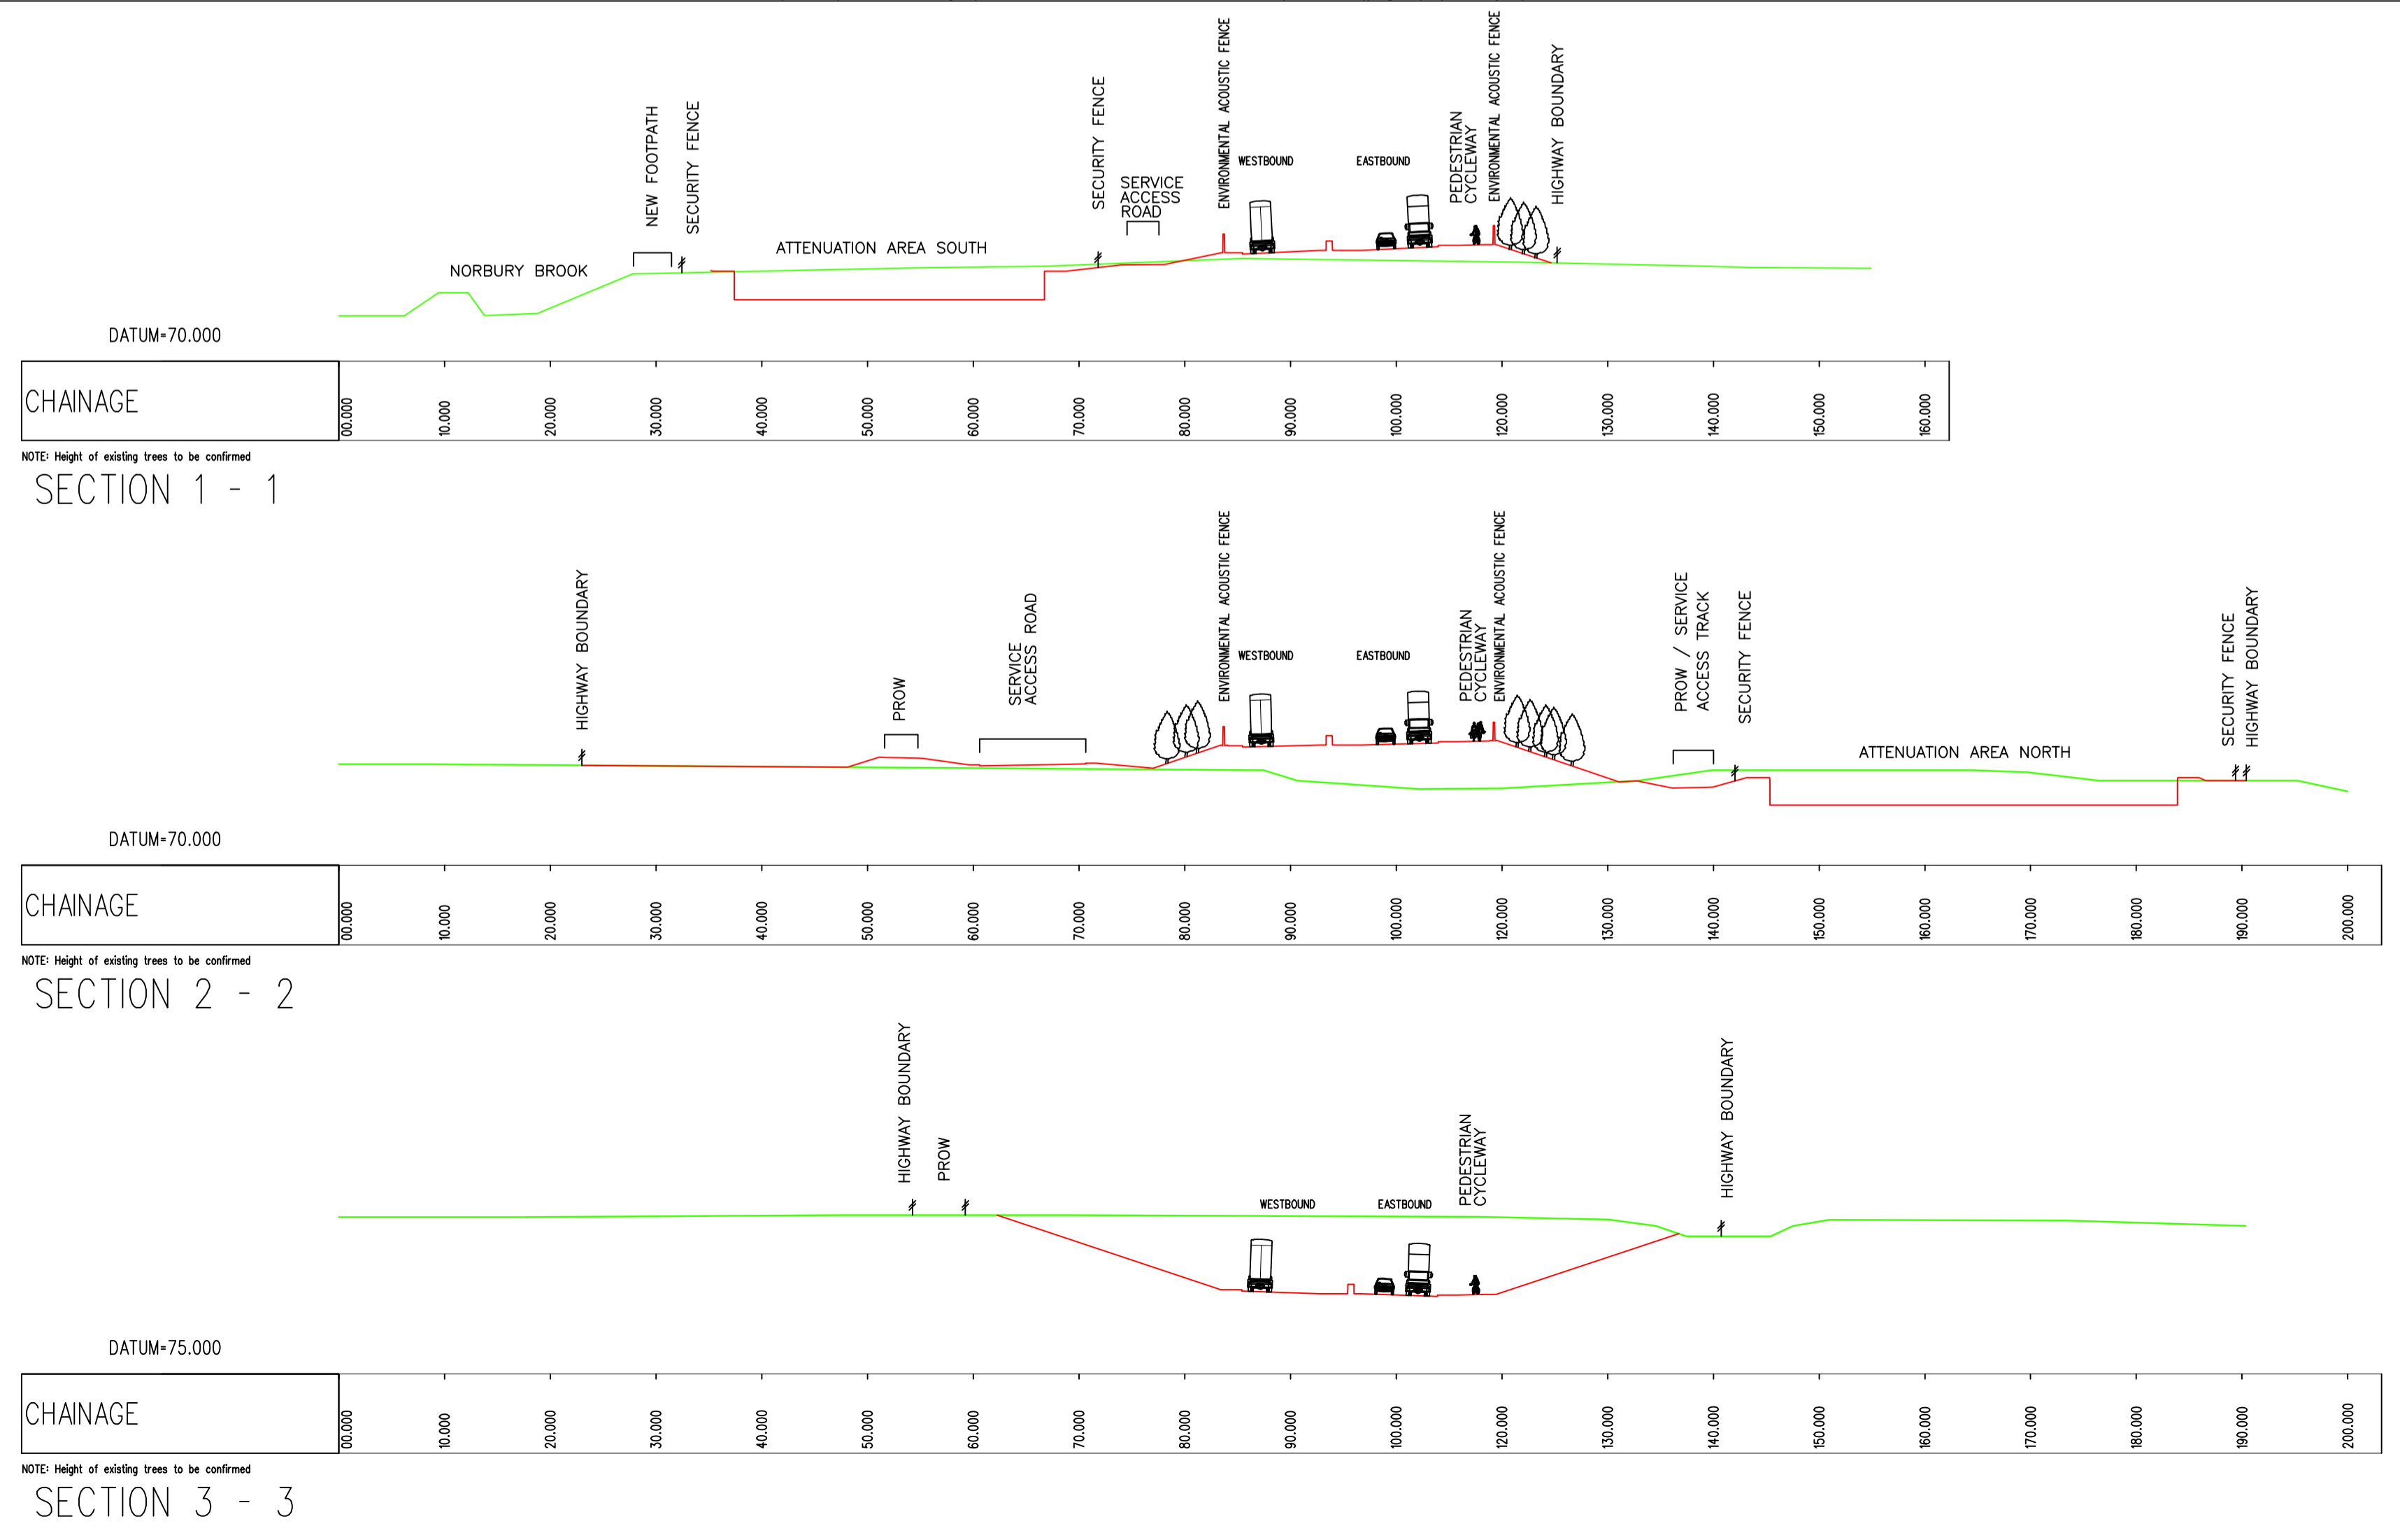

SECTION SCALE 1:500

Rev.	Drawn	Checked	Date	Revision Details

www.semmms.info

STOFFORD HOUSE
 STOCKPORT - SK11 5JG
 TEL : 0161 474 4351
 FAX : 0161 474 4553

Jim McMahon BS: C.Eng. MICE
 SERVICE DIRECTOR, MAJOR PROJECTS

Job Title
A6 to MANCHESTER AIRPORT RELIEF ROAD

Drawing Title
PREFERRED SCHEME CROSS SECTIONS SHEET 8

Drawn	Engineer	Checked	Approved
SEB	SP	NH	AB
Date	Date	Date	Date
26.09.13	03.10.13	03.10.13	03.10.13
Size	Scale		
A1	AS SHOWN		
SCG No.	Filename		
Drawing No.	Revision		
1007/3D/DF7/A6-MA/XS/265			