



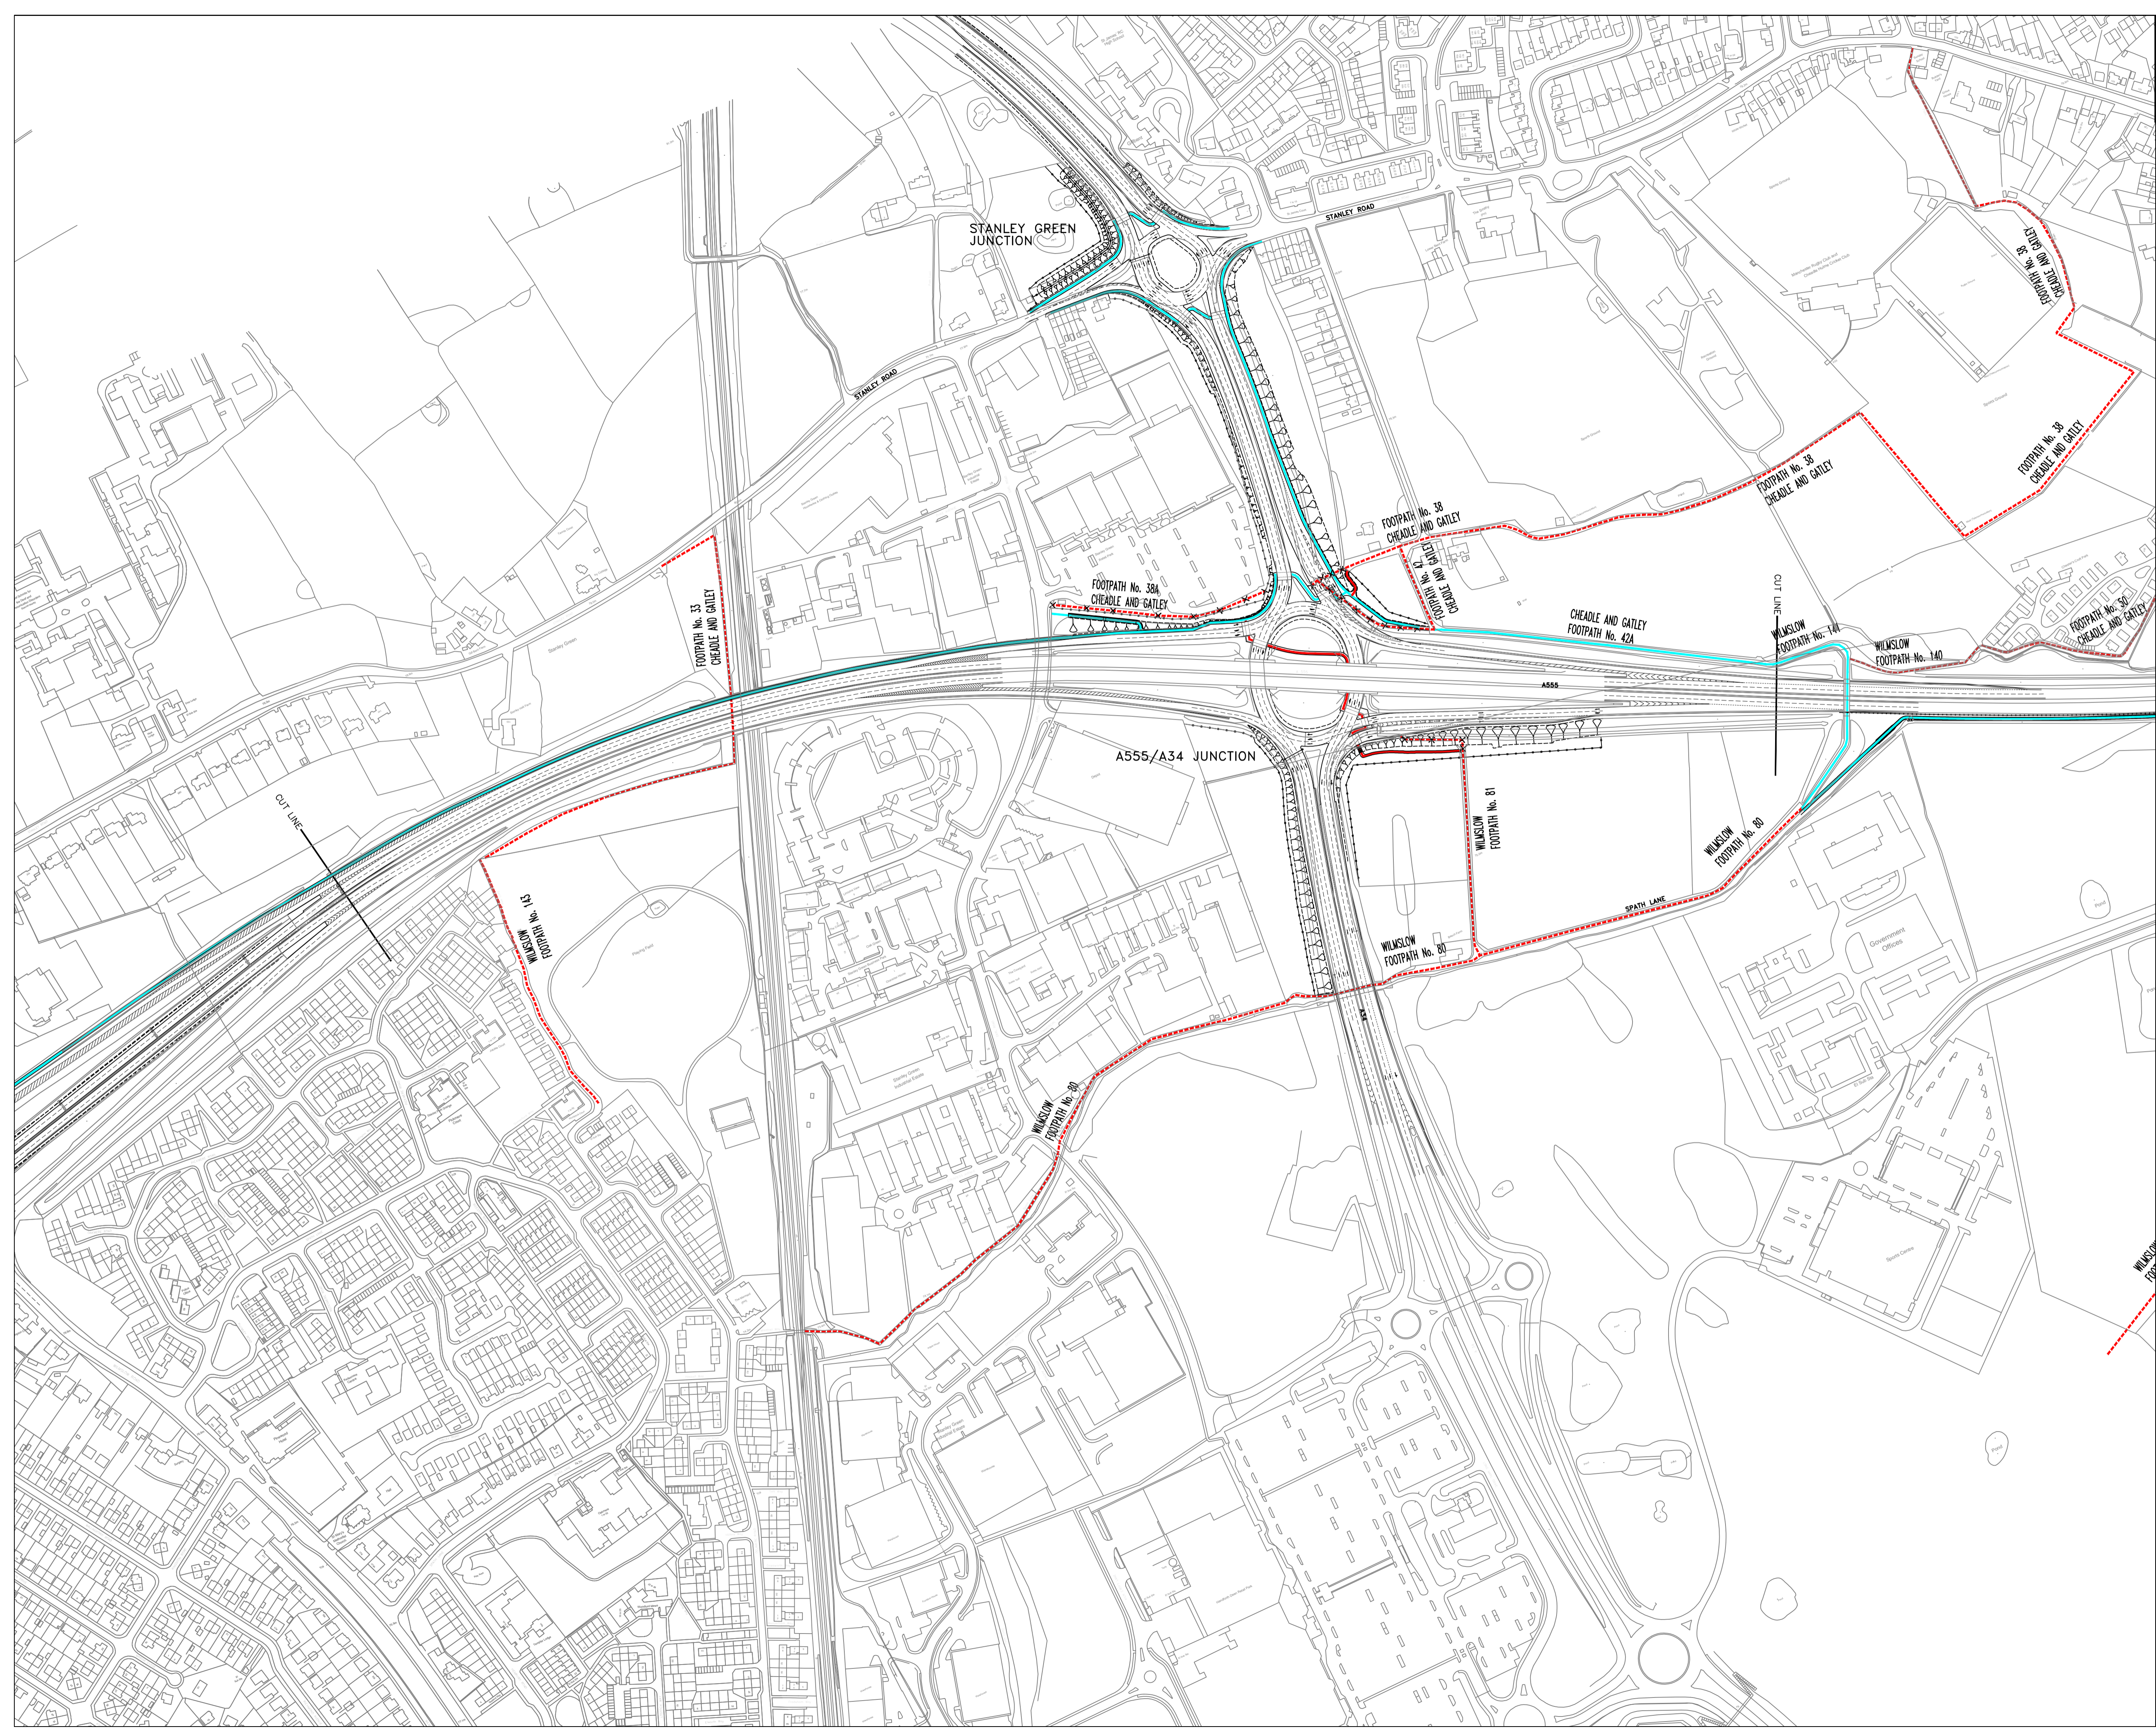


This map is reproduced from Ordnance Survey material with the permission of Ordnance Survey on behalf of the Controller of Her Majesty's Stationery Office © Crown copyright. Unauthorised reproduction infringes Crown copyright and may lead to prosecution of civil proceedings. Stockport Metropolitan Borough Council 100019571 2012

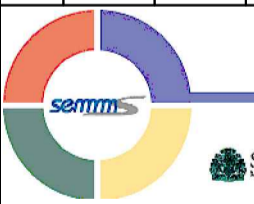

- KEY**
- EXISTING DEFINITIVE PROW
 - EXISTING BRIDLEWAY
 - LADYBROOK VALLEY INTEREST TRAIL
 - PROPOSED FOOTPATH
 - PROPOSED BRIDLEWAY
 - PROPOSED PED/CYCLEWAY
 - EXISTING PROW STOPPED UP
 - PROPOSED FENCELINE
- NOTE**
1. References to potential footpath upgrades please refer to Draft PRoW Report 2013

Rev.	Drawn	Checked	Date	Revision Details


www.semms.info

Jim McMahon BS: C.Eng. MICE
 SERVICE DIRECTOR, MAJOR PROJECTS

STOPFORD HOUSE
 STOCKPORT SK10 5JF
 TEL: 0161 474 4623
 FAX: 0161 474 4533

Job Title

A6 to MANCHESTER AIRPORT RELIEF ROAD

Drawing Title

**PLANNING APPLICATION
PUBLIC RIGHTS OF WAY
SHEET 4 OF 5
(Existing and Proposed PRoW)**

Drawn	Engineer	Checked	Approved
SP/SC	SP	NH	AB
Date	Date	Date	Date
03.10.13	03.10.13	03.10.13	03.10.13
Size	Scale		
A1	Hz 1:2500		
SCG No.	Filename		

Drawing No. 1007/3D/DF7/A6-MA/PROW/213 **Revision**