
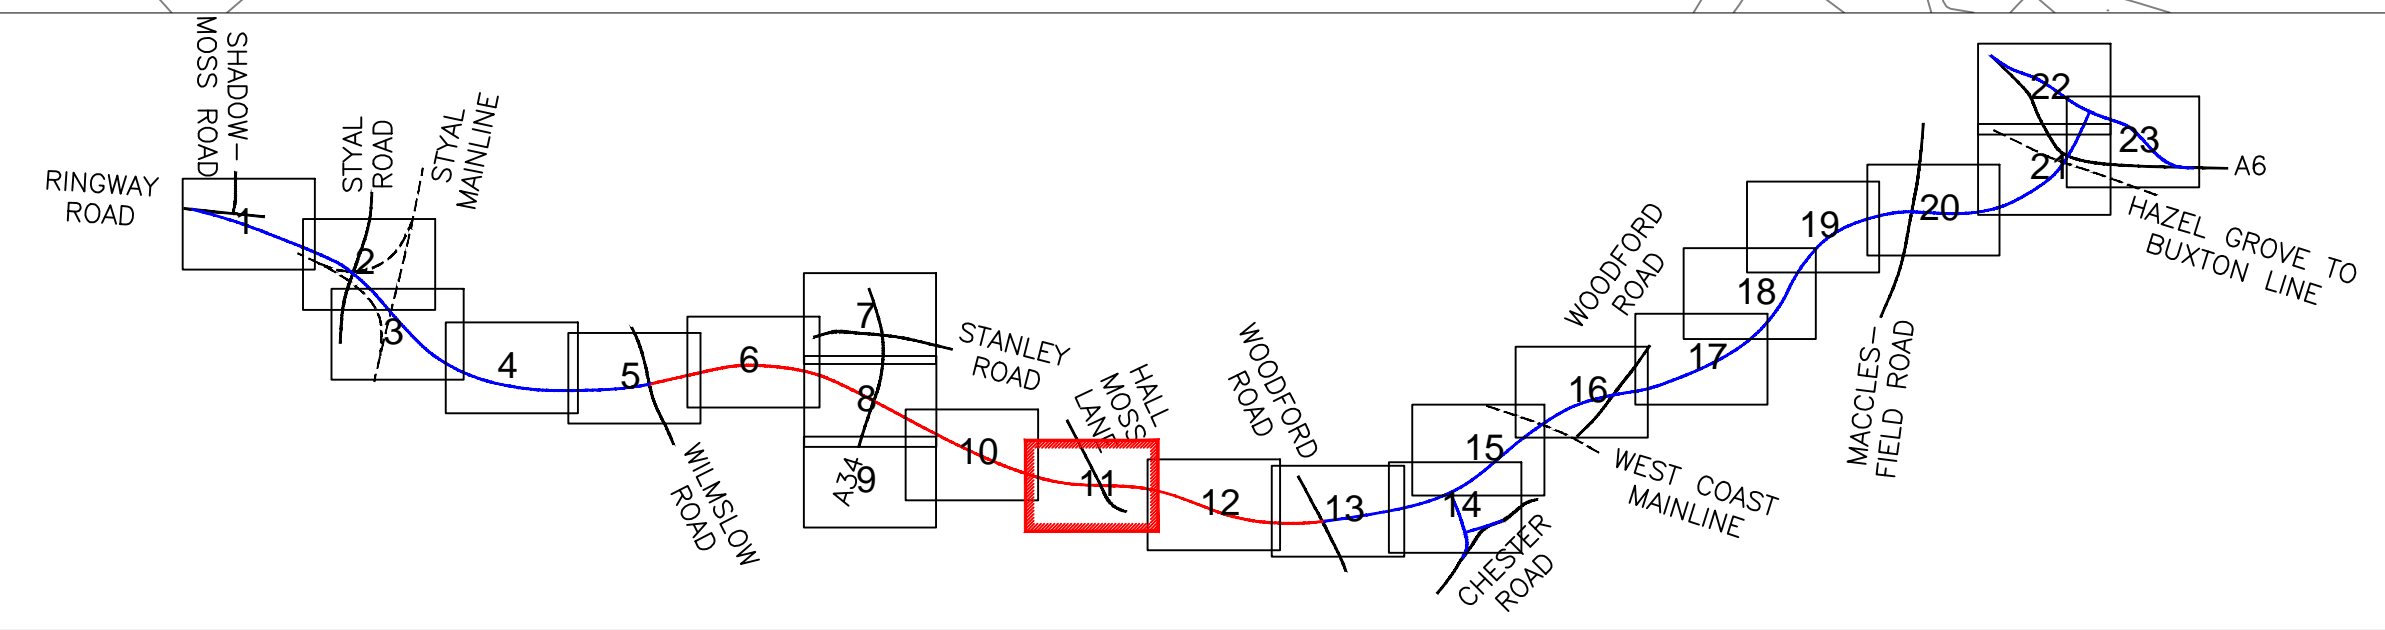


- LAND REQUIRED FOR THE SCHEME (PERMANENT)
- LAND REQUIRED FOR THE SCHEME (TEMPORARY) MATERIAL STORAGE/COMPOUNDS/WORKING SPACE ETC
- LAND REQUIRED FOR THE SCHEME (EASEMENT)
- EXISTING LOCAL AUTHORITY LAND REQUIRED FOR THE SCHEME

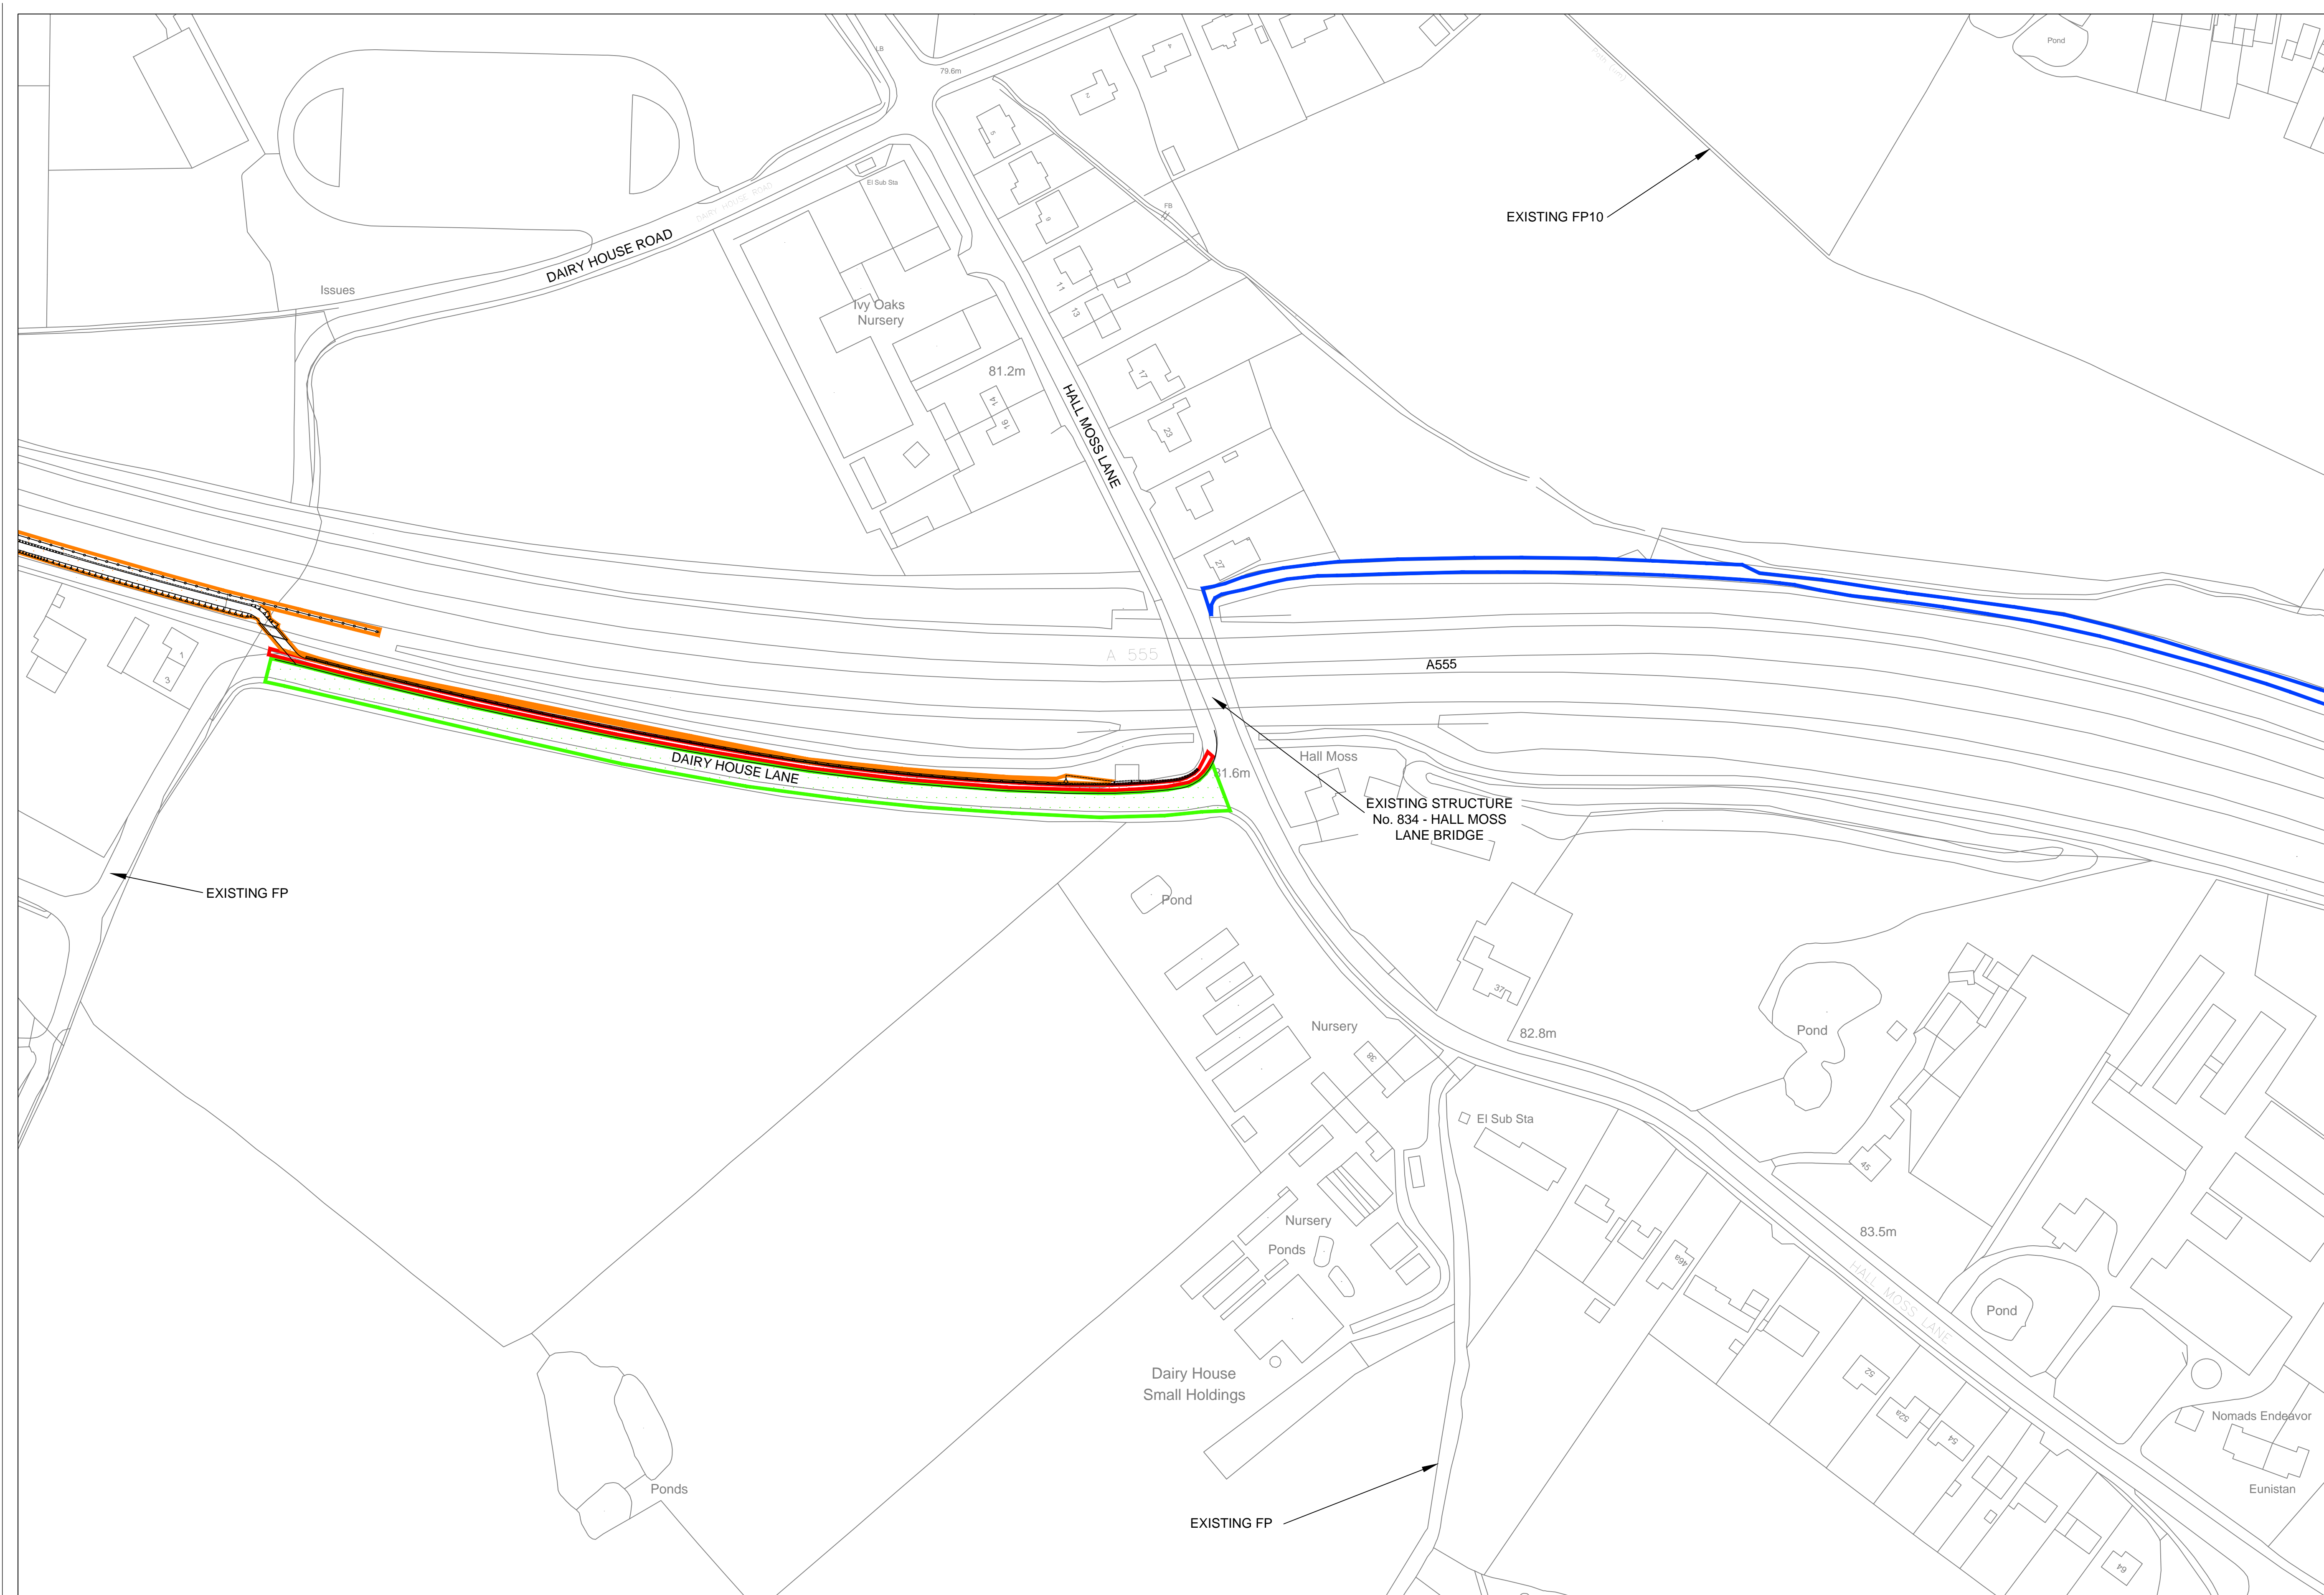

Rev.	Drawn	Checked	Date	Revision Details

[www.semmms.info](http://www.semmms.info)

Jfm McMahon BSc, C.Eng, MCE  
SERVICE DIRECTOR, MAJOR PROJECTS

STOPFORD HOUSE  
STOPFORD 301 3VE  
TEL : 0161 474 4351  
FAX : 0161 474 4633

Job Title  
**A6 - MANCHESTER AIRPORT RELIEF ROAD**

Drawing Title  
**PLANNING APPLICATION BLOCK PLANS EXISTING SHEET 11**

Drawn SEB/DP	Engineer SP	Checked NH	Approved AB
Date 03.10.13	Date 03.10.13	Date 03.10.13	Date 03.10.13
Size A1	Scale 1:1000		
SCG No.	Filename		
Drawing No. 1007/3D/DF7/A6-MA/PABP/E/010	Revision		